

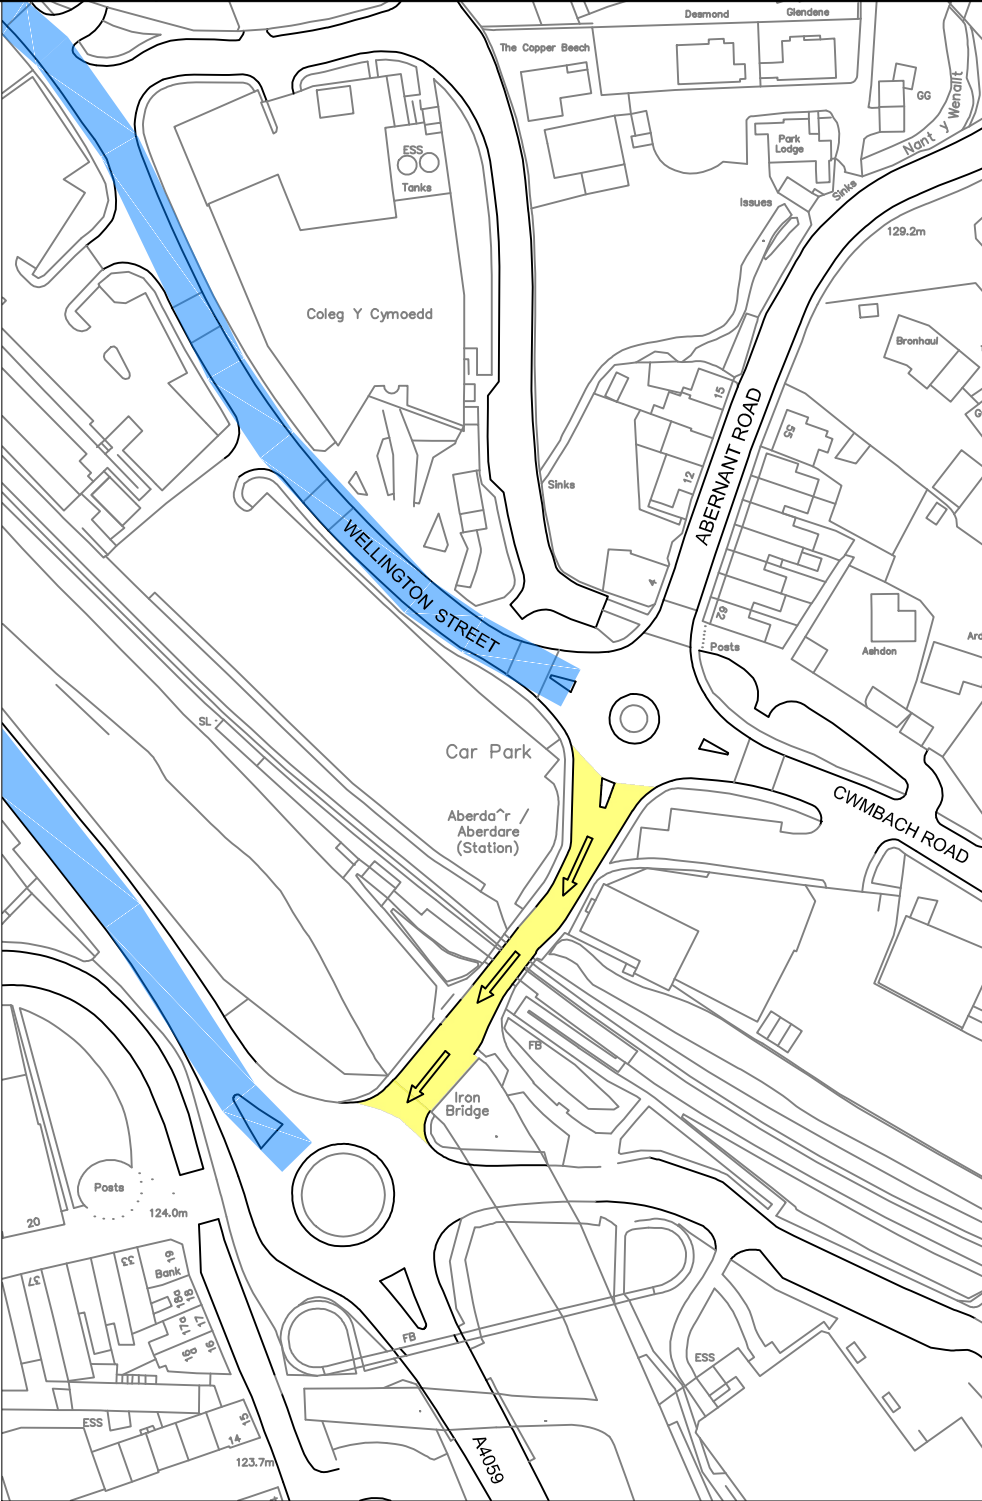
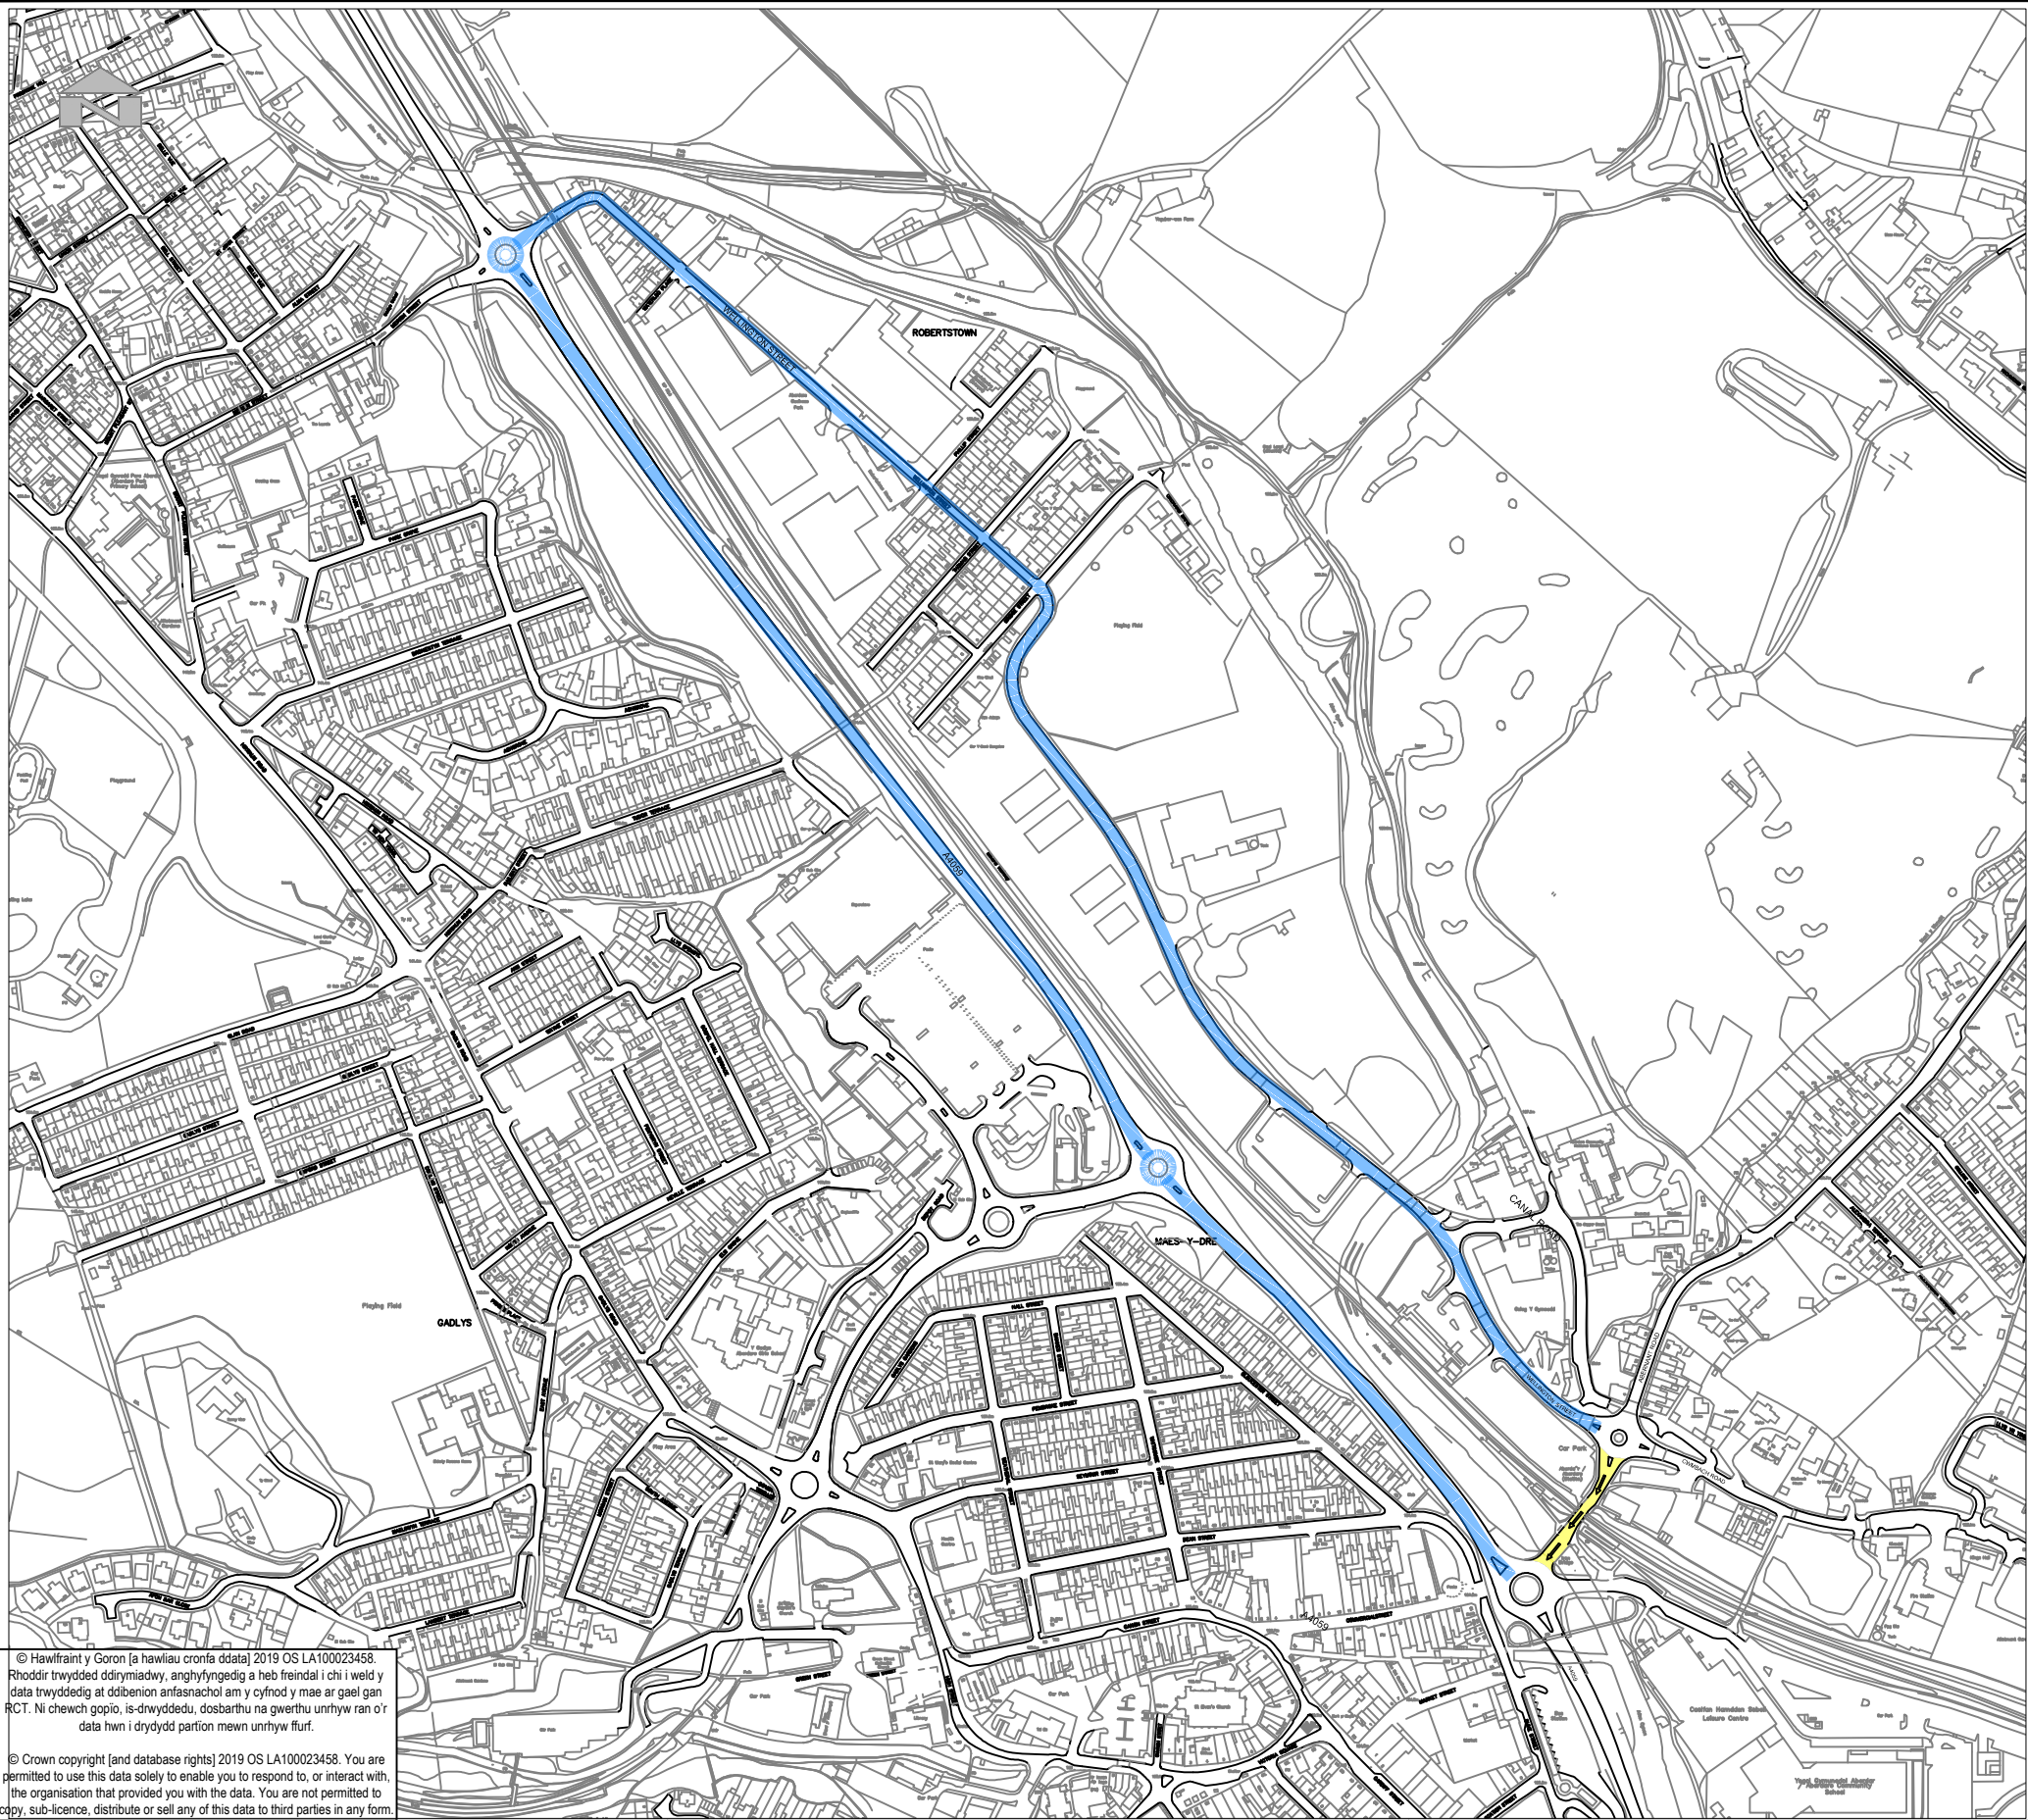


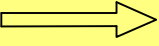

Allwedd/Key		
		Traffig Unffordd Dros Dro Temporary One-Way Traffic
		Llwybr amgen Alternative route

 

RHONDDA CYNON TAF
GWASANAETHAU RHENG-FLAEN

RHONDDA CYNON TAF
FRONTLINE SERVICES

UNED RHEOLI TRAFFIG / TRAFFIC MANAGEMENT
Ty Sardis/Sardis House, Heol Sardis/Sardis Road, Pontypridd, CF37 1DU
Ffôn/Tel: 01443 425001 Ffacs/Fax: 01443 490414

Cleient/
Client
CBS Rhondda Cynon Taf | Rhondda Cynon Taf CBC

Prosiect/ Project
GORCHYMYN (CAU DROS DRO)
TEMPORARY CLOSURE ORDER

Teitl y Llun/ Dwg Title
Heol Abernant, Aberdâr
Abernant Road, Aberdare

Rhif y Prosiect/ Project No. T106	Graddfa/ Scale @ A3 NTS	Dyddiad/ Date 2026
Rhif y Llun/ Dwg No. T106-3194-1	Adolygiad/ Revision REV-1	
Paratowyd gan/ Prepared by: RM	Gwiriwyd gan/ Checked by: CH	Cymeradwywyd gan/ Approved by: DK