


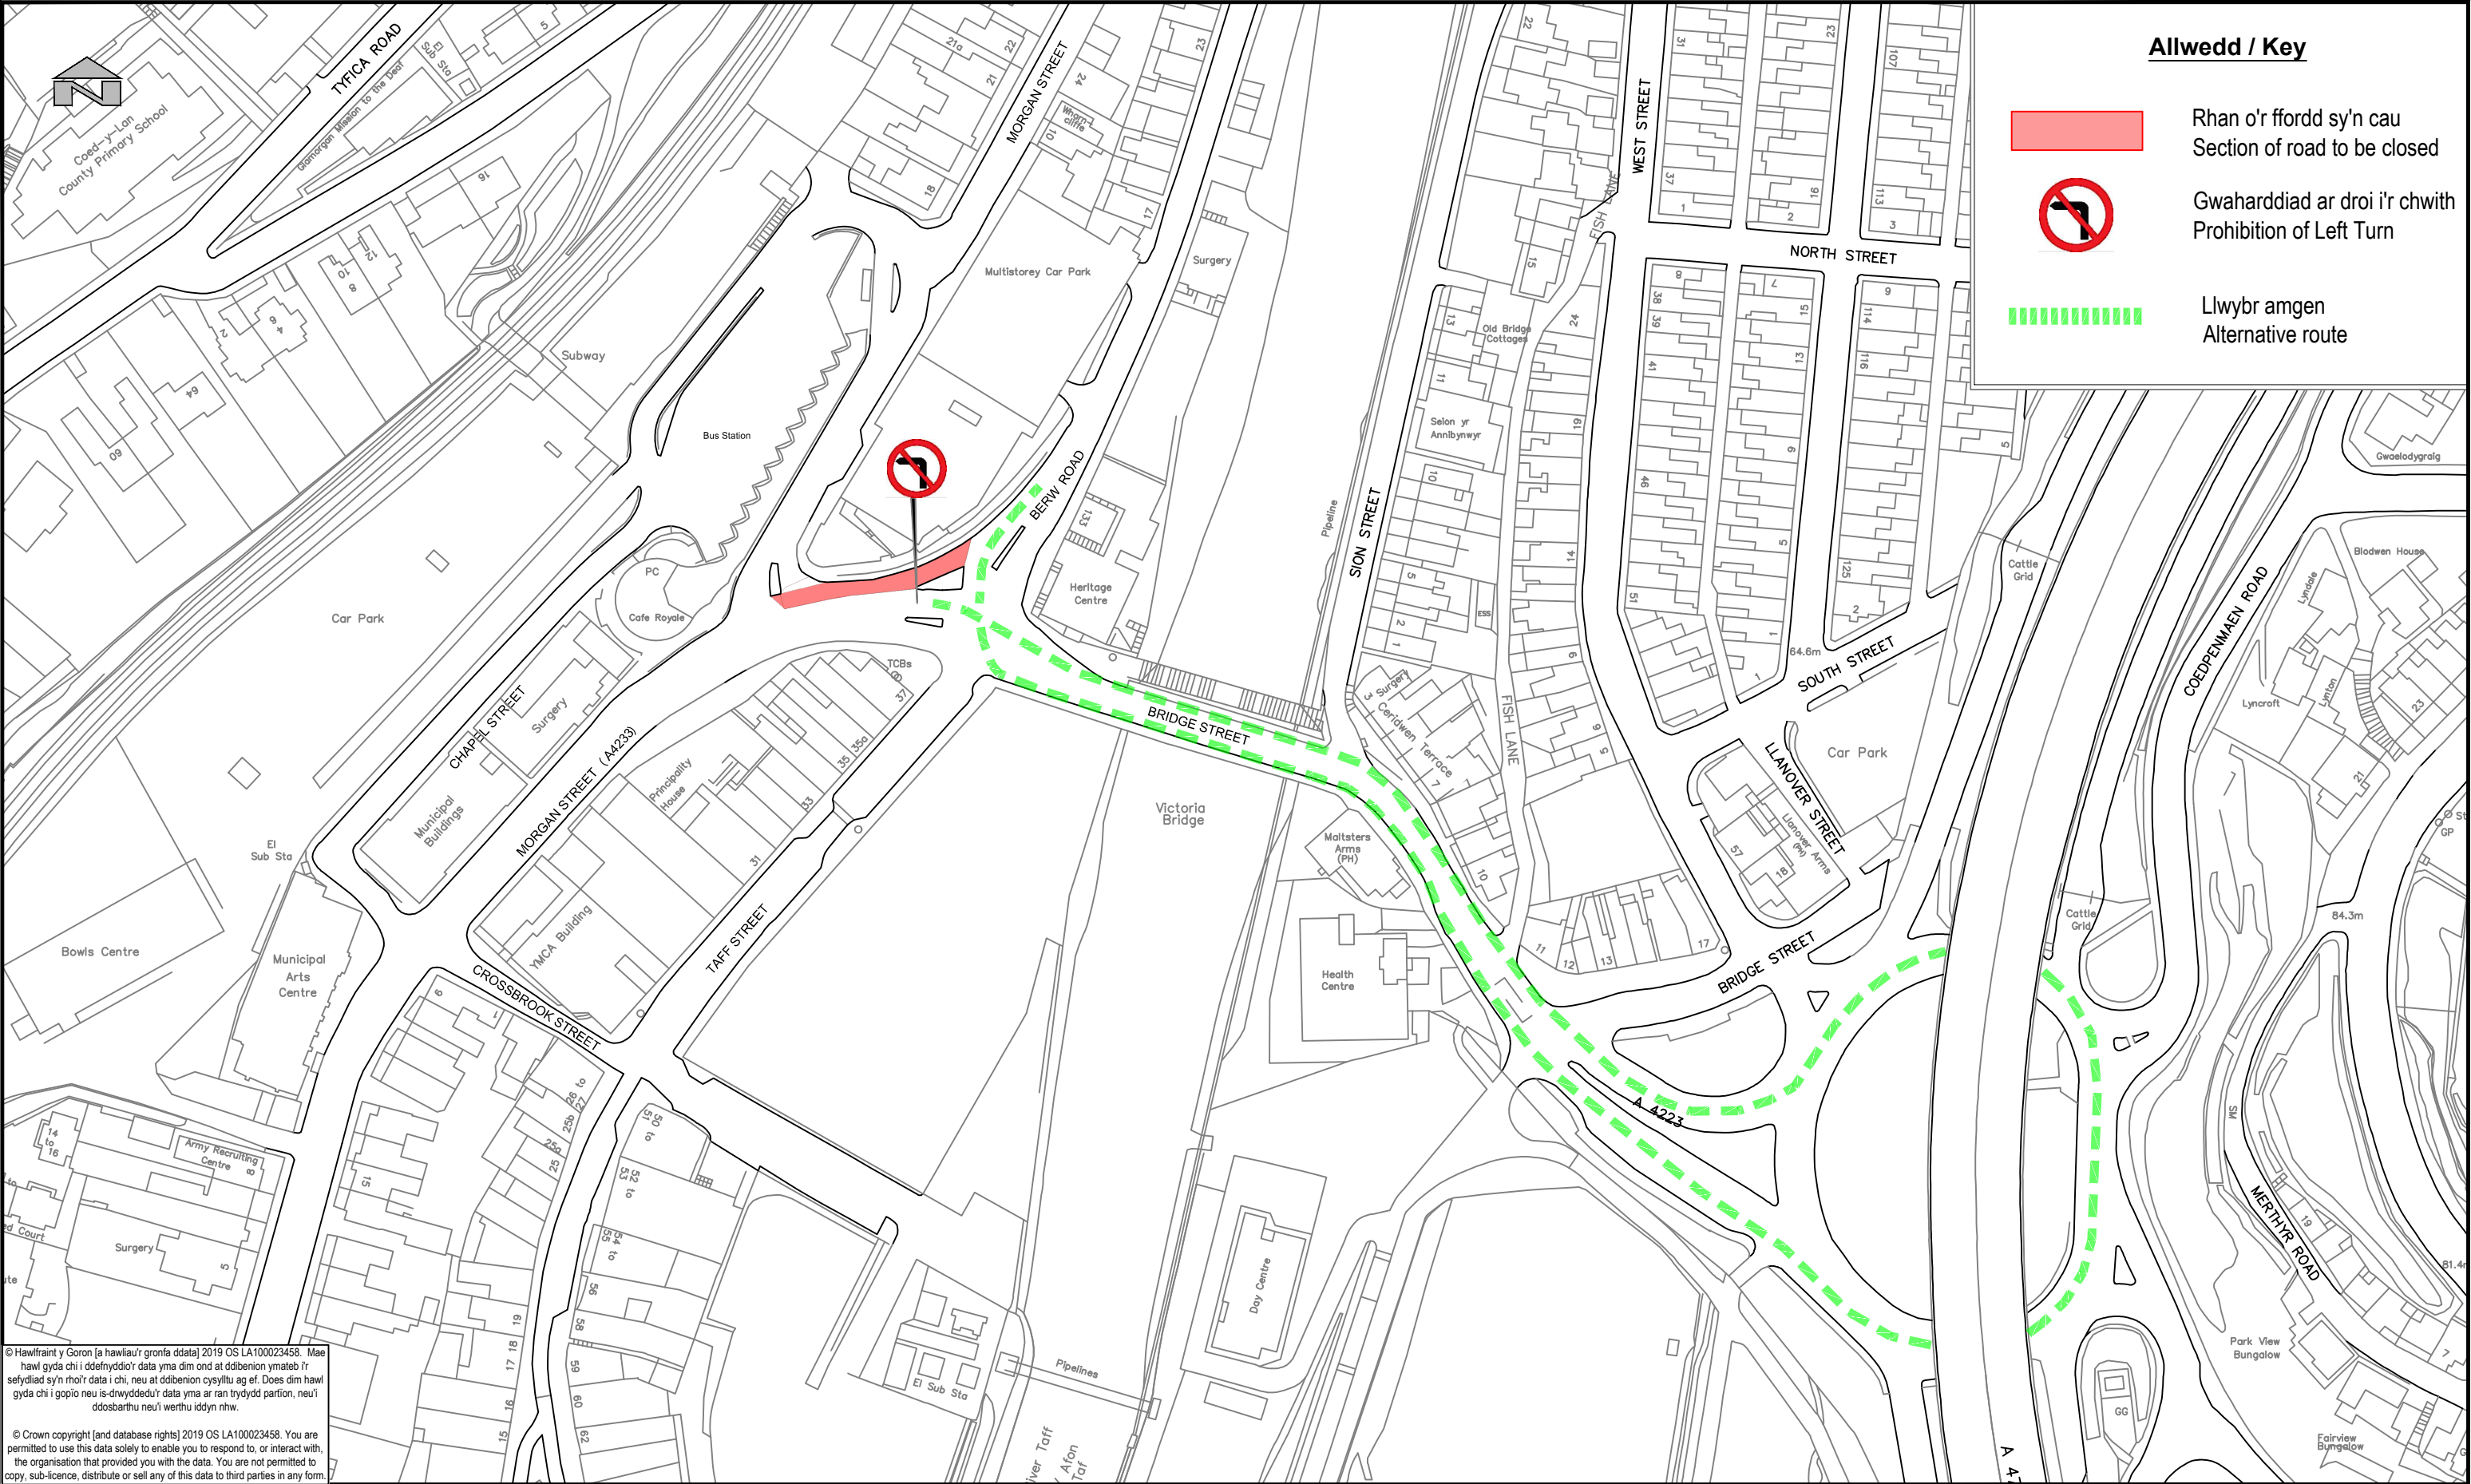

Allwedd / Key



Rhan o'r ffordd sy'n cau
Section of road to be closed



Gwaharddiad ar droi i'r chwith
Prohibition of Left Turn



Llwybr amgen
Alternative route

© Hawlfraint y Goron [a hawliau'r gronfa ddata] 2019 OS LA100023458. Mae hawl gyda chi i ddefnyddio'r data yma dim ond at ddibenion ymateb i'r sefydliad sy'n rhoi'r data i chi, neu at ddibenion cysylltu ag ef. Does dim hawl gyda chi i gopïo neu is-drwyddedu'r data yma ar ran trydydd partion, neu'i ddosbarthu neu'i werthu iddyn nhw.

© Crown copyright [and database rights] 2019 OS LA100023458. You are permitted to use this data solely to enable you to respond to, or interact with, the organisation that provided you with the data. You are not permitted to copy, sub-licence, distribute or sell any of this data to third parties in any form.

 RHONDDA CYNON TAF FFYNIANT, DATBLYGU, A GWASANAETHAU RHENG-FLAEN RHONDDA CYNON TAF PROSPERITY, DEVELOPMENT AND FRONTLINE SERVICES PROSIECTAU STRATEGOL/STRATEGIC PROJECTS Ty Sardis/Sardis House, Heol Sardis/Sardis Road, Pontypridd, CF37 1DU Ffôn/Tel: 01443 425001 Ffacs/Fax: 01443 490414	Cleient/ Client CBS Rhondda Cynon Taf Rhondda Cynon Taf CBC	Teitl y Llun/ Dwg Title Strydoedd amrywiol, Pontypridd Various Streets, Pontypridd	Manylion Adolygiad/Revision Details Gan/By Dyddiad/Date Adolygiad/ Revision		
	Prosiect/ Project Cyfyngiadau traffig dros dro Temporary Traffic Restrictions		Rhif y Prosiect/ Project No. T106	Graddfa/ Scale @ A3 NTS	Dyddiad/ Date 2026
			Rhif y Llun/ Dwg No. T106-3235-1	Adolygiad/ Revision -	
			Paratowyd gan/ Prepared by: RM	Gwiriwyd gan/ Checked by: CH	Cymeradwywyd gan/ Approved by: DK