


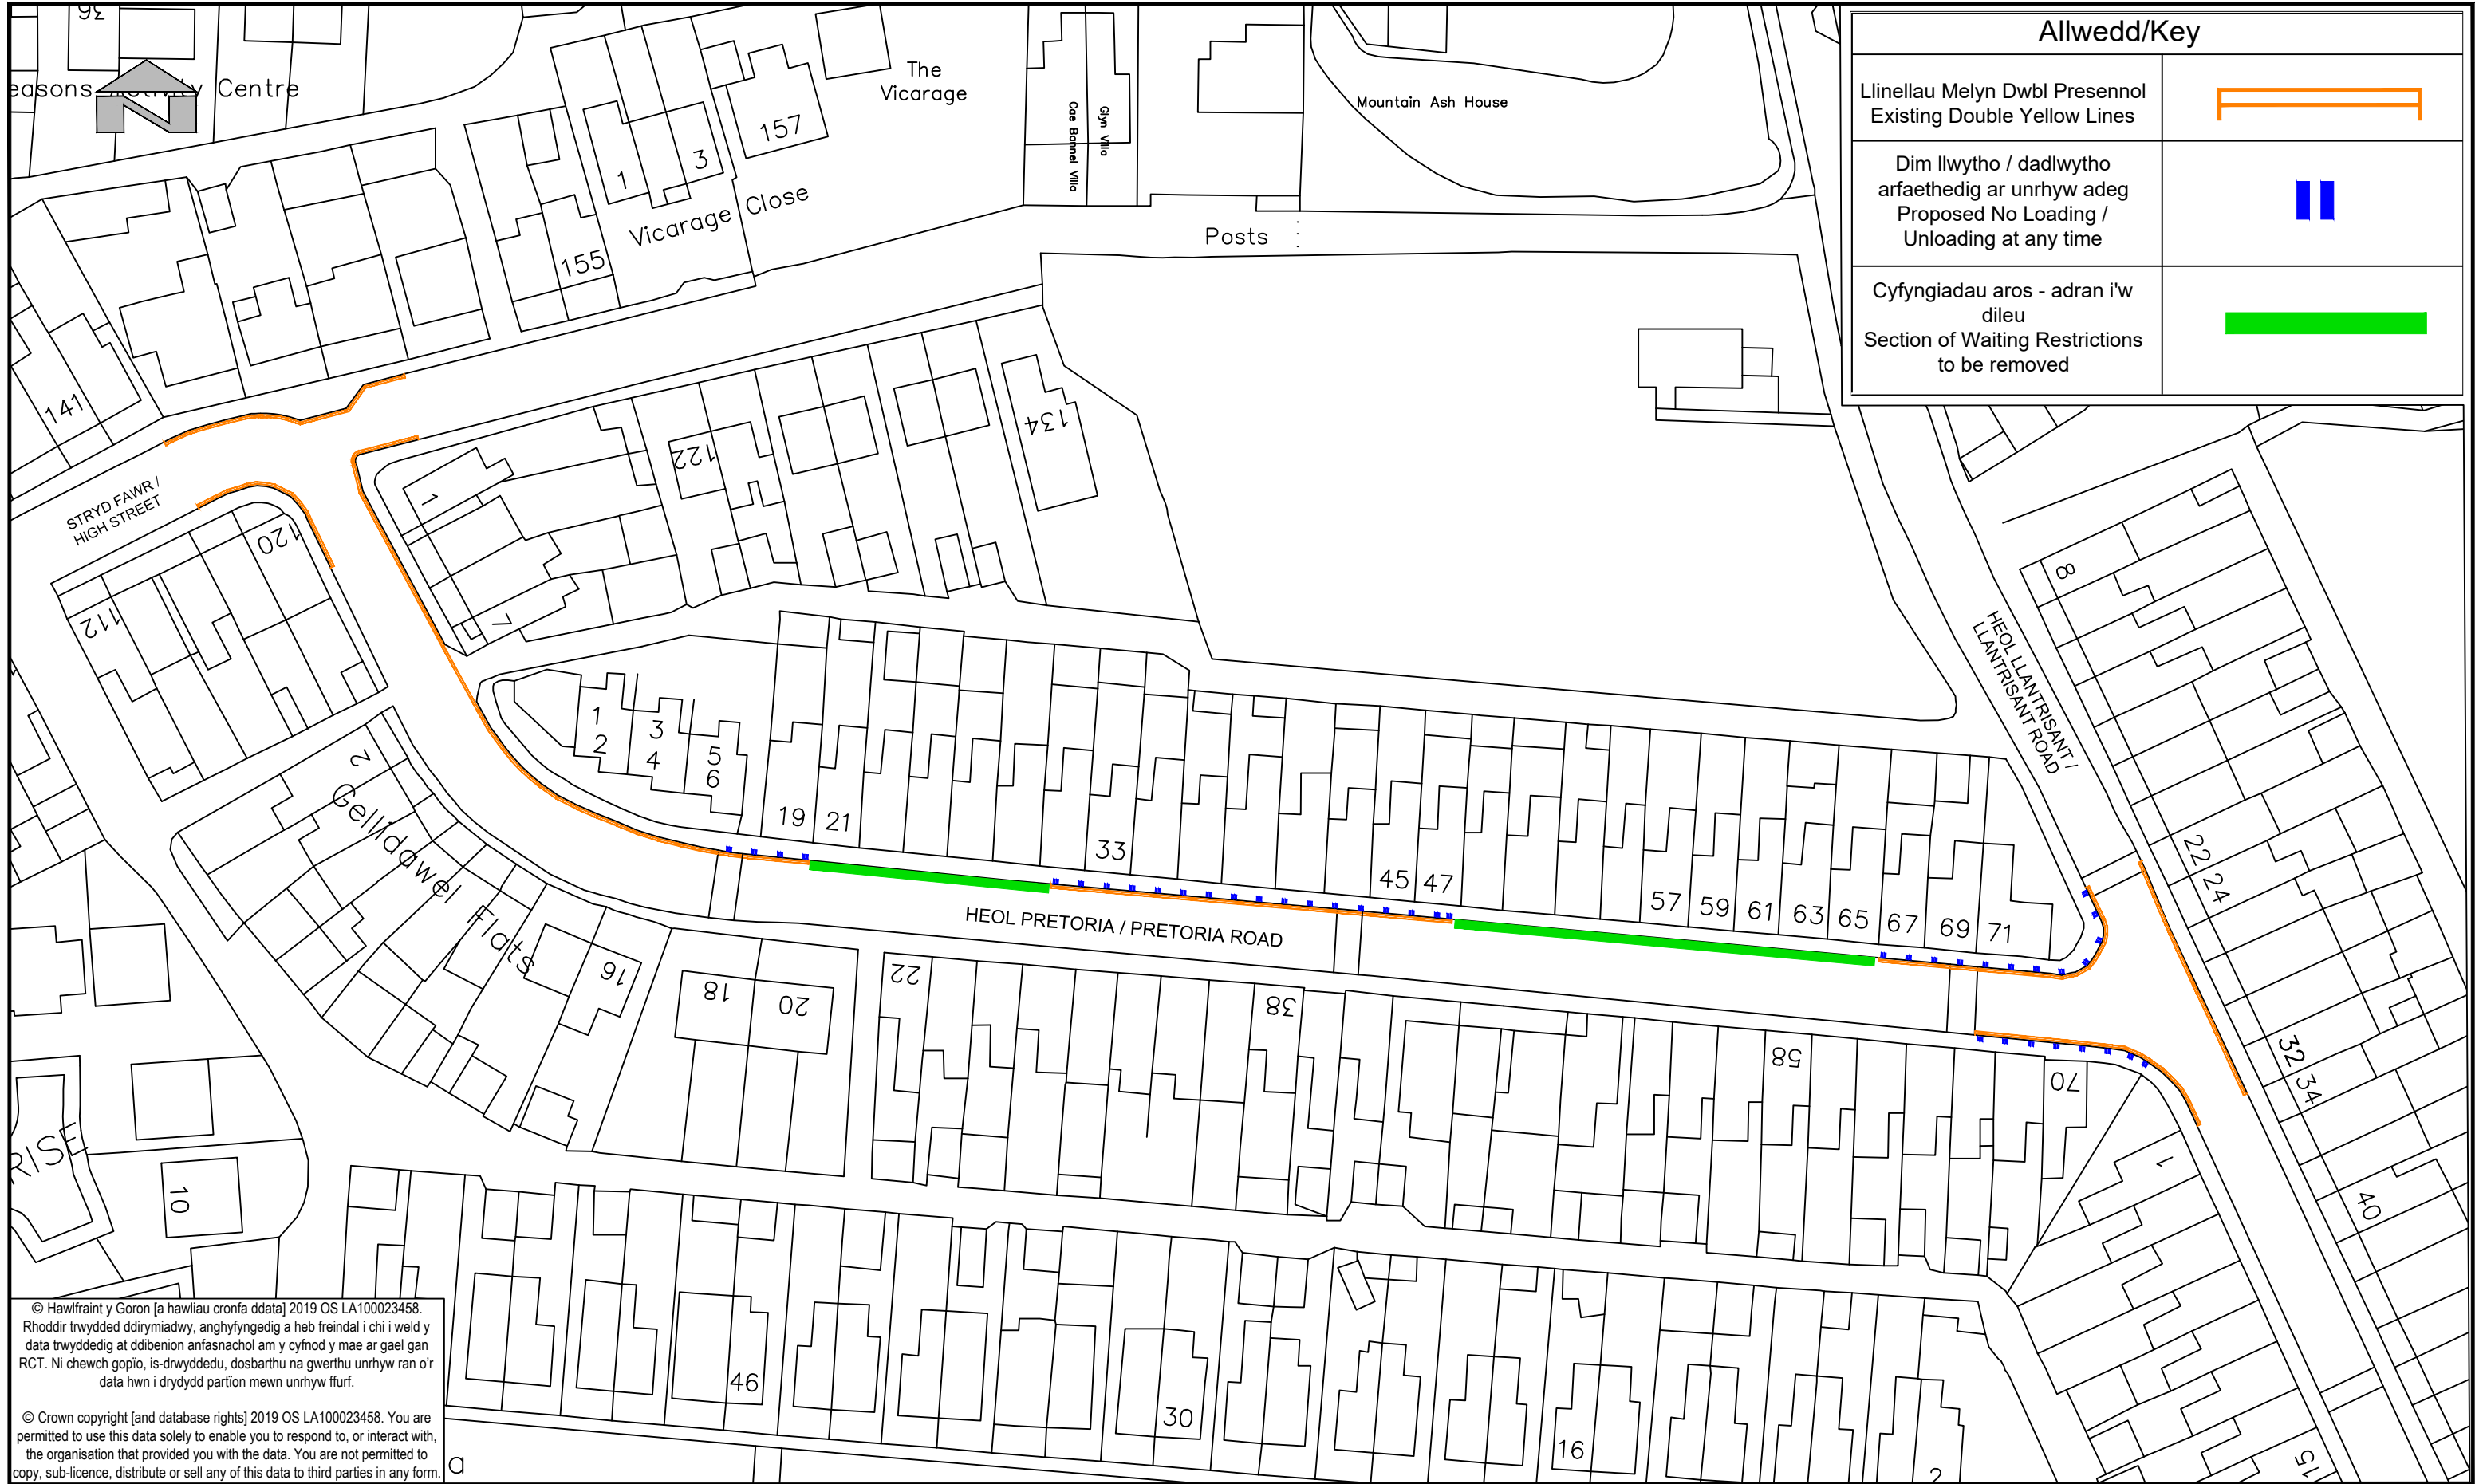

Allwedd/Key	
Llinellau Melyn Dwbl Presennol Existing Double Yellow Lines	
Dim llwytho / dadlwytho arfaethedig ar unrhyw adeg Proposed No Loading / Unloading at any time	
Cyfngiadau aros - adran i'w dileu Section of Waiting Restrictions to be removed	

© Hawlfraint y Goron [a hawliau cronfa ddata] 2019 OS LA100023458.
Rhoddir trwydded ddirywiadwy, anghyfyngedig a heb freindal i chi i weld y
data trwyddedig at ddibenion anfasnachol am y cyfnod y mae ar gael gan
RCT. Ni chewch gopïo, is-drwyddedu, dosbarthu na gwerthu unrhyw ran o'r
data hwn i drydydd partïon mewn unrhyw ffurf.

© Crown copyright [and database rights] 2019 OS LA100023458. You are
permitted to use this data solely to enable you to respond to, or interact with,
the organisation that provided you with the data. You are not permitted to
copy, sub-licence, distribute or sell any of this data to third parties in any form.

 RHONDDA CYNON TAF GWASANAETHAU'R AMGYLCHEDD RHONDDA CYNON TAF ENVIRONMENTAL SERVICES UNED RHEOLI TRAFFIG / TRAFFIC MANAGEMENT Llawr 2/Floor 2, 2 Llys Cadwyn, Pontypridd, CF37 4TH Ffôn/Tel: 01443 425001 Ffacs/Fax: 01443 490414	Prosiect/ Project	Gwelliannau arfaethedig i gyfyngiadau aros Proposed Amendments to Waiting Restrictions	Teitl y Llun/ Dwg Title	Heol Pretoria, Tonyrefail Pretoria Road, Tonyrefail	<table><tr><td colspan="2">Manylion Adolygiad/Revision Details</td><td>Gan/By</td><td>Dyddiad/Date</td><td>Adolygiad/ Revision</td></tr><tr><td>Rhif y Prosiect/ Project No.</td><td>Graddfa/ Scale @ A3</td><td></td><td>Dyddiad/ Date</td><td></td></tr><tr><td>IF243</td><td>NTS</td><td></td><td>2026</td><td></td></tr><tr><td>Rhif y Llun/ Dwg No.</td><td colspan="3"></td><td>Adolygiad/ Revision</td></tr><tr><td>TM26/038/GA</td><td colspan="3"></td><td>-</td></tr><tr><td>Paratowyd gan/ Prepared by:</td><td>Gwiriwyd gan/ Checked by:</td><td colspan="2"></td><td>Cymeradwywyd gan/ Approved by:</td></tr><tr><td>RM</td><td>MP</td><td colspan="2"></td><td>DK</td></tr></table>	Manylion Adolygiad/Revision Details		Gan/By	Dyddiad/Date	Adolygiad/ Revision	Rhif y Prosiect/ Project No.	Graddfa/ Scale @ A3		Dyddiad/ Date		IF243	NTS		2026		Rhif y Llun/ Dwg No.				Adolygiad/ Revision	TM26/038/GA				-	Paratowyd gan/ Prepared by:	Gwiriwyd gan/ Checked by:			Cymeradwywyd gan/ Approved by:	RM	MP			DK
	Manylion Adolygiad/Revision Details		Gan/By	Dyddiad/Date	Adolygiad/ Revision																																			
	Rhif y Prosiect/ Project No.	Graddfa/ Scale @ A3		Dyddiad/ Date																																				
	IF243	NTS		2026																																				
	Rhif y Llun/ Dwg No.				Adolygiad/ Revision																																			
TM26/038/GA				-																																				
Paratowyd gan/ Prepared by:	Gwiriwyd gan/ Checked by:			Cymeradwywyd gan/ Approved by:																																				
RM	MP			DK																																				