


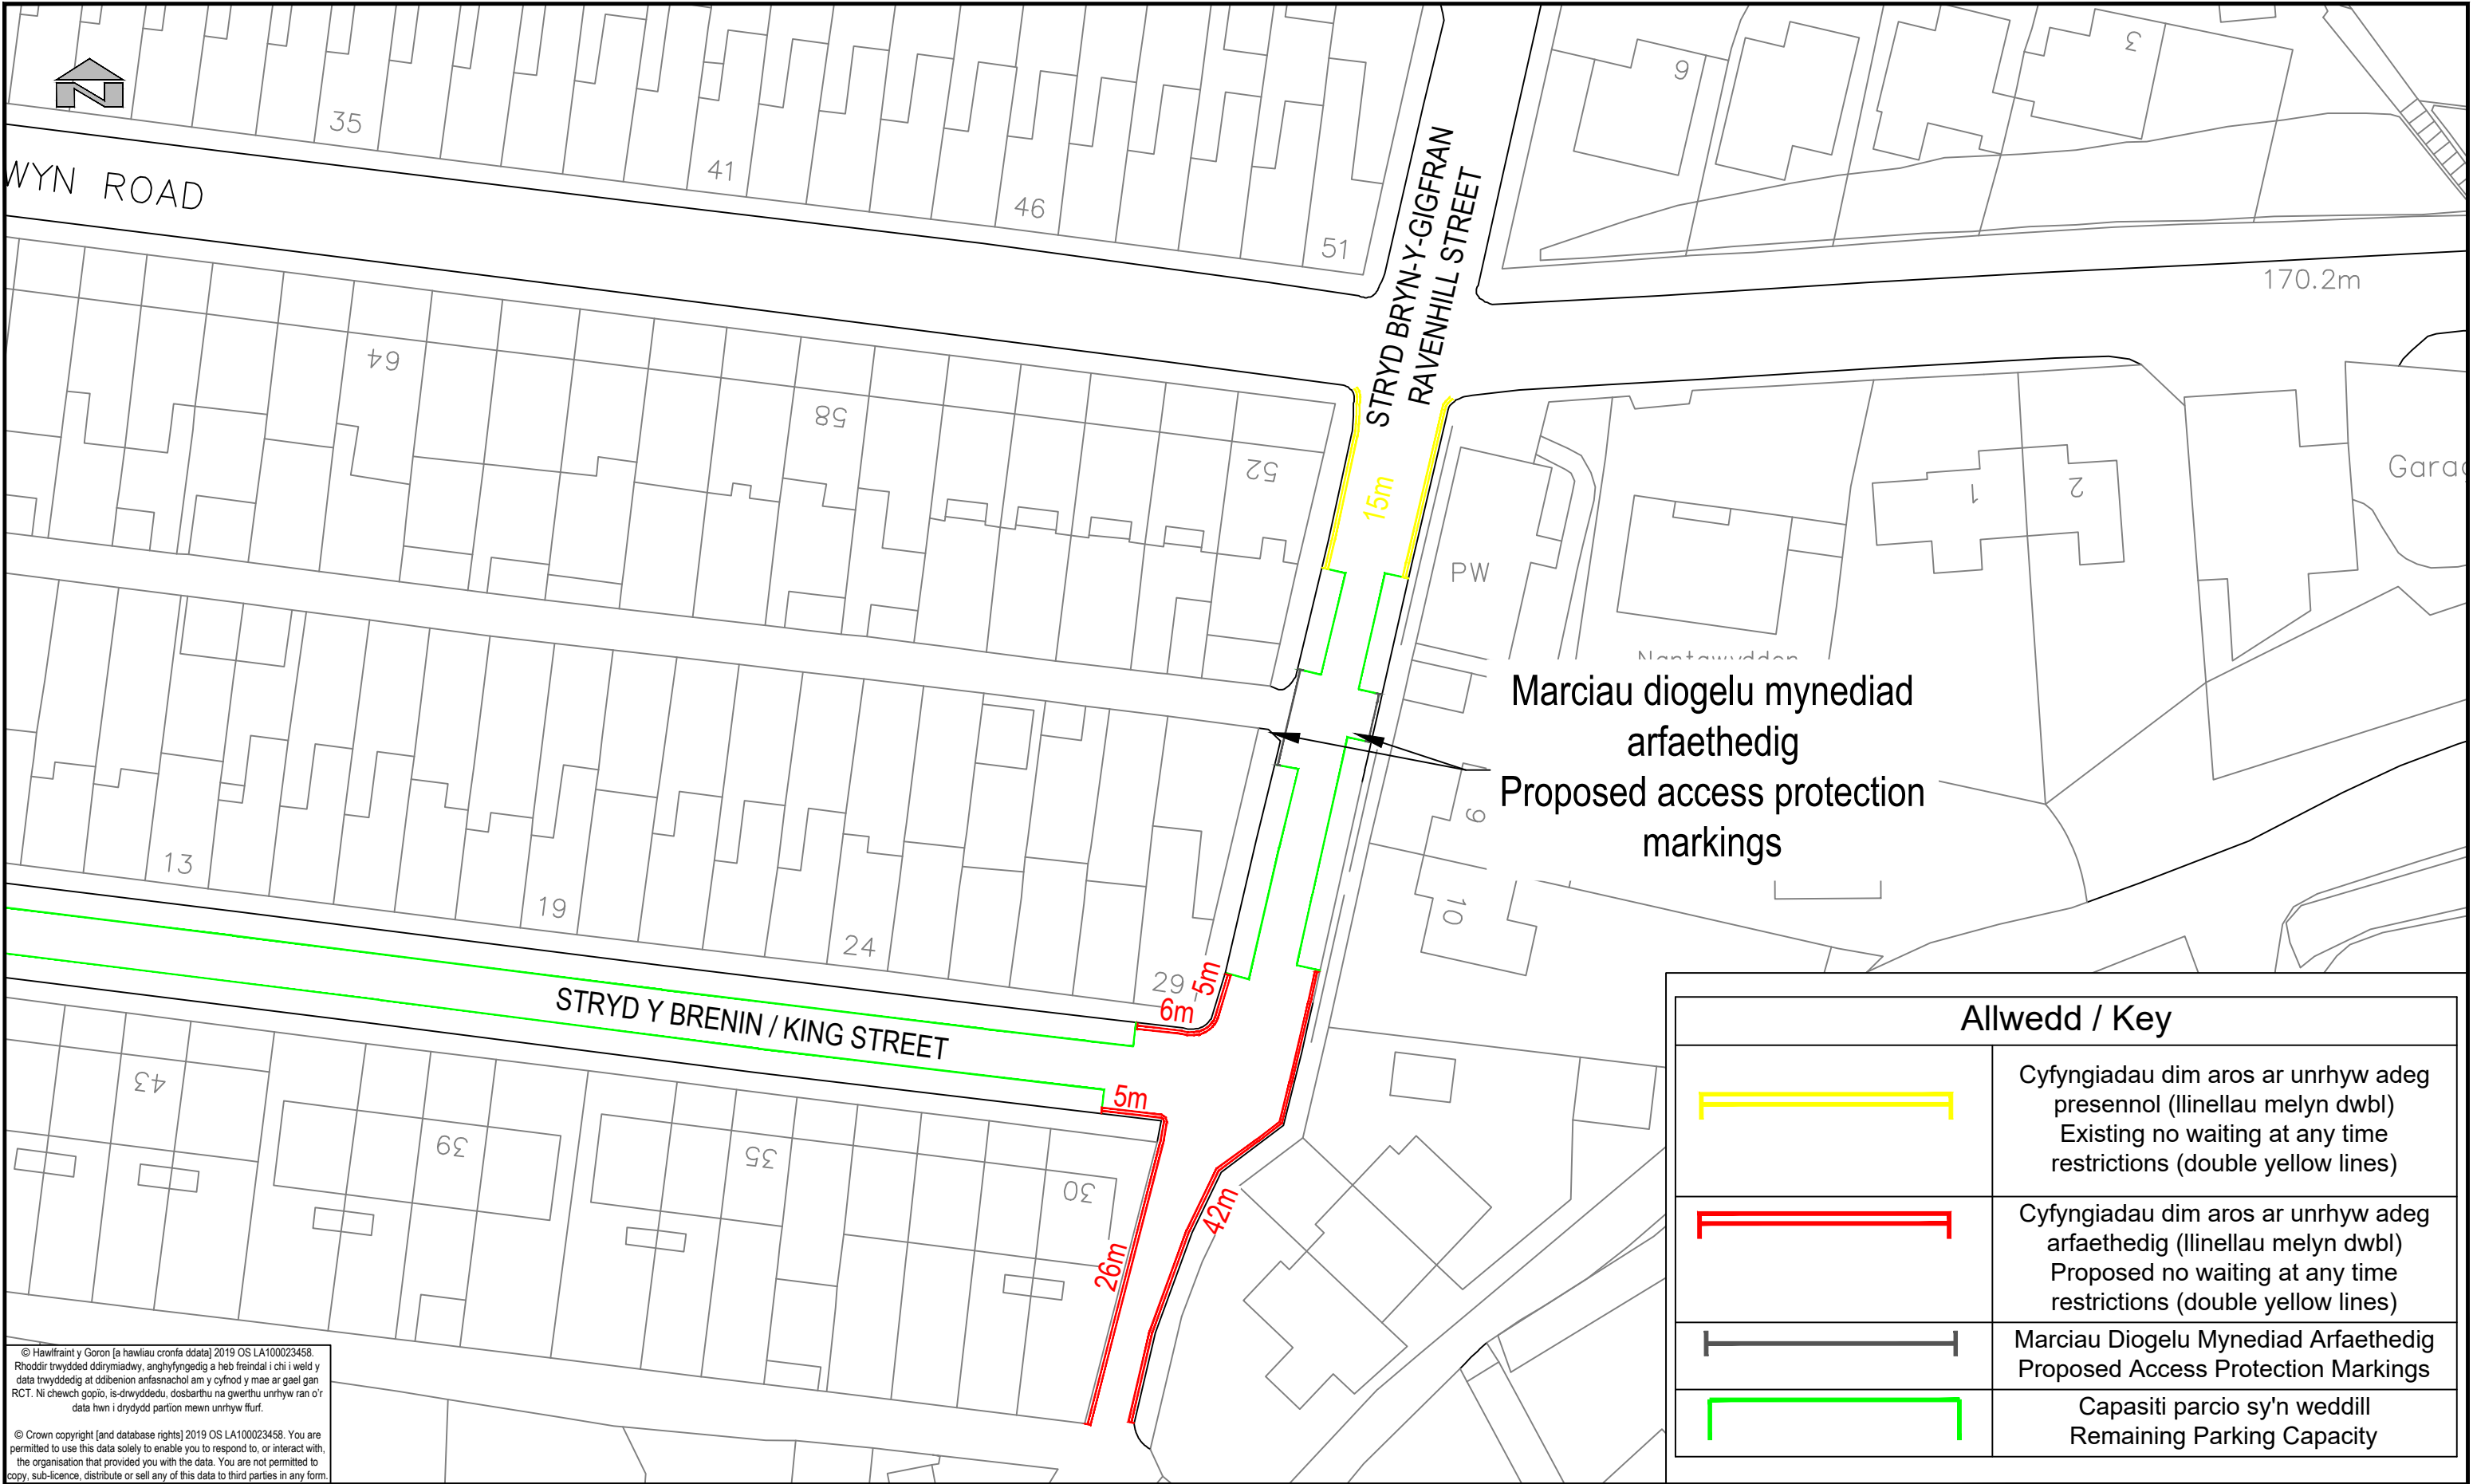



GWASANAETHAU RHENG-FLAEN
RHONDDA CYNON TAF

RHONDDA CYNON TAF
FRONTLINE SERVICES

UNED RHEOLI TRAFFIG / TRAFFIC MANAGEMENT

Llawr 2 | Floor 2, 2 Llys Cadwyn, Pontypridd, CF37 4TH

Ffôn/Tel: 01443 425001 Ffacs/Fax: 01443 490414

Cleient/
Client

CBS Rhondda Cynon Taf | Rhondda Cynon Taf CBC

Prosiect/ Project

IF904-002

King Street & Ravenhill Street, Gelli

Stryd y Brenin & Stryd Bryn-y-Gigfran, Gelli

Teitl y Llun/ Dwg
Title

Stryd y Brenin & Stryd Bryn-y-Gigfran, Gelli

King Street & Ravenhill Street, Gelli

Cyfyngiadau Aros Arfaethedig / Proposed Waiting Restrictions

Manylion Adolygiad/Revision Details			Gan/By Dyddiad/Date Adolygiad/Revision	
Rhif y Prosiect/ Project No.	Graddfa/ Scale @ A3	Dyddiad/ Date		
IF904-002	1:500	15/25		
Rhif y Llun/ Dwg No.	Adolygiad/ Revision			
TM25/470/PN	P02			
Paratowyd gan/ Prepared by:	Gwiriwyd gan/ Checked by:	Cymeradwywyd gan/ Approved by:		
RB	MP	MP		