

© Hawffraint y Goron [and database rights] 2019 OS LA100023458. Rhoddir trwydded ddirymiadwy, anghyfyngedig a heb freindal i chi i weld y data trwyddedig at ddibenion arfasnachol am y cyfnod y mae ar gael gan RCT. Ni cheich gopio, is-drwyddedu, dosbarthu na gwerthu unrhyw ran o'r data hwn i ddydd partion mewn unrhyw flur.

© Crown copyright [and database rights] 2019 OS LA100023458. You are permitted to use this data solely to enable you to respond to, or interact with, the organisation that provided you with the data. You are not permitted to copy, sub-licence, distribute or sell any of this data to third parties in any form.

Graddfa/Scale
1:1000

Allwedd/ Key	
	System Unffordd Arfaethedig Proposed One Way Traffic System
	Lleoliad Arfaethedig yr Arwydd a'r Postyn Proposed Sign & Post Location



RHONDDA CYNON TAF
GWASANAETHAU RHENG-FLAEN

RHONDDA CYNON TAF
FRONTLINE SERVICES


UNED RHEOLI TRAFFIG / TRAFFIC MANAGEMENT
Ty Sardis/Sardis House, Heol Sardis/Sardis Road, Pontypridd, CF37 1DU
Ffôn/Tel: 01443 425001 Ffacs/Fax: 01443 490414

Cleient/
Client
CBS Rhondda Cynon Taf | Rhondda Cynon Taf CBC

Prosiect/ Project
**System Unffordd Arfaethedig
Proposed One-Way System**

Teitl y Llund/ Dwg
Title
**Stryd Glyn-Mynach & Stryd-y-Glyn, Ynys-y-bwl
Glyn-Mynach Street & Glyn Street, Ynysybwl**

Manylion Adolygiad/Revision Details			Gan/By Dyddiad/Date Adolygiad/Revision		
Rhif y Prosiect/ Project No. IF904-005	Graddfa/ Scale @ A3 1:750	Dyddiad/ Date DEC 2025			
Rhif y Llund/ Dwg No. TM24/491/PN		Adolygiad/ Revision -			
Paratowyd gan/ Prepared by: RB	Gwiriwyd gan/ Checked by: DK	Cymeradwywyd gan/ Approved by: DK			

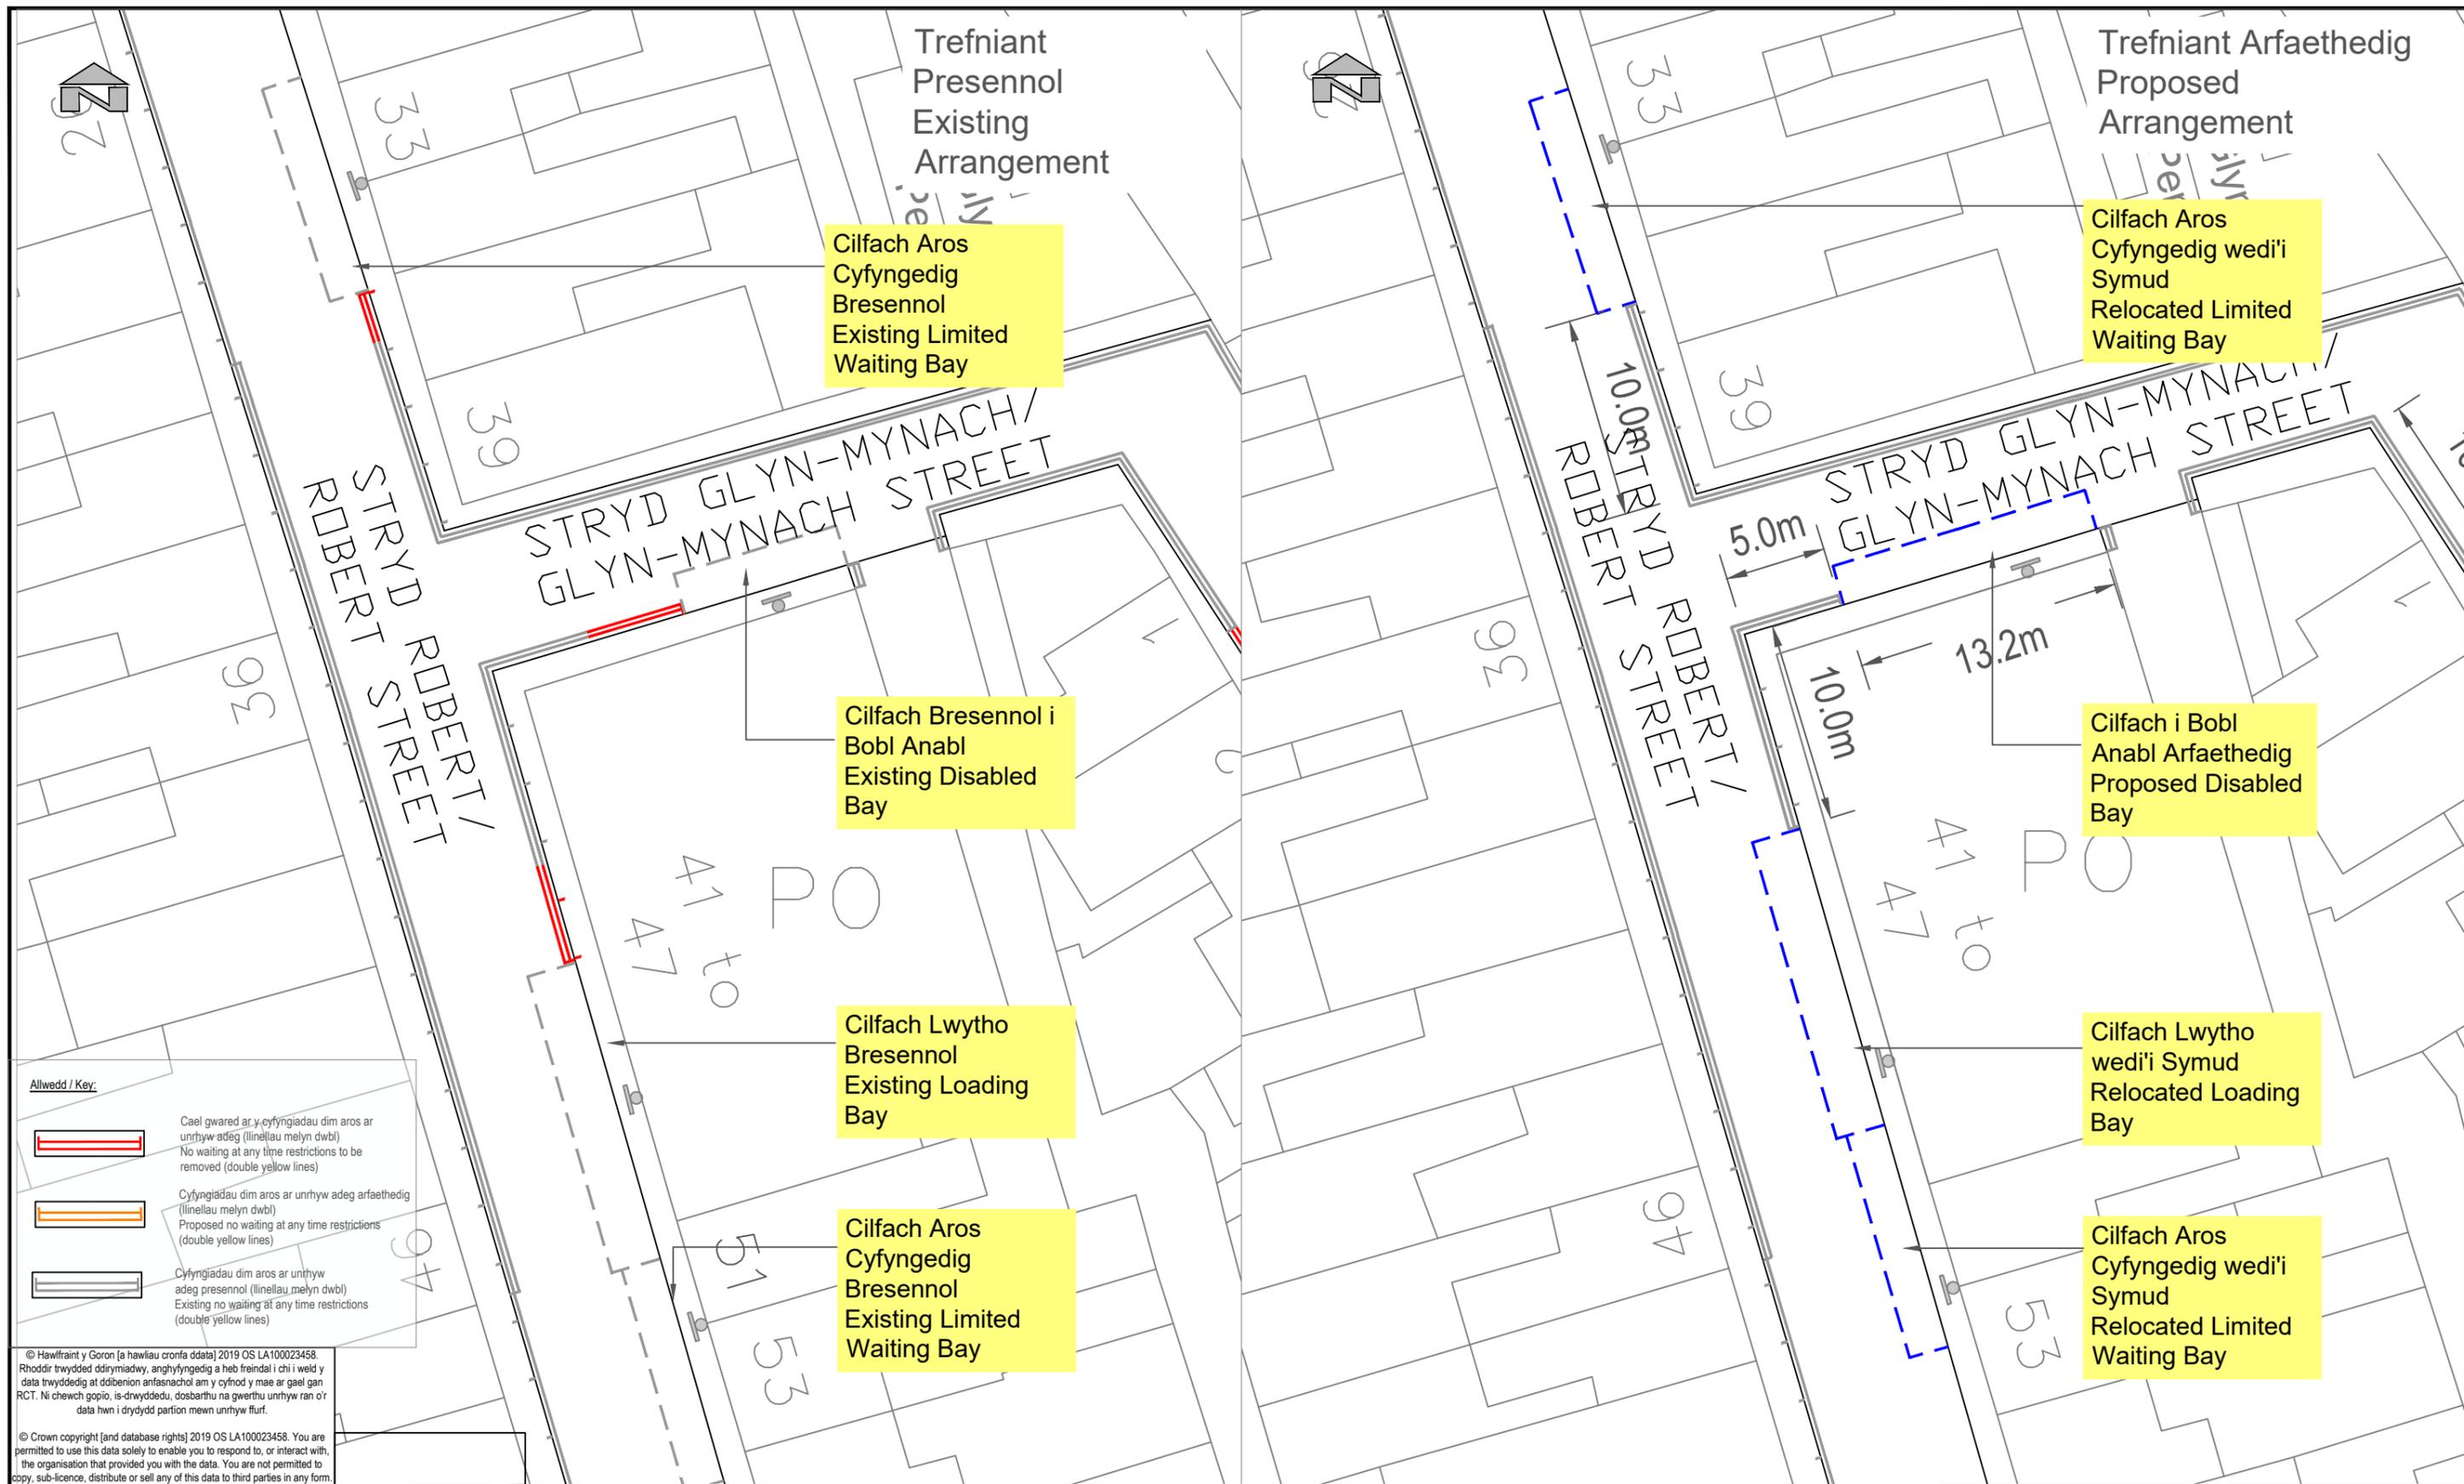

Allwedd / Key:

- Cael gwared ar y cyfyngiadau dim aros ar unrhyw adeg (linellau melyn dwbl)
No waiting at any time restrictions to be removed (double yellow lines)
- Cyfyngiadau dim aros ar unrhyw adeg arfaethedig (linellau melyn dwbl)
Proposed no waiting at any time restrictions (double yellow lines)
- Cyfyngiadau dim aros ar unrhyw adeg presennol (linellau melyn dwbl)
Existing no waiting at any time restrictions (double yellow lines)

© Hawffraint y Goron [a hawliau cronfa ddata] 2019 OS LA100023458. Rhoddir trwydded ddirymiad, anghyfyngedig a heb freindal i chi i weld y data trwyddedig at ddibenion arfasnachol am y cyfnod y mae ar gael gan RCT. Ni chewch gopio, is-drwyddedu, dosbarthu na gwerthu unrhyw ran o'r data hwn i drydydd partion mewn unrhyw ffur.

© Crown copyright [and database rights] 2019 OS LA100023458. You are permitted to use this data solely to enable you to respond to, or interact with, the organisation that provided you with the data. You are not permitted to copy, sub-licence, distribute or sell any of this data to third parties in any form.

RHONDDA CYNON TAF
GWASANAETHAU RHENG-FLAEN

RHONDDA CYNON TAF
FRONTLINE SERVICES

UNED RHEOLI TRAFFIG / TRAFFIC MANAGEMENT
Ty Sardis/Sardis House, Heol Sardis/Sardis Road, Pontypridd, CF37 1DU
Ffôn/Tel: 01443 425001 Ffacs/Fax: 01443 490414


Cleient/
Client
CBS Rhondda Cynon Taf | Rhondda Cynon Taf CBC

Prosiect/ Project
**Cynnig arfaethedig i ddileu llinellau
Proposed Lining Removal**

Teitl y Llund / Dwg
Title
**Stryd Glyn-Mynach & Stryd-y-Glyn, Ynys-y-bwl
Glyn-Mynach Street & Glyn Street, Ynysybwl**


Manylion Adolygiad/Revision Details		Gan/By Dyddiad/Date Adolygiad/Revision
Rhif y Prosiect/ Project No. IF904-005	Graddfa/ Scale @ A3 1:300	Dyddiad/ Date Jan 26
Rhif y Llund/ Dwg No. TM25/490/PN	Adolygiad/ Revision P03	
Paratowyd gan/ Prepared by: RB	Gwiriwyd gan/ Checked by: CH	Cymeradwywyd gan/ Approved by: CH

Print Date: 03/02/2026 13:38:48

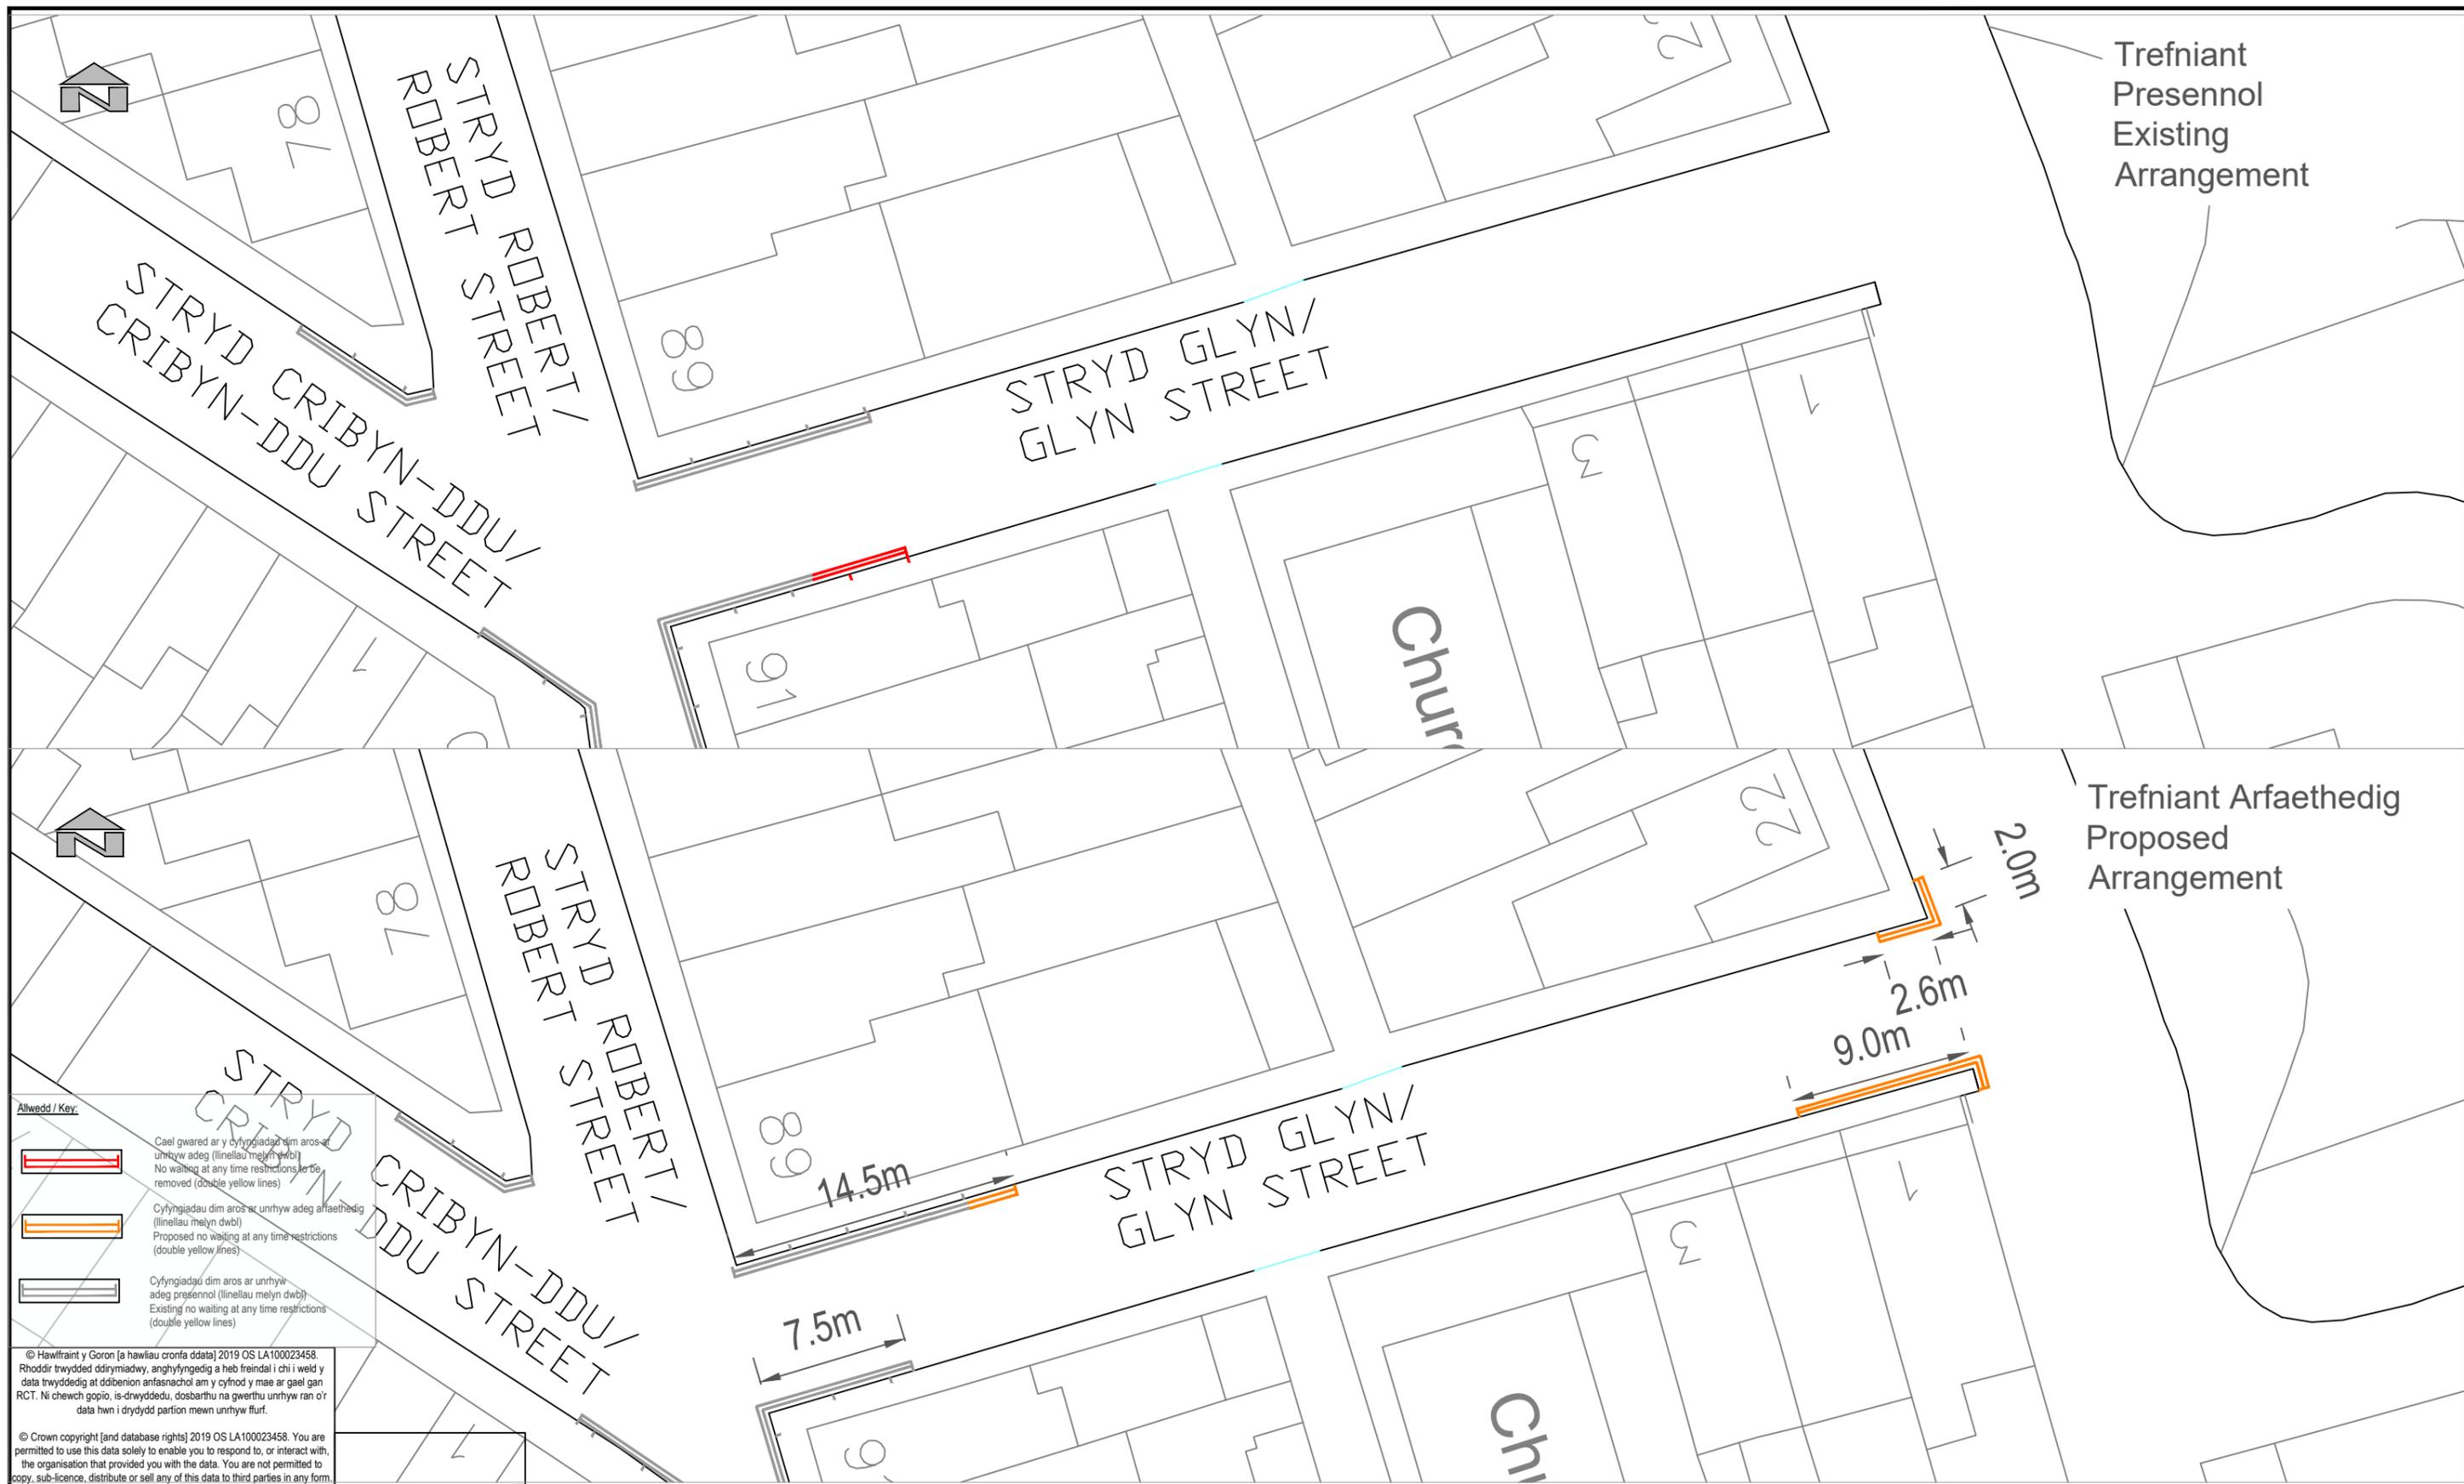

Trefniant Presennol Existing Arrangement

Trefniant Arfaethedig Proposed Arrangement

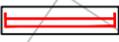- Alhwedd / Key:**
-  Cael gwared ar y cyfyngiadau dim aros ar unrhyw adeg (linellau melyn dwbl) No waiting at any time restrictions to be removed (double yellow lines)
 -  Cyfyngiadau dim aros ar unrhyw adeg arfaethedig (linellau melyn dwbl) Proposed no waiting at any time restrictions (double yellow lines)
 -  Cyfyngiadau dim aros ar unrhyw adeg presennol (linellau melyn dwbl) Existing no waiting at any time restrictions (double yellow lines)

© Hawlfraint y Goron [and database rights] 2019 OS LA100023458. Rhoddir trwydded ddirymadwy, anghyfyngedig a heb freindal i chi i weld y data lwyddedig at ddibenion arfasnachol am y cyfnod y mae ar gael gan RCT. Ni chewch gopio, is-drwyddedu, dosbarthu na gwerthu unrhyw ran o'r data hwn i drydydd partion mewn unrhyw flurf.

© Crown copyright [and database rights] 2019 OS LA100023458. You are permitted to use this data solely to enable you to respond to, or interact with, the organisation that provided you with the data. You are not permitted to copy, sub-licence, distribute or sell any of this data to third parties in any form.



RHONDDA CYNON TAF
GWASANAETHAU RHENG-FLAEN

RHONDDA CYNON TAF
FRONTLINE SERVICES

UNED RHEOLI TRAFFIG / TRAFFIC MANAGEMENT
Ty Sardis/Sardis House, Heol Sardis/Sardis Road, Pontypridd, CF37 1DU
Ffôn/Tel: 01443 425001 Ffacs/Fax: 01443 490414

Cleient/
Client
CBS Rhondda Cynon Taf | Rhondda Cynon Taf CBC

Prosiect/ Project
**Cynnig arfaethedig i ddileu llinellau
Proposed Lining Removal**

Teitl y Llyn/ Dwg
Title
**Stryd Glyn-Mynach & Stryd-y-Glyn, Ynys-y-bwl
Glyn-Mynach Street & Glyn Street, Ynysybwl**

Manylion Adolygiad/Revision Details		Gan/By Dyddiad/Date Adolygiad/Revision
Rhif y Prosiect/ Project No. IF904-005	Graddfa/ Scale @ A3 Various	Dyddiad/ Date Jan 26
Rhif y Llyn/ Dwg No. TM25/490/PN	Adolygiad/ Revision P02	
Paratowyd gan/ Prepared by: RB	Gwiriwyd gan/ Checked by: CH	Cymeradwywyd gan/ Approved by: CH

Print Date: 03/02/2026 13:38:52