

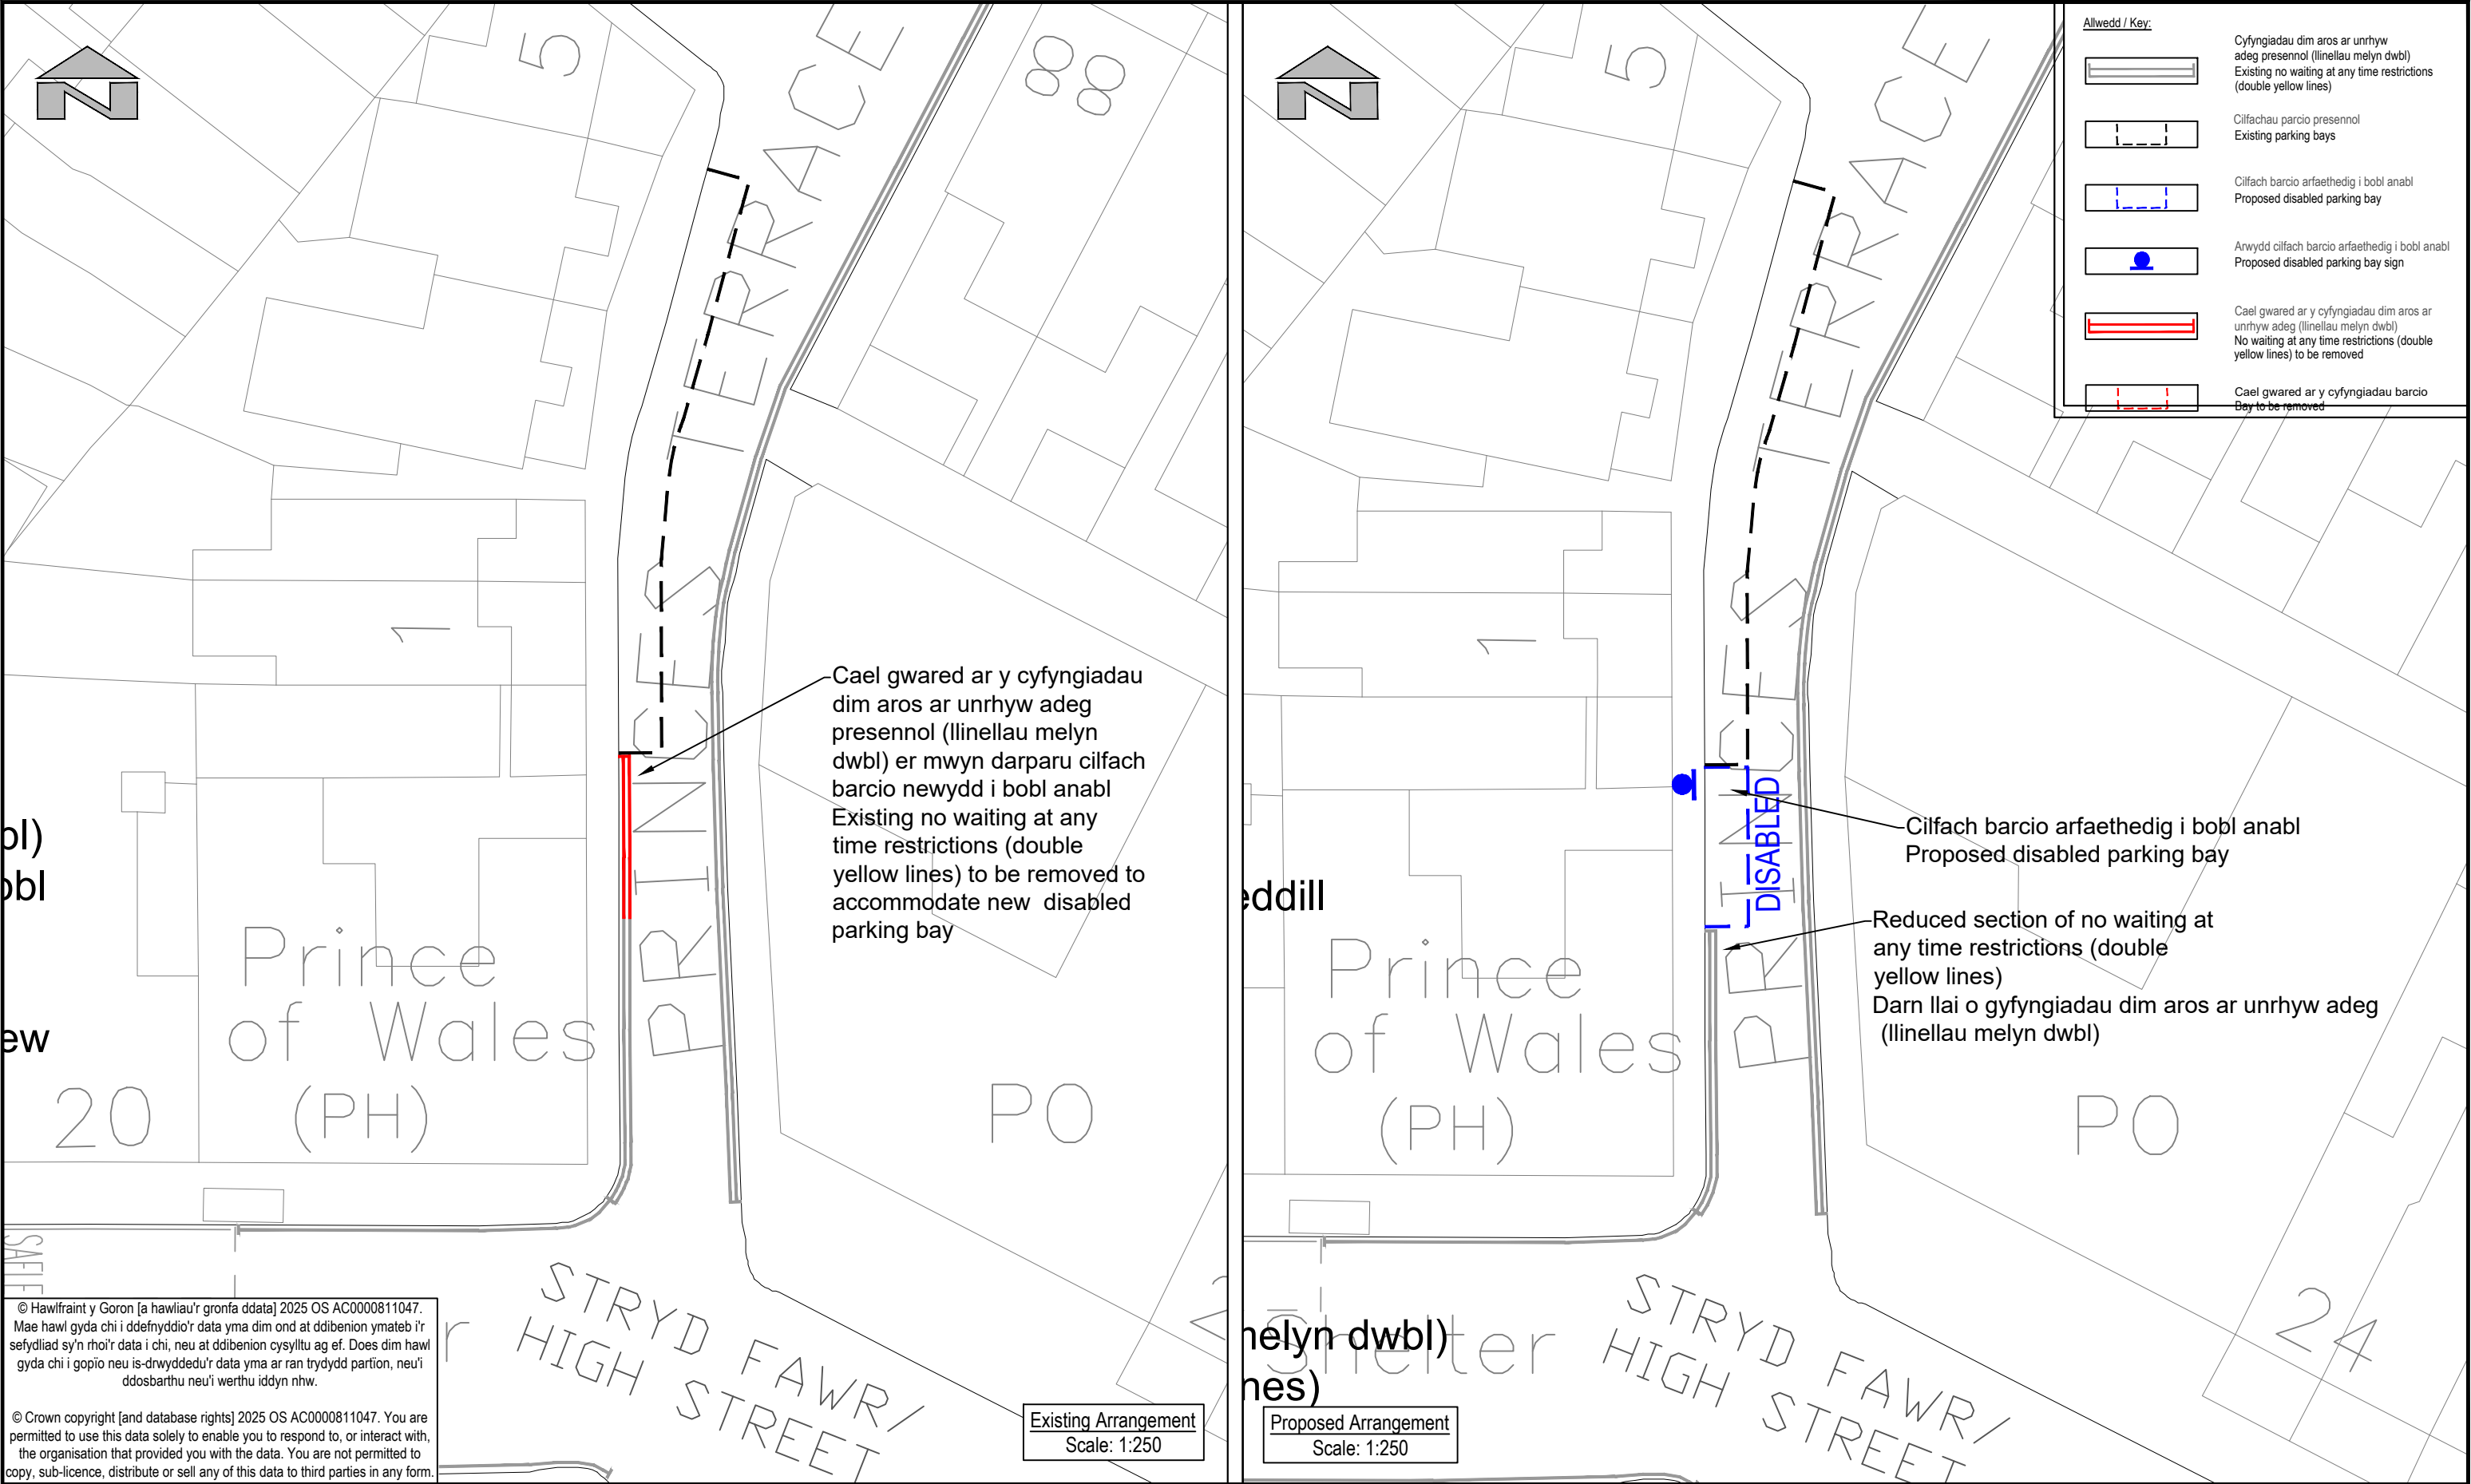


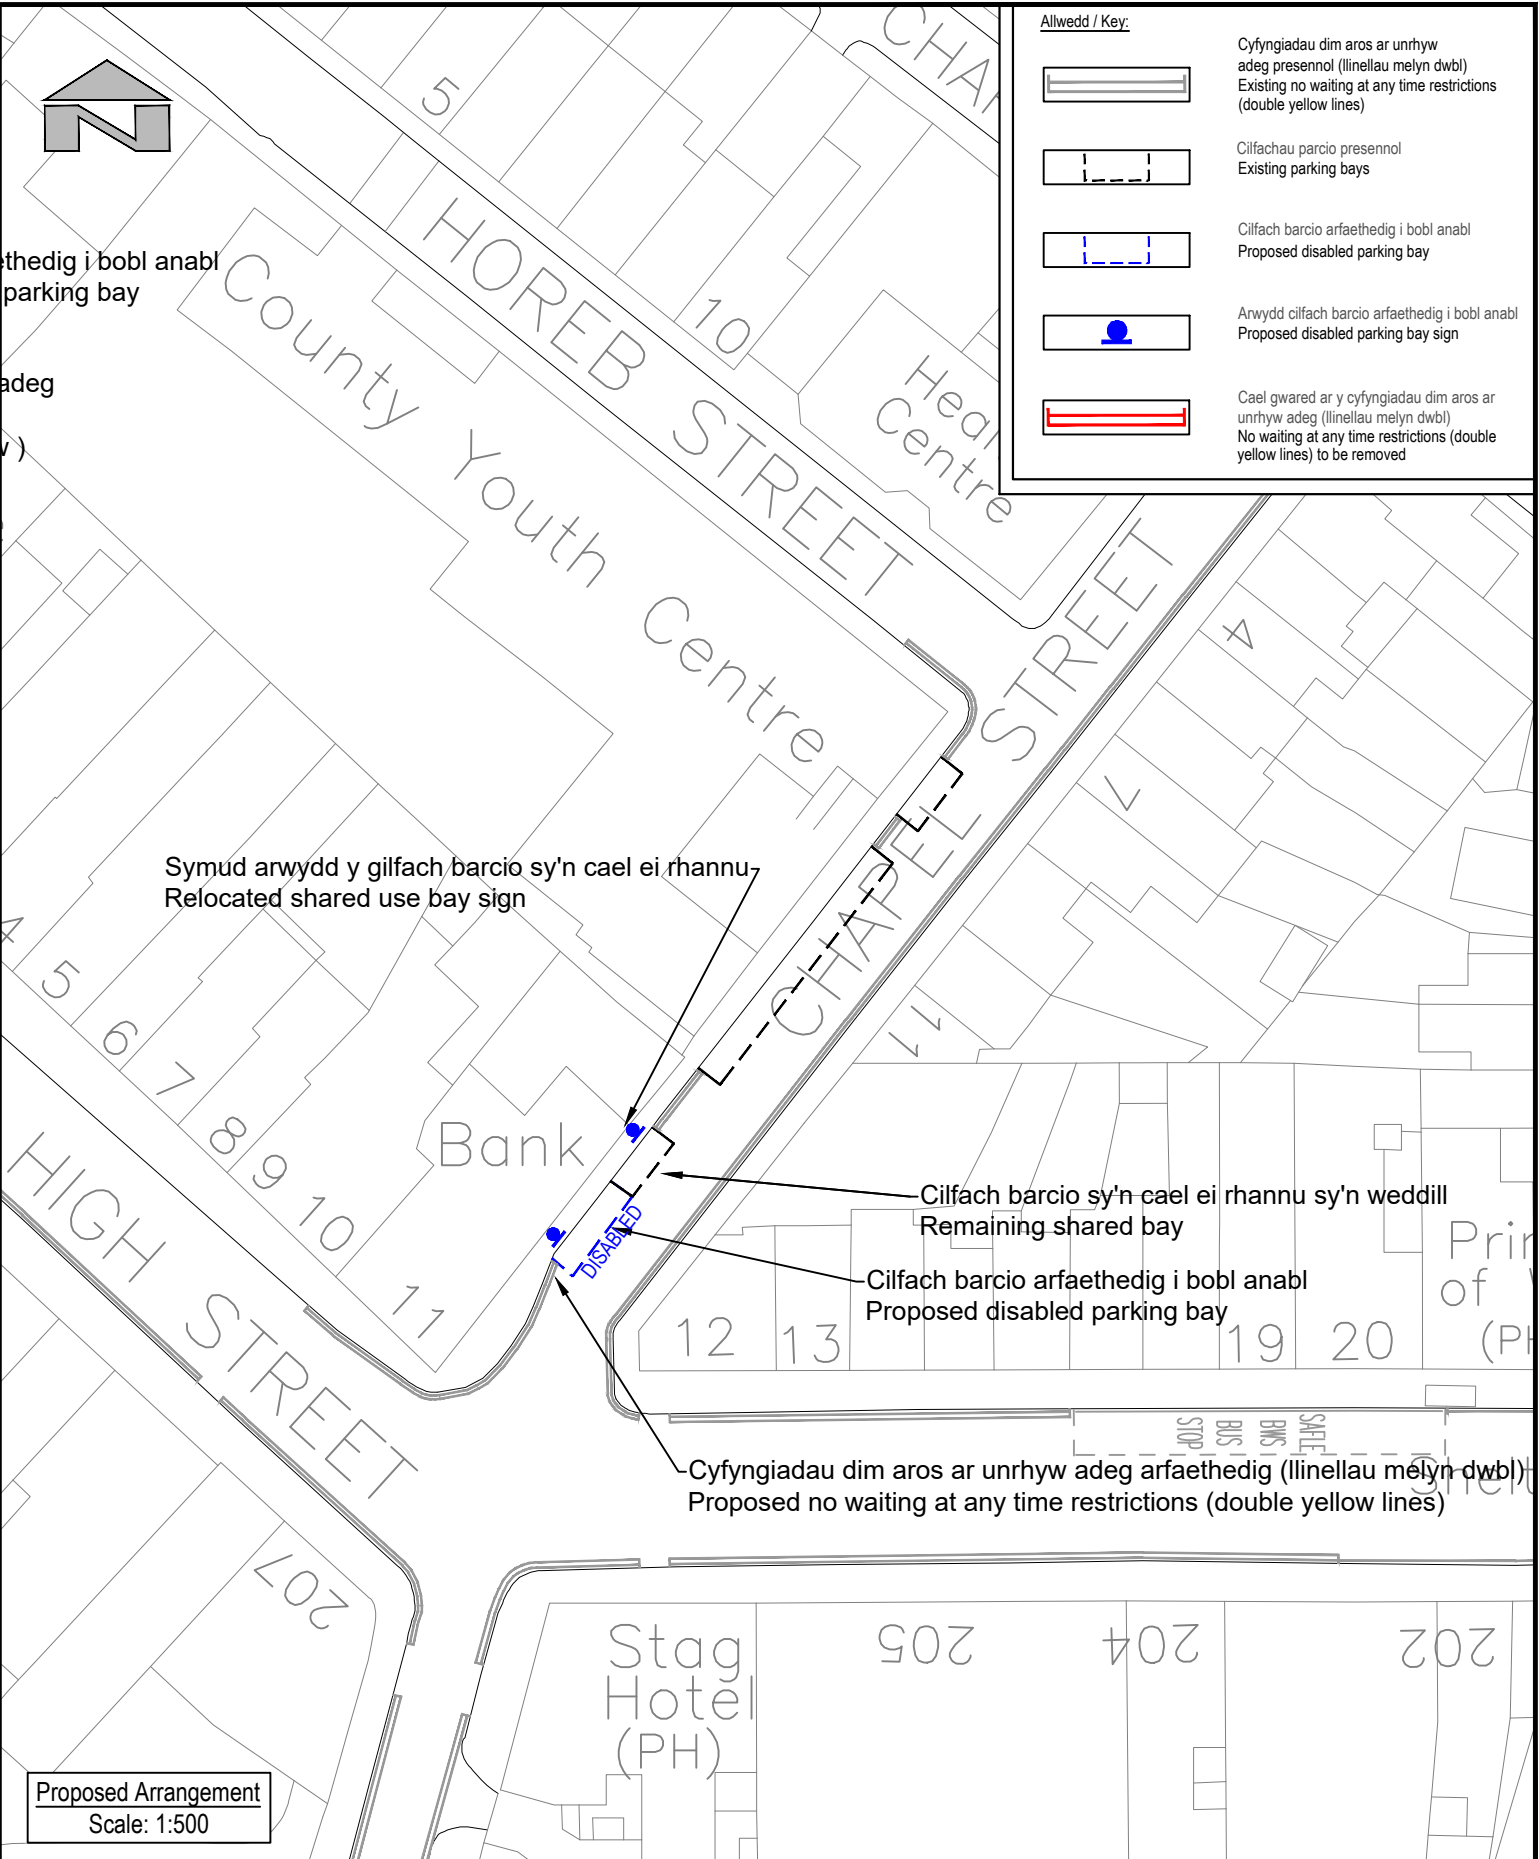


© Hawlfraint y Goron [a hawliau'r gronfa ddata] 2025 OS AC0000811047. Mae hawl gyda chi i ddefnyddio'r data yma dim ond at ddibenion ymateb i'r sefydliad sy'n rhoi'r data i chi, neu at ddibenion cysylltu ag ef. Does dim hawl gyda chi i gopïo neu is-drwyddedu'r data yma ar ran trydydd partion, neu'i ddosbarthu neu'i werthu iddyn nhw.

© Crown copyright [and database rights] 2025 OS AC0000811047. You are permitted to use this data solely to enable you to respond to, or interact with, the organisation that provided you with the data. You are not permitted to copy, sub-licence, distribute or sell any of this data to third parties in any form.

 RHONDDA CYNON TAF PRIFYRDD, GOFAL Y STRYDOEDD A THRAFNDIAETH RHONDDA CYNON TAF HIGHWAYS, STREETCARE AND TRANSPORTATION PROSIECTAU STRATEGOL/STRATEGIC PROJECTS Llawr 2/Floor 2, 2 Lllys Cadwyn, Pontypridd, CF37 4TH Ffôn/Tel: 01443 425001 Ffacs/Fax: 01443 490414		Cleient/ Client Rhondda Cynon Taf County Borough Council		Teitl y Llund / Dwg Title Cilfach barcio arfaethedig i bobl anabl Proposed disabled parking bay		Manylion Adolygiad/Revision Details			Gan/By	Dyddiad/Date	Adolygiad/ Revision
		Prosiect/ Project Teras Y Tywysog, Treorci / Princes Terrace, Treorchy Ymgynghoriad y Cam Statudol / Statutory Consultation				Rhif y Prosiect/ Project No. P515		Graddfa/ Scale @ A3 1:250		Dyddiad/ Date Dec 2025	
						Rhif y Llund / Dwg No. P515-00-62-05				Adolygiad/ Revision P03	
						Paratowyd gan/ Prepared by: LCH		Gwiriwyd gan/ Checked by: RB		Cymeradwywyd gan/ Approved by: DK	

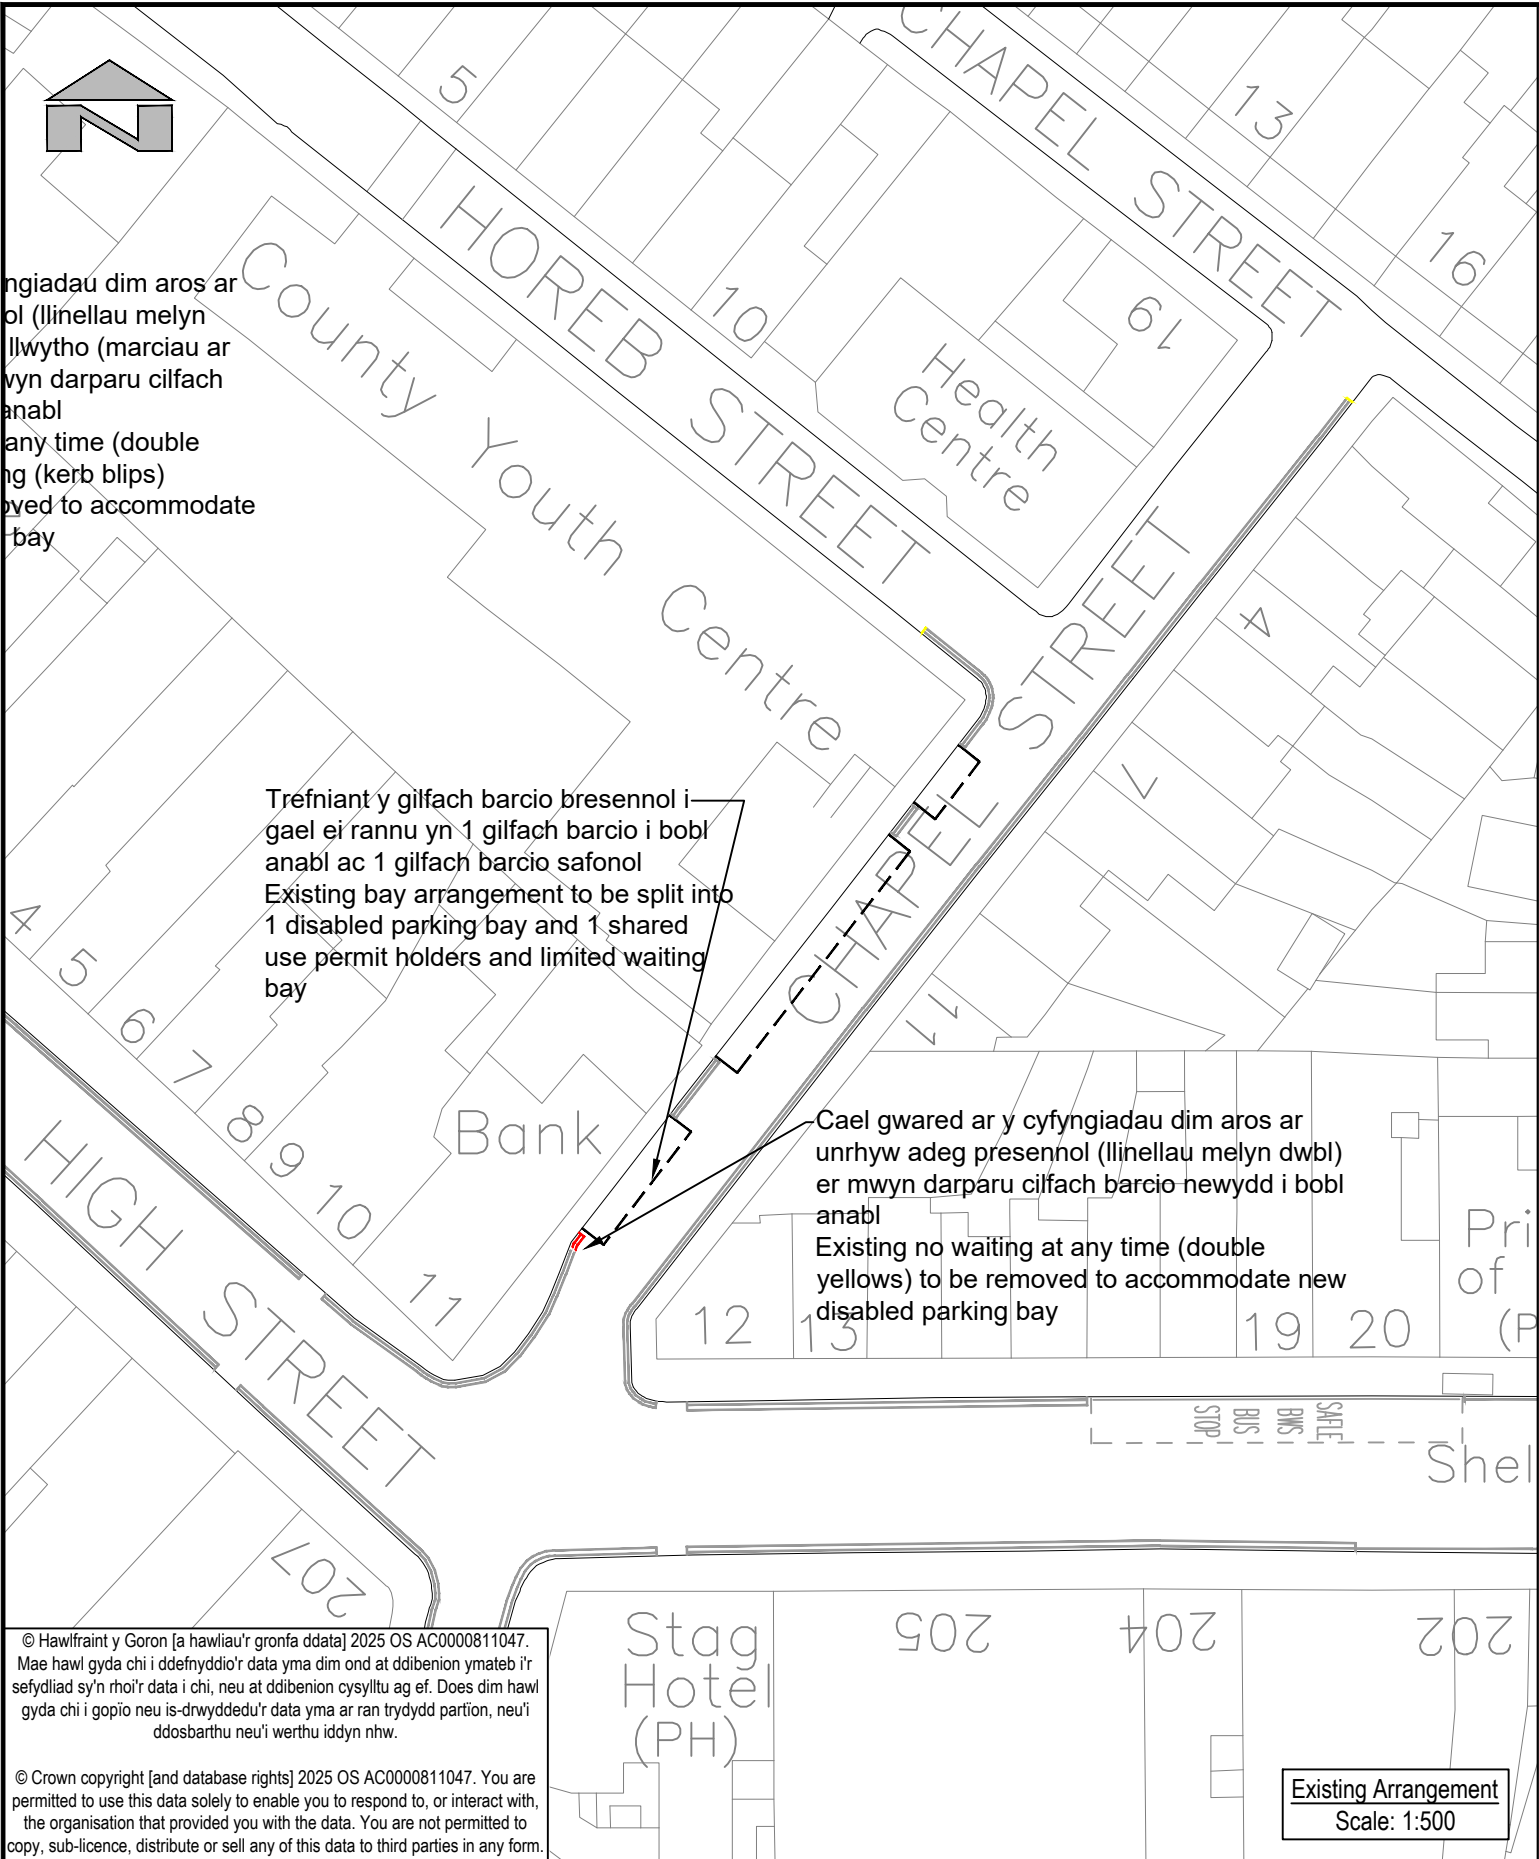



 RHONDDA CYNON TAF PRIFYRDD, GOFAL Y STRYDOEDD A THRAFNIDIAETH RHONDDA CYNON TAF HIGHWAYS, STREETCARE AND TRANSPORTATION PROSIECTAU STRATEGOL/STRATEGIC PROJECTS Llawr 2/Floor 2, 2 Llys Cadwyn, Pontypridd, CF37 4TH Ffôn/Tel: 01443 425001 Ffacs/Fax: 01443 490414		Cleient/ Client Rhondda Cynon Taf County Borough Council Prosiect/ Project Stryd y Capel, Treorci / Chapel Street, Treorchy Ymgynghoriad y Cam Statudol / Statutory Consultation	Teitl y Llund / Dwg Title Cilfach barcio arfaethedig i bobl anabl Proposed Disabled Parking Bay	<table><tr><th colspan="2">Manylion Adolygiad/Revision Details</th><th>Gan/By</th><th>Dyddiad/Date</th><th>Adolygiad/ Revision</th></tr><tr><td>Rhif y Prosiect/ Project No.</td><td>Graddfa/ Scale @ A3</td><td colspan="3">Dyddiad/ Date</td></tr><tr><td>P515</td><td>1:500</td><td colspan="3">Dec 2025</td></tr><tr><td>Rhif y Llund/ Dwg No.</td><td colspan="3">Adolygiad/ Revision</td><td></td></tr><tr><td>P515-00-62-05</td><td colspan="3">P03</td><td></td></tr><tr><td>Paratowyd gan/ Prepared by:</td><td>Gwiriwyd gan/ Checked by:</td><td colspan="3">Cymeradwywyd gan/ Approved by:</td></tr><tr><td>LCH</td><td>RB</td><td colspan="3">DK</td></tr></table>	Manylion Adolygiad/Revision Details		Gan/By	Dyddiad/Date	Adolygiad/ Revision	Rhif y Prosiect/ Project No.	Graddfa/ Scale @ A3	Dyddiad/ Date			P515	1:500	Dec 2025			Rhif y Llund/ Dwg No.	Adolygiad/ Revision				P515-00-62-05	P03				Paratowyd gan/ Prepared by:	Gwiriwyd gan/ Checked by:	Cymeradwywyd gan/ Approved by:			LCH	RB	DK		
Manylion Adolygiad/Revision Details		Gan/By	Dyddiad/Date	Adolygiad/ Revision																																			
Rhif y Prosiect/ Project No.	Graddfa/ Scale @ A3	Dyddiad/ Date																																					
P515	1:500	Dec 2025																																					
Rhif y Llund/ Dwg No.	Adolygiad/ Revision																																						
P515-00-62-05	P03																																						
Paratowyd gan/ Prepared by:	Gwiriwyd gan/ Checked by:	Cymeradwywyd gan/ Approved by:																																					
LCH	RB	DK																																					

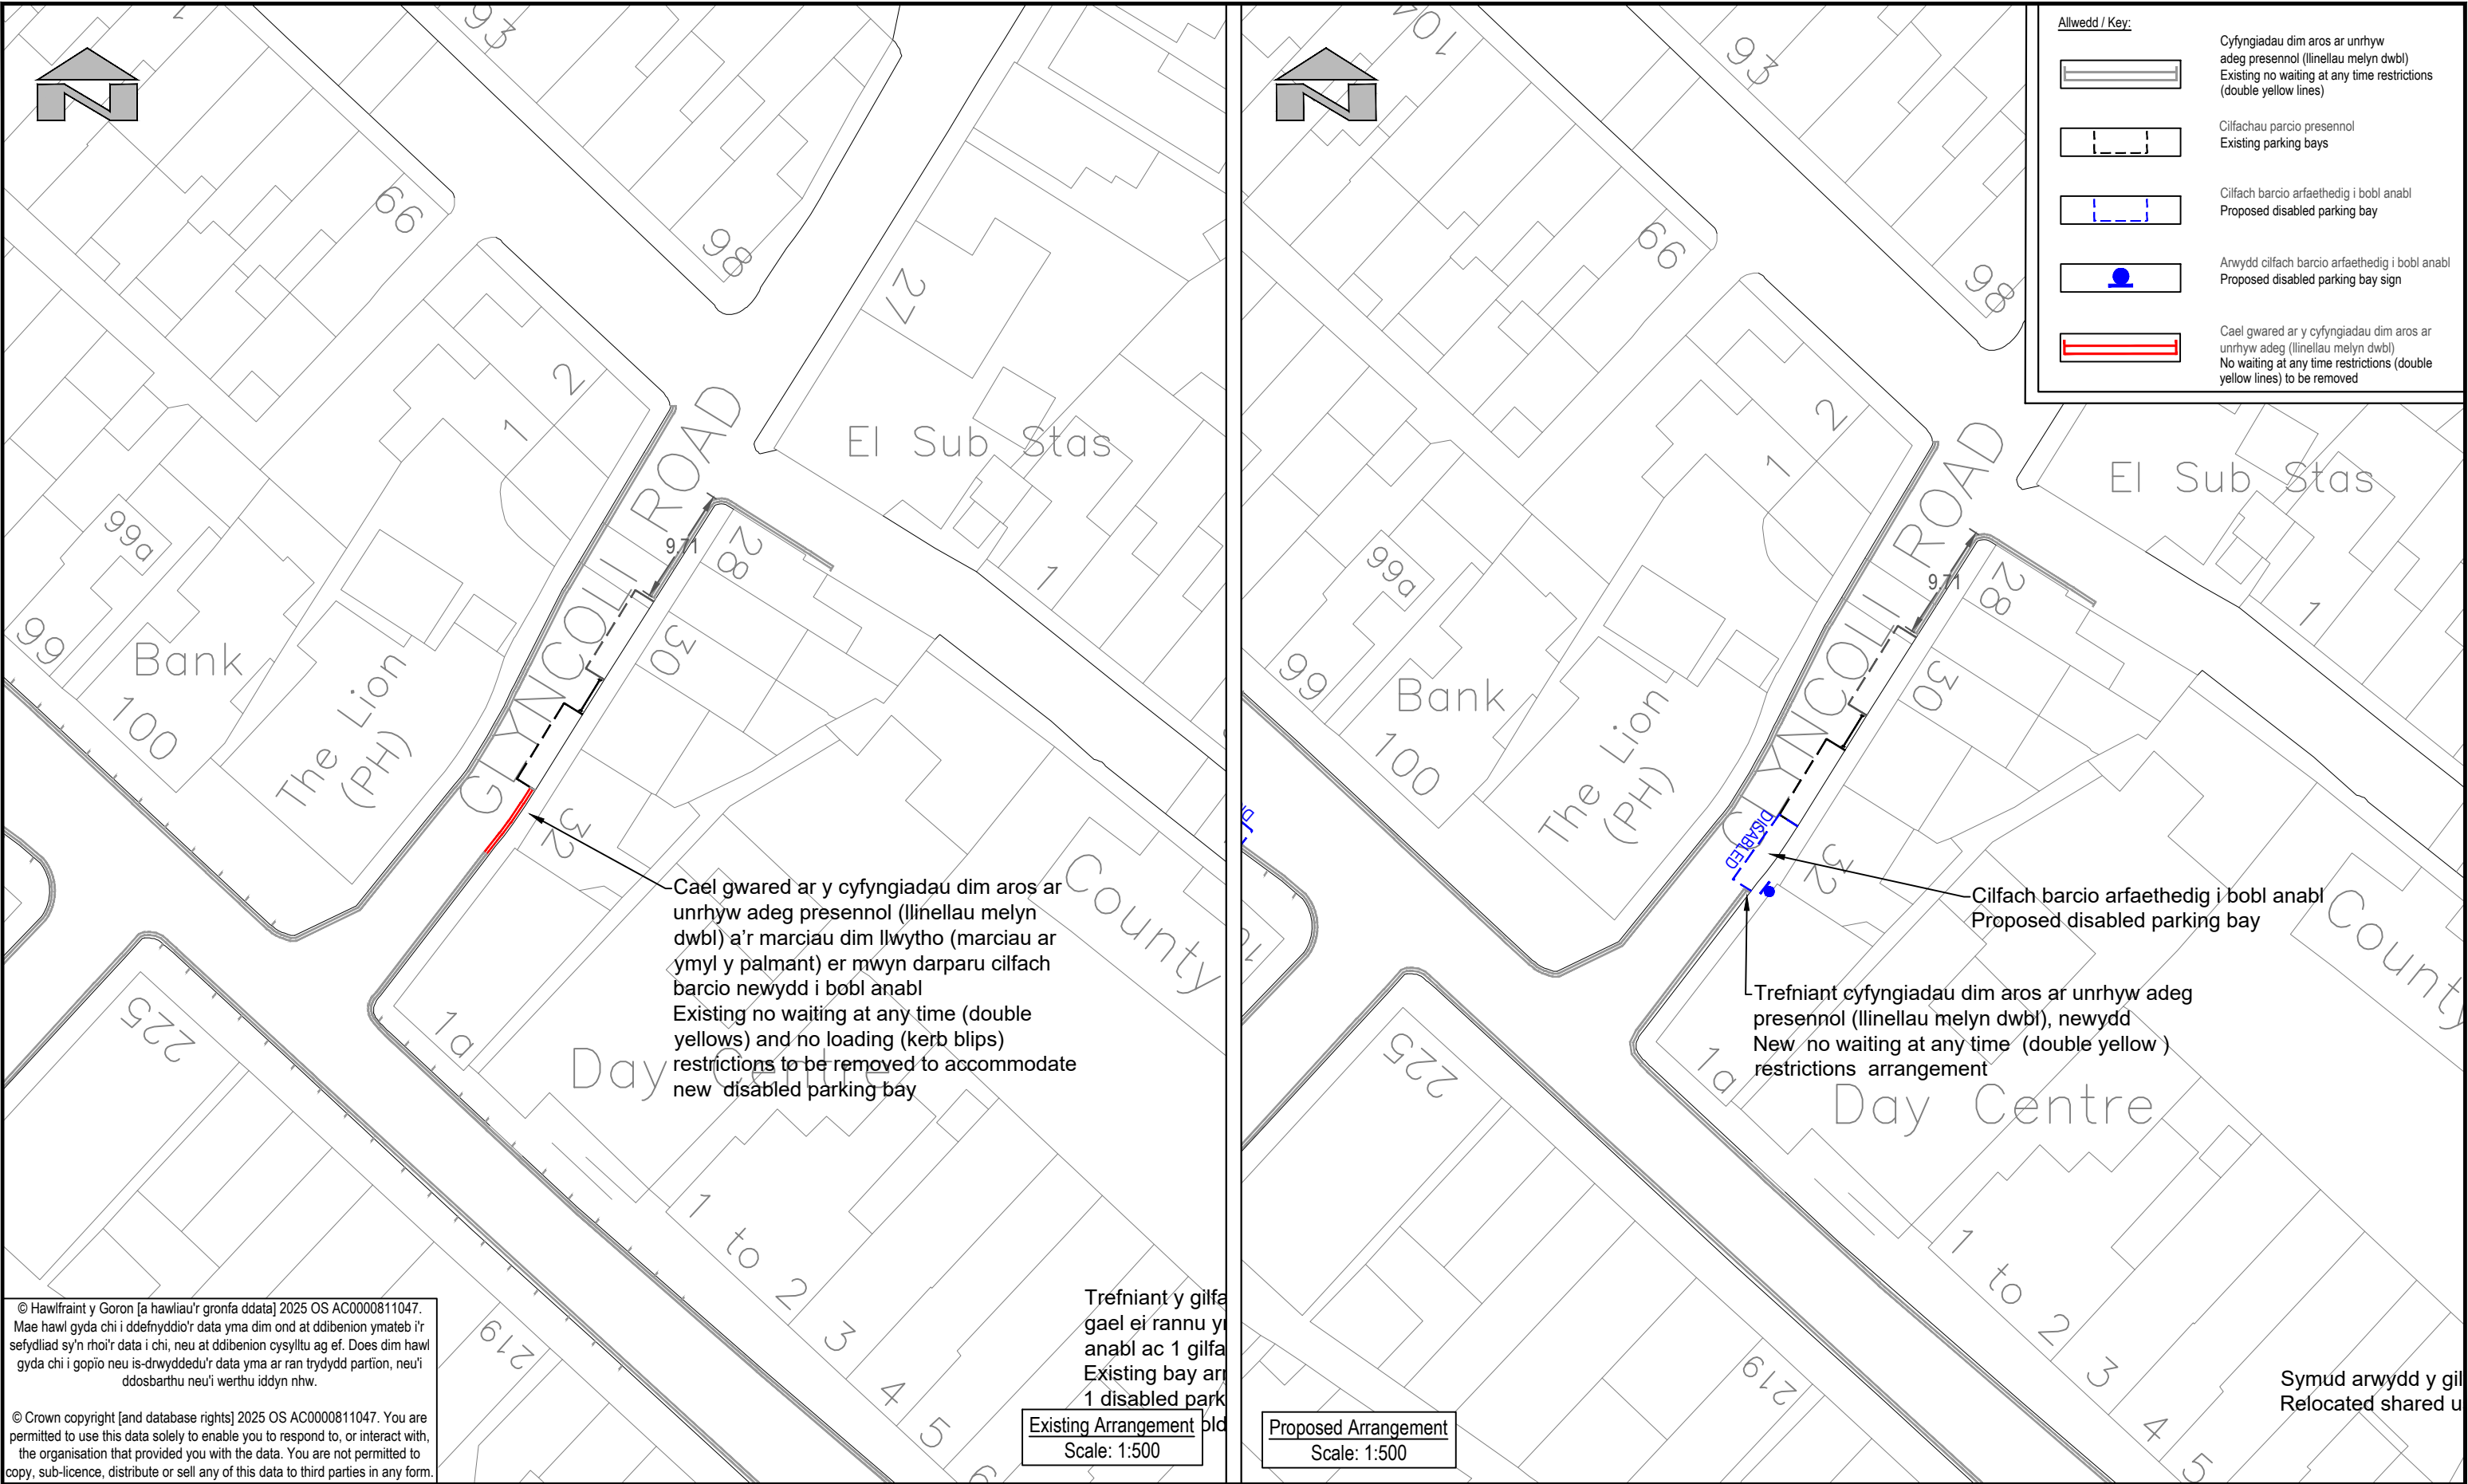

© Hawlfraint y Goron [a hawliau'r gronfa ddata] 2025 OS AC0000811047. Mae hawl gyda chi i ddefnyddio'r data yma dim ond at ddibenion ymateb i'r sefydliad sy'n rhoi'r data i chi, neu at ddibenion cysylltu ag ef. Does dim hawl gyda chi i gopïo neu is-drwyddedu'r data yma ar ran trydydd partion, neu'i ddosbarthu neu'i werthu iddyn nhw.

© Crown copyright [and database rights] 2025 OS AC0000811047. You are permitted to use this data solely to enable you to respond to, or interact with, the organisation that provided you with the data. You are not permitted to copy, sub-licence, distribute or sell any of this data to third parties in any form.

 RHONDDA CYNON TAF PRIFYRDD, GOFAL Y STRYDOEDD A THRAFNIDIAETH RHONDDA CYNON TAF HIGHWAYS, STREETCARE AND TRANSPORTATION PROSIECTAU STRATEGOL/STRATEGIC PROJECTS Llawr 2/Floor 2, 2 Llys Cadwyn, Pontypridd, CF37 4TH Ffôn/Tel: 01443 425001 Ffacs/Fax: 01443 490414	Cleient/ Client Rhondda Cynon Taf County Borough Council		Teitl y Llun/ Dwg Title Cilfach barcio arfaethedig i bobl anabl Proposed Disabled Parking Bay		Manylion Adolygiad/Revision Details		
	Prosiect/ Project Heol Glyncoli, Treorci / Glyncoli Road, Treorchy Ymgynghoriad y Cam Statudol / Statutory Consultation				Rhif y Prosiect/ Project No. P515	Graddfa/ Scale @ A3 1:500	Dyddiad/ Date Dec 2025
					Adolygiad/ Revision P03		
					Paratowyd gan/ Prepared by: LCH	Gwiriwyd gan/ Checked by: RB	Cymeradwywyd gan/ Approved by: DK

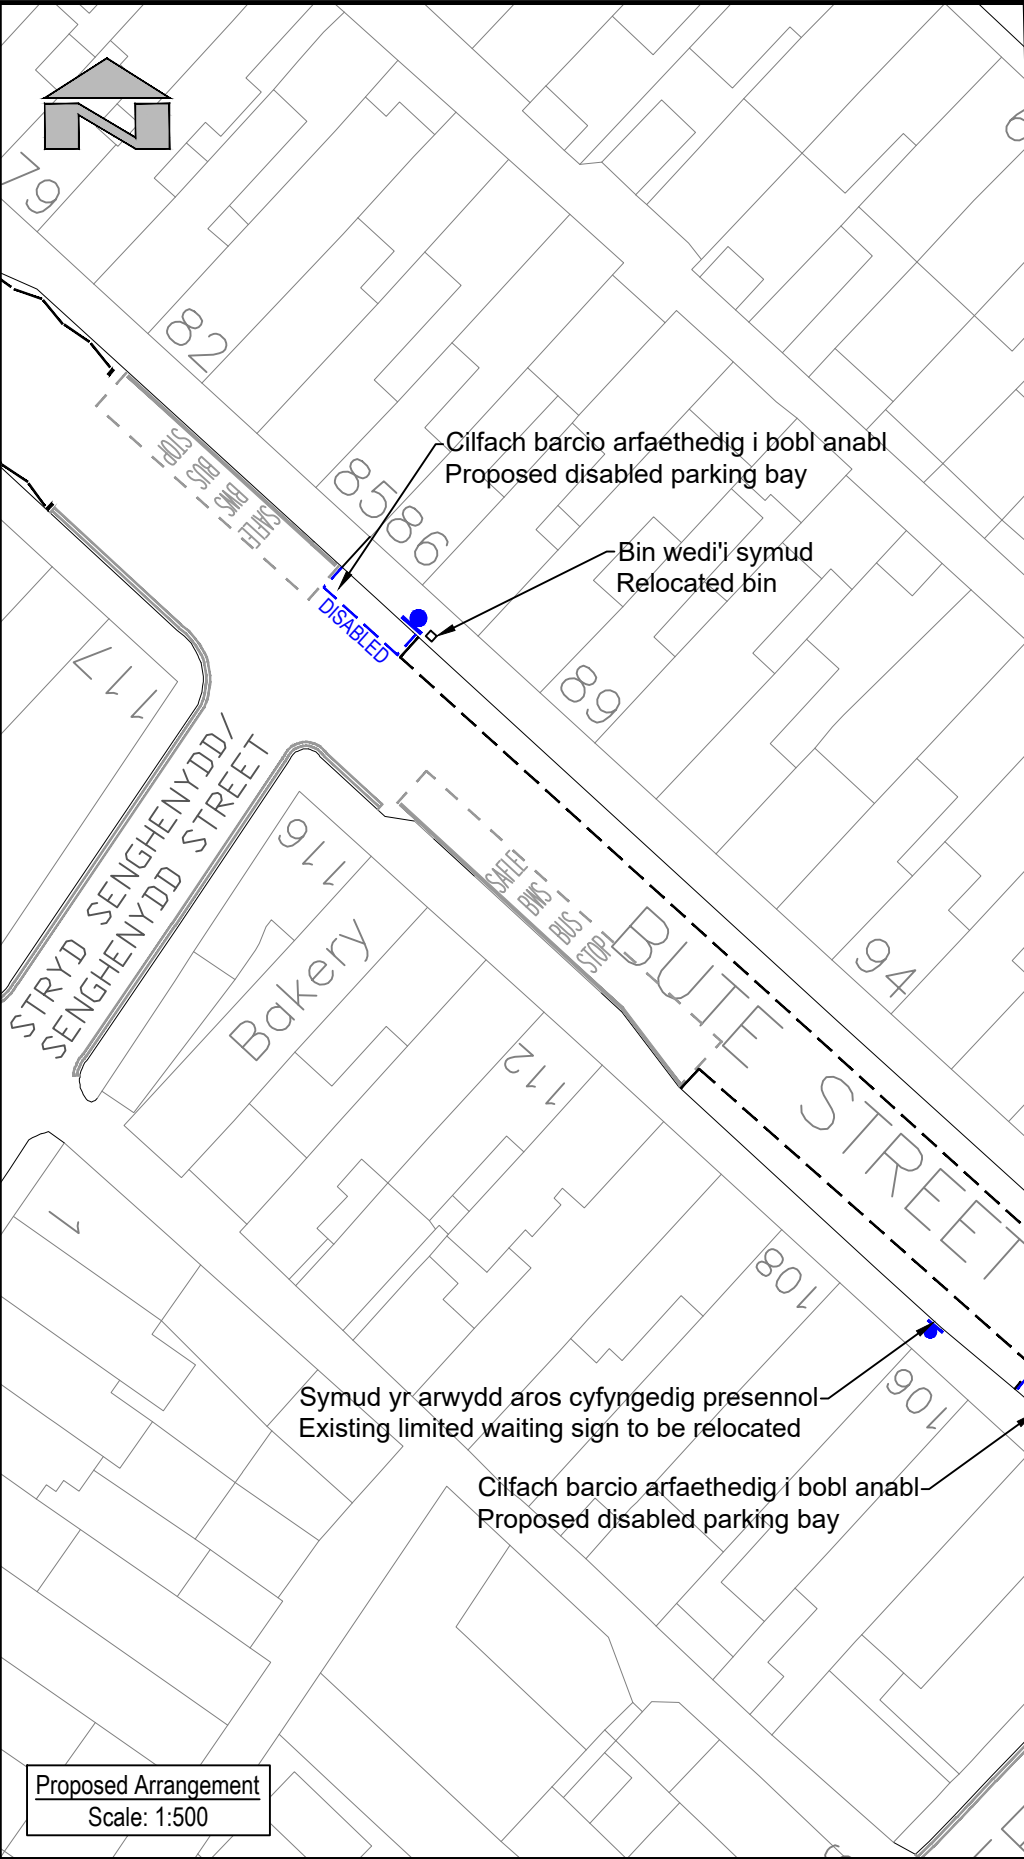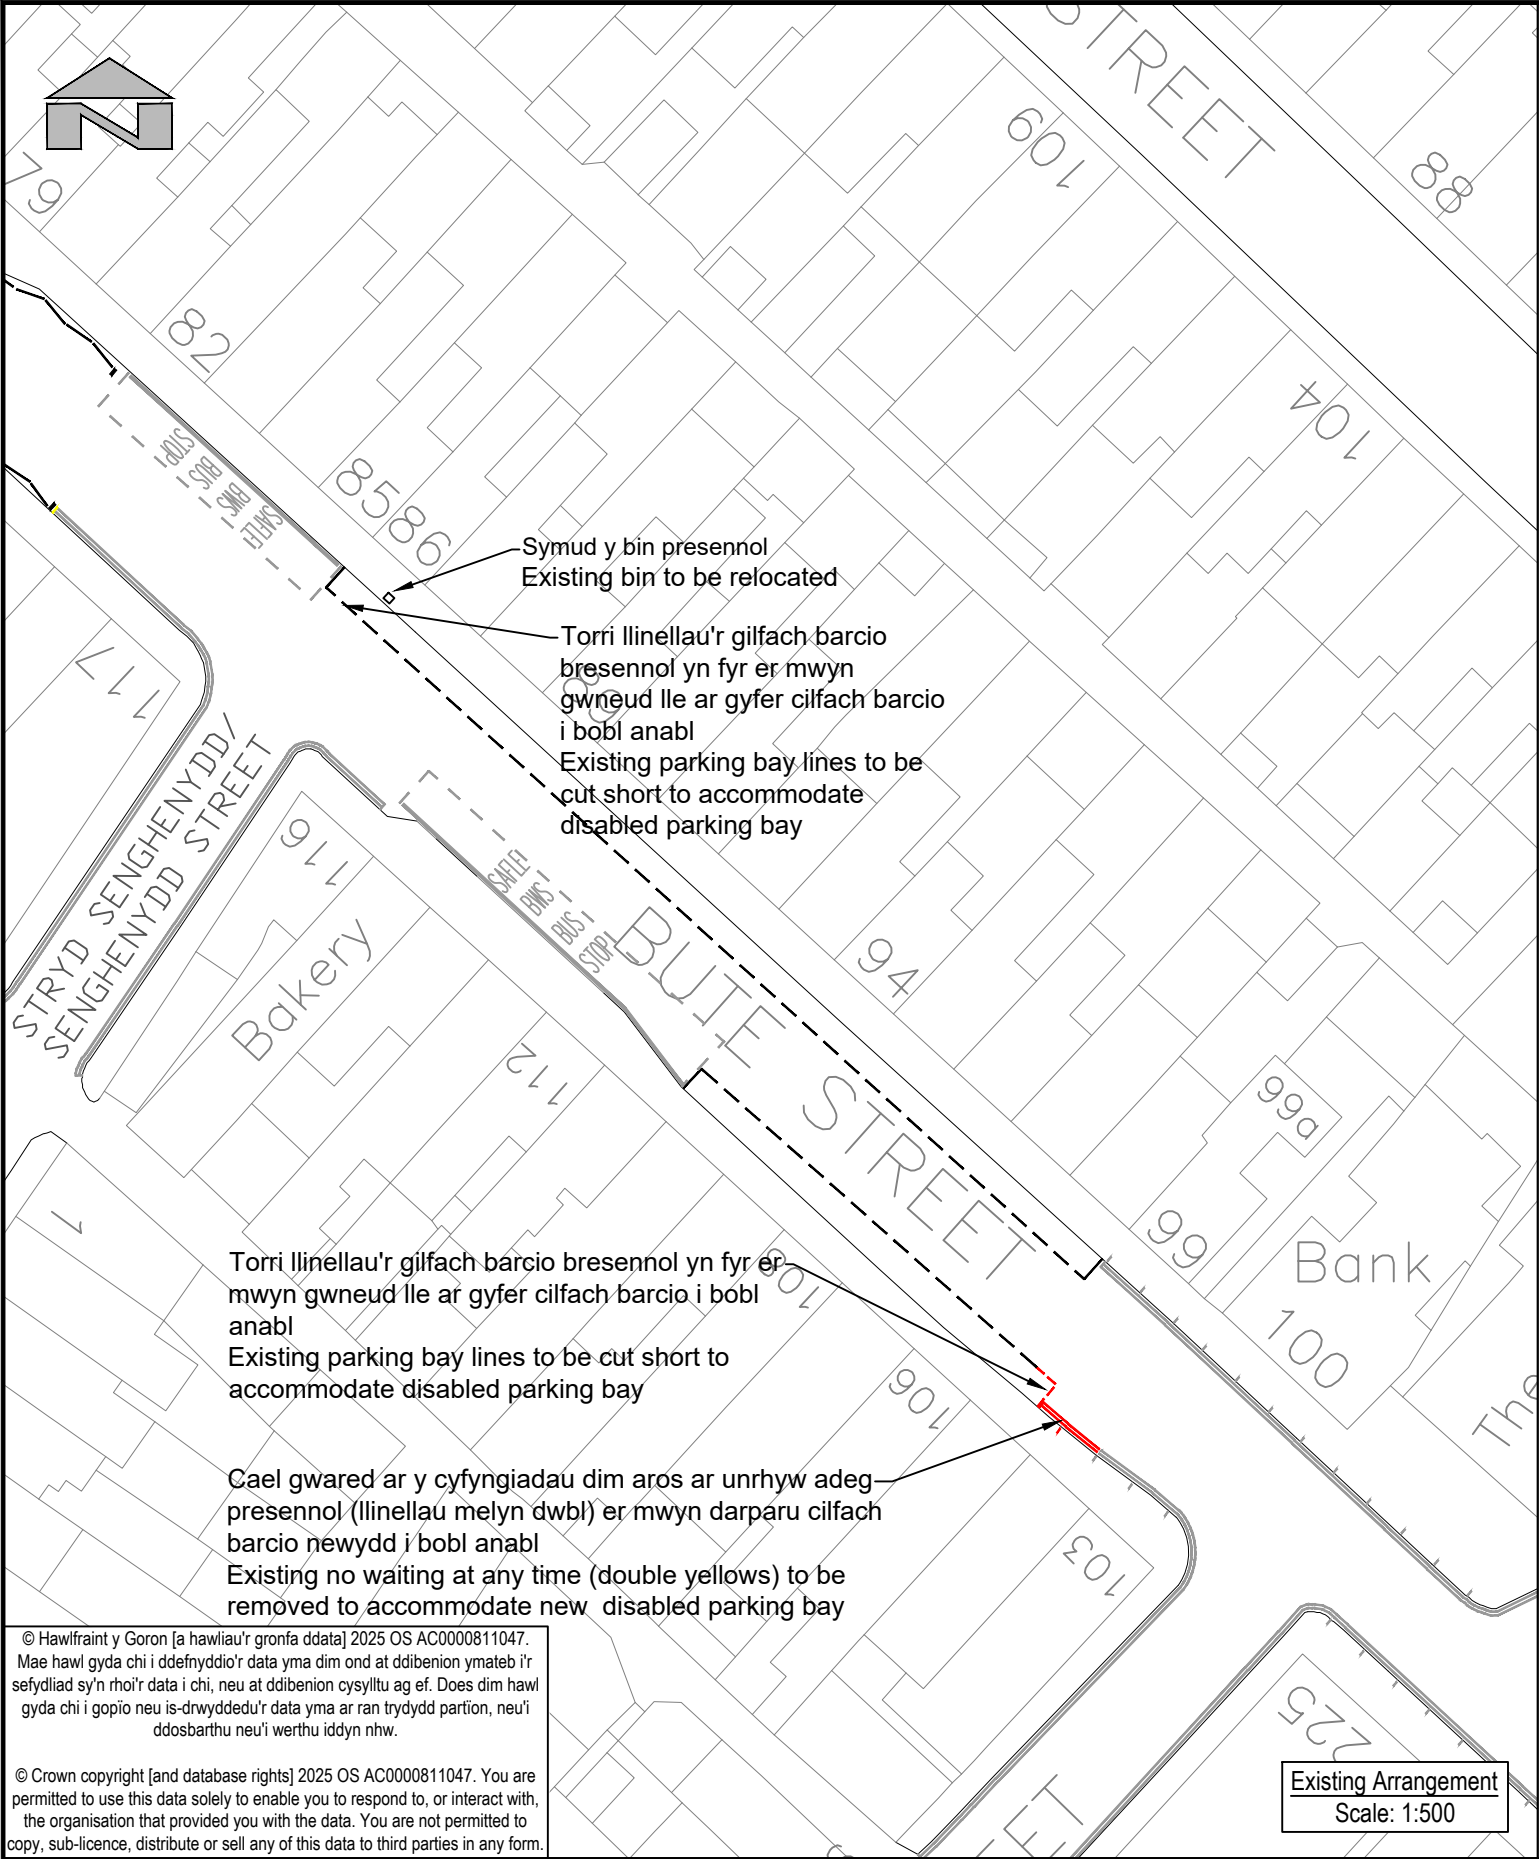


Allwedd / Key:

	Cyfyngiadau dim aros ar unrhyw adeg presennol (linellau melyn dwbl) Existing no waiting at any time restrictions (double yellow lines)
	Cilfachau parcio presennol Existing parking bays
	Cilfach parcio arfaethedig i bobl anabl Proposed disabled parking bay
	Anwydd cilfach parcio arfaethedig i bobl anabl Proposed disabled parking bay sign
	Cael gwared ar y cyfyngiadau dim aros ar unrhyw adeg (linellau melyn dwbl) No waiting at any time restrictions (double yellow lines) to be removed
	Cael gwared ar y cyfyngiadau parcio Bay to be removed

© Hawlfraint y Goron [a hawliau'r gronfa ddata] 2025 OS AC0000811047. Mae hawl gyda chi i ddefnyddio'r data yma dim ond at ddibenion ymateb i'r sefydliad sy'n rhoi'r data i chi, neu at ddibenion cysylltu ag ef. Does dim hawl gyda chi i gopïo neu is-drwyddedu'r data yma ar ran trydydd partion, neu'i ddosbarthu neu'i werthu iddyn nhw.

© Crown copyright [and database rights] 2025 OS AC0000811047. You are permitted to use this data solely to enable you to respond to, or interact with, the organisation that provided you with the data. You are not permitted to copy, sub-licence, distribute or sell any of this data to third parties in any form.


 RHONDDA CYNON TAF RHONDDA CYNON TAF PRIFYRDD, GOFAL Y STRYDOEDD A THRAFNIDIAETH RHONDDA CYNON TAF HIGHWAYS, STREETCARE AND TRANSPORTATION PROSIECTAU STRATEGOL/STRATEGIC PROJECTS Llawr 2/Floor 2, 2 Llys Cadwyn, Pontypridd, CF37 4TH Ffôn/Tel: 01443 425001 Ffacs/Fax: 01443 490414	Cleient/ Client Rhondda Cynon Taf County Borough Council	Teitl y Llun/ Dwg Title Cilfach barcio arfaethedig i bobl anabl Proposed Disabled Parking Bays	Manylion Adolygiad/Revision Details Gan/By Dyddiad/Date Adolygiad/ Revision		
	Prosiect/ Project Stryd Biwt, Treorci / Bute Street, Treorchy Ymgynghoriad y Cam Statudol / Statutory Consultation		Rhif y Prosiect/ Project No. P515	Graddfa/ Scale @ A3 1:500	Dyddiad/ Date Dec 2025
			Rhif y Llun/ Dwg No. P515-00-62-05	Adolygiad/ Revision P03	
			Paratowyd gan/ Prepared by: LCH	Gwiriwyd gan/ Checked by: RB	Cymeradwywyd gan/ Approved by: DK

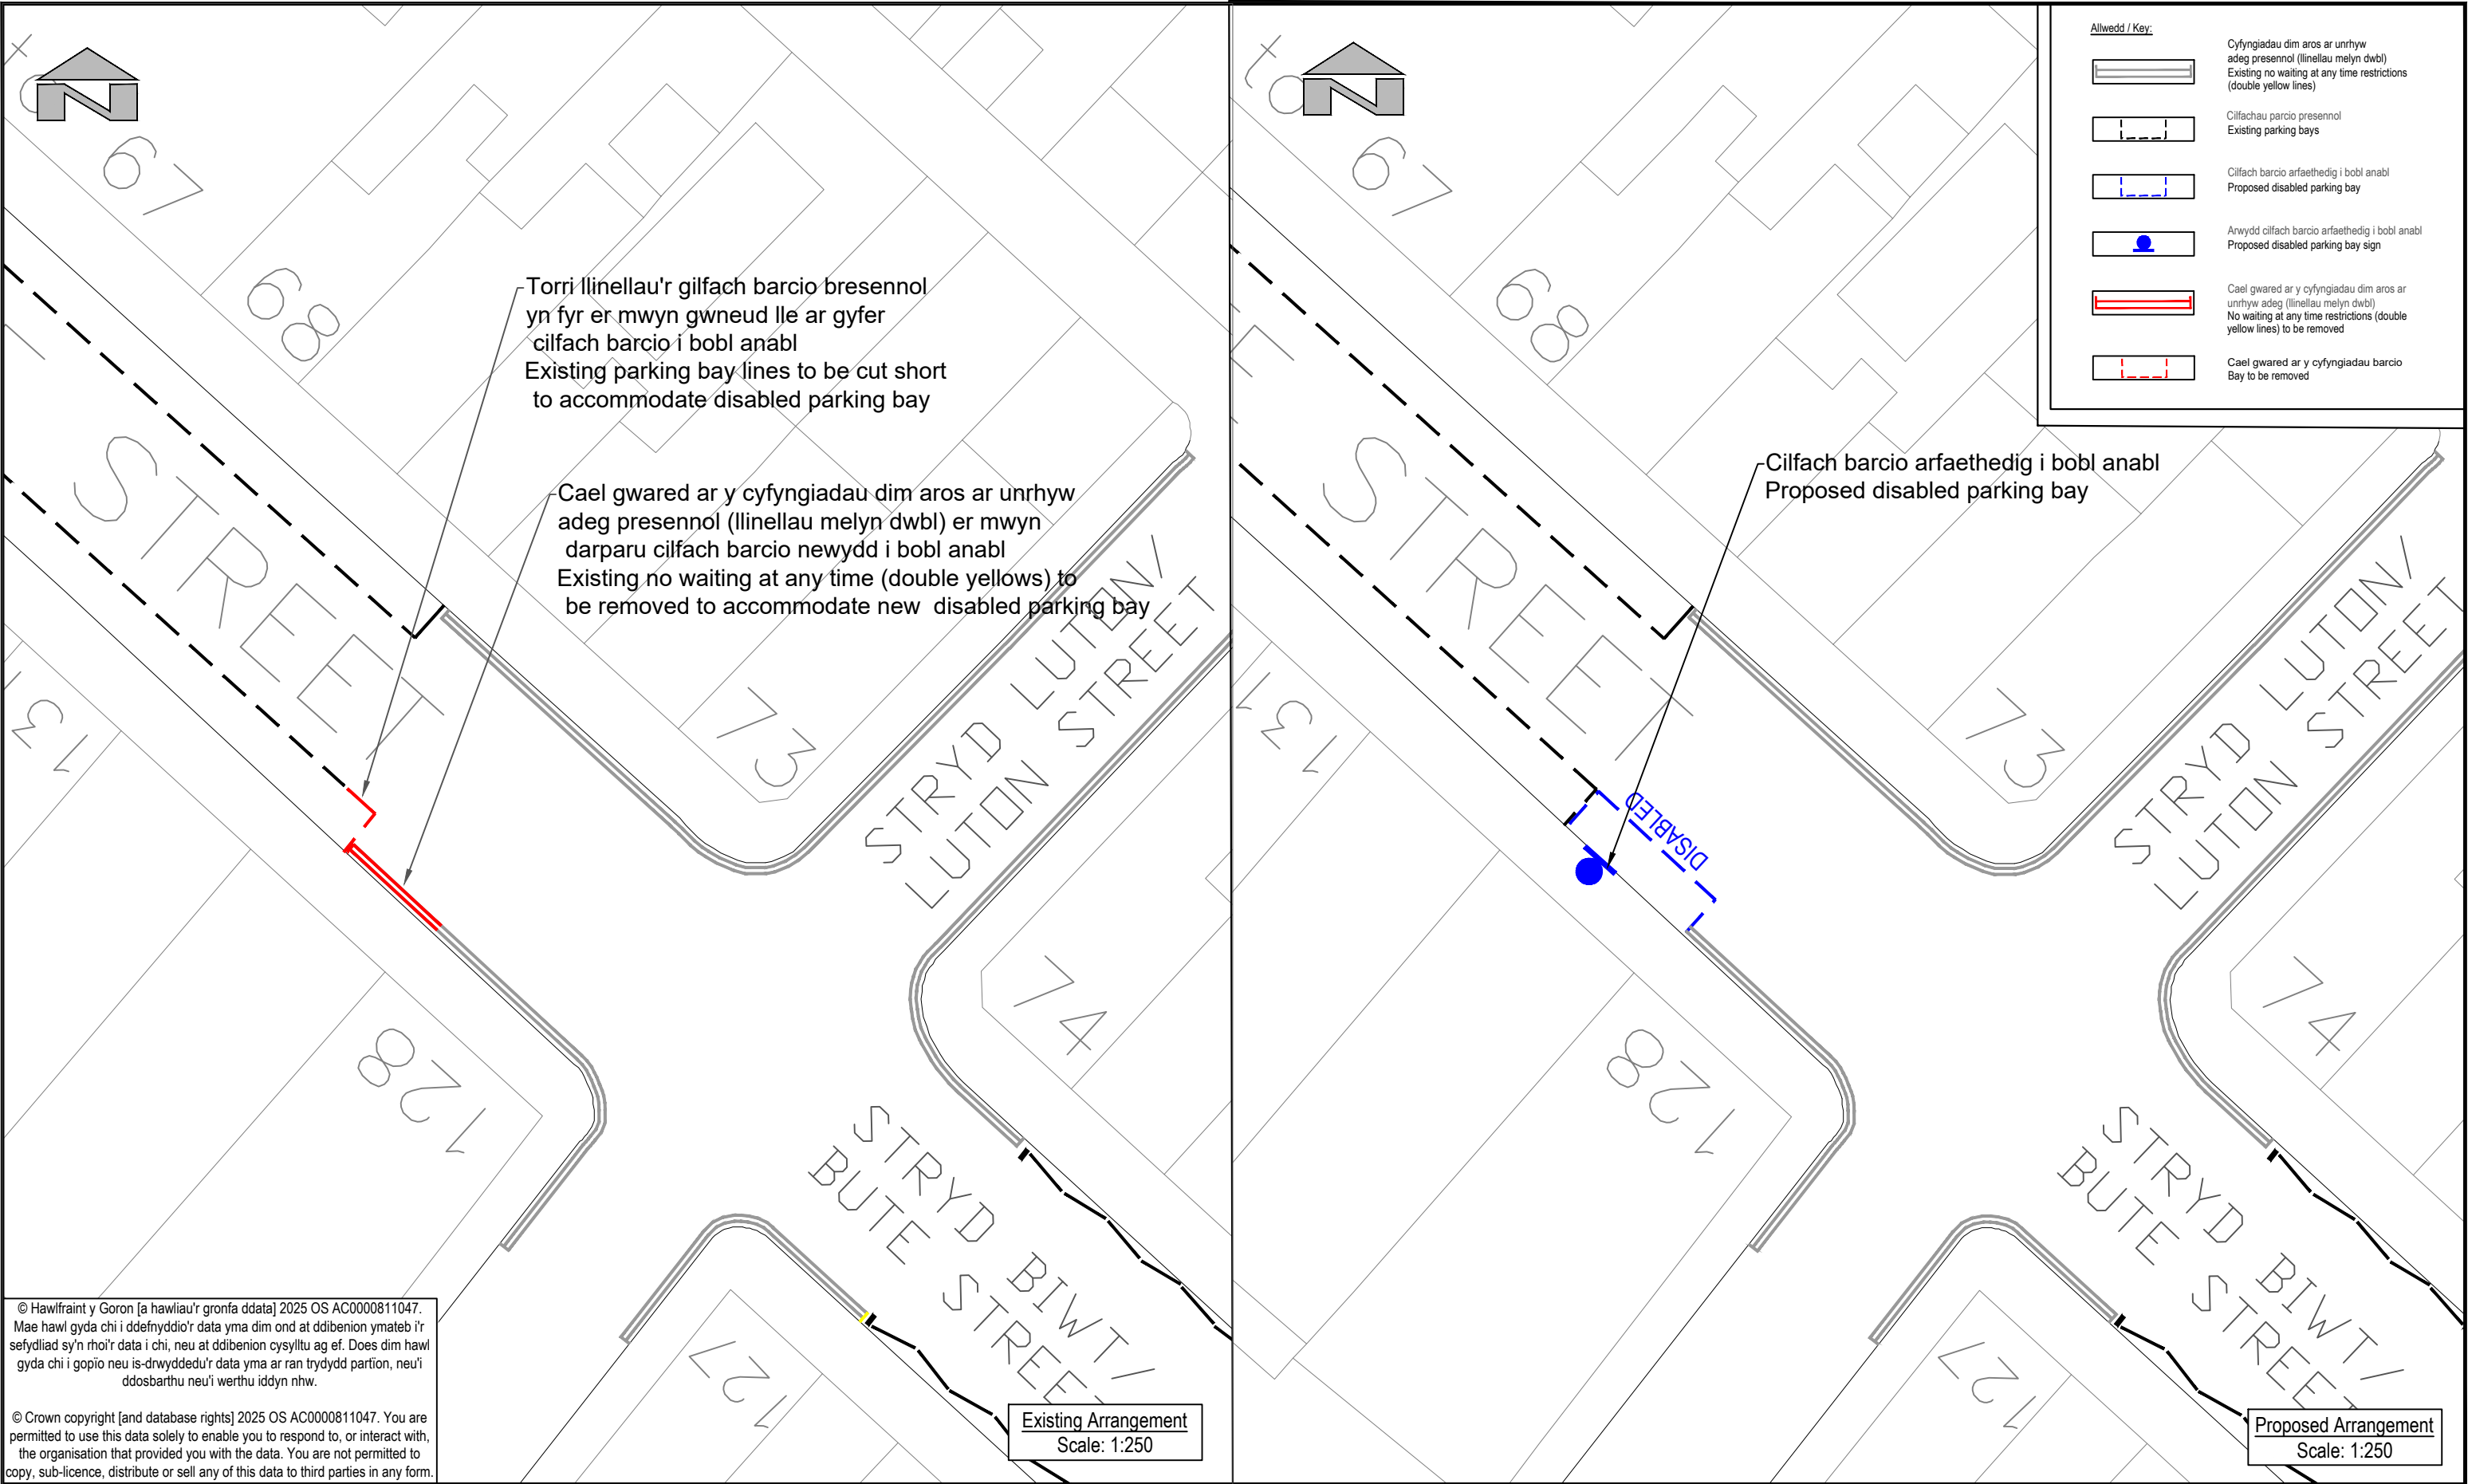

© Hawlfraint y Goron [a hawliau'r gronfa ddata] 2025 OS AC0000811047. Mae hawl gyda chi i ddefnyddio'r data yma dim ond at ddibenion ymateb i'r sefydliad sy'n rhoi'r data i chi, neu at ddibenion cysylltu ag ef. Does dim hawl gyda chi i gopïo neu is-drwyddedu'r data yma ar ran trydydd partion, neu'i ddosbarthu neu'i werthu iddyn nhw.

© Crown copyright [and database rights] 2025 OS AC0000811047. You are permitted to use this data solely to enable you to respond to, or interact with, the organisation that provided you with the data. You are not permitted to copy, sub-licence, distribute or sell any of this data to third parties in any form.

 RHONDDA CYNON TAF PRIFYRDD, GOFAL Y STRYDOEDD A THRAFNIDIAETH RHONDDA CYNON TAF HIGHWAYS, STREETCARE AND TRANSPORTATION PROSIECTAU STRATEGOL/STRATEGIC PROJECTS Llawr 2/Floor 2, 2 Llys Cadwyn, Pontypridd, CF37 4TH Ffôn/Tel: 01443 425001 Ffacs/Fax: 01443 490414		Cleient/ Client Rhondda Cynon Taf County Borough Council		Proiect/ Project Stryd Biwt, Treorci / Bute Street, Treorchy Ymgynghoriad y Cam Statudol / Statutory Consultation		Teitl y Llund / Dwg Title Cilfach barcio arfaethedig i bobl anabl Proposed Disabled Parking Bay		Manylion Adolygiad/Revision Details			
Rhif y Proiect/ Project No. P515		Graddfa/ Scale @ A3 1:250		Dyddiad/ Date Dec 2025		Rhif y Llund/ Dwg No. TM25/478/PN		Adolygiad/ Revision P03			
Paratowyd gan/ Prepared by: RB		Gwiriwyd gan/ Checked by: DK		Cymeradwywyd gan/ Approved by: DK							

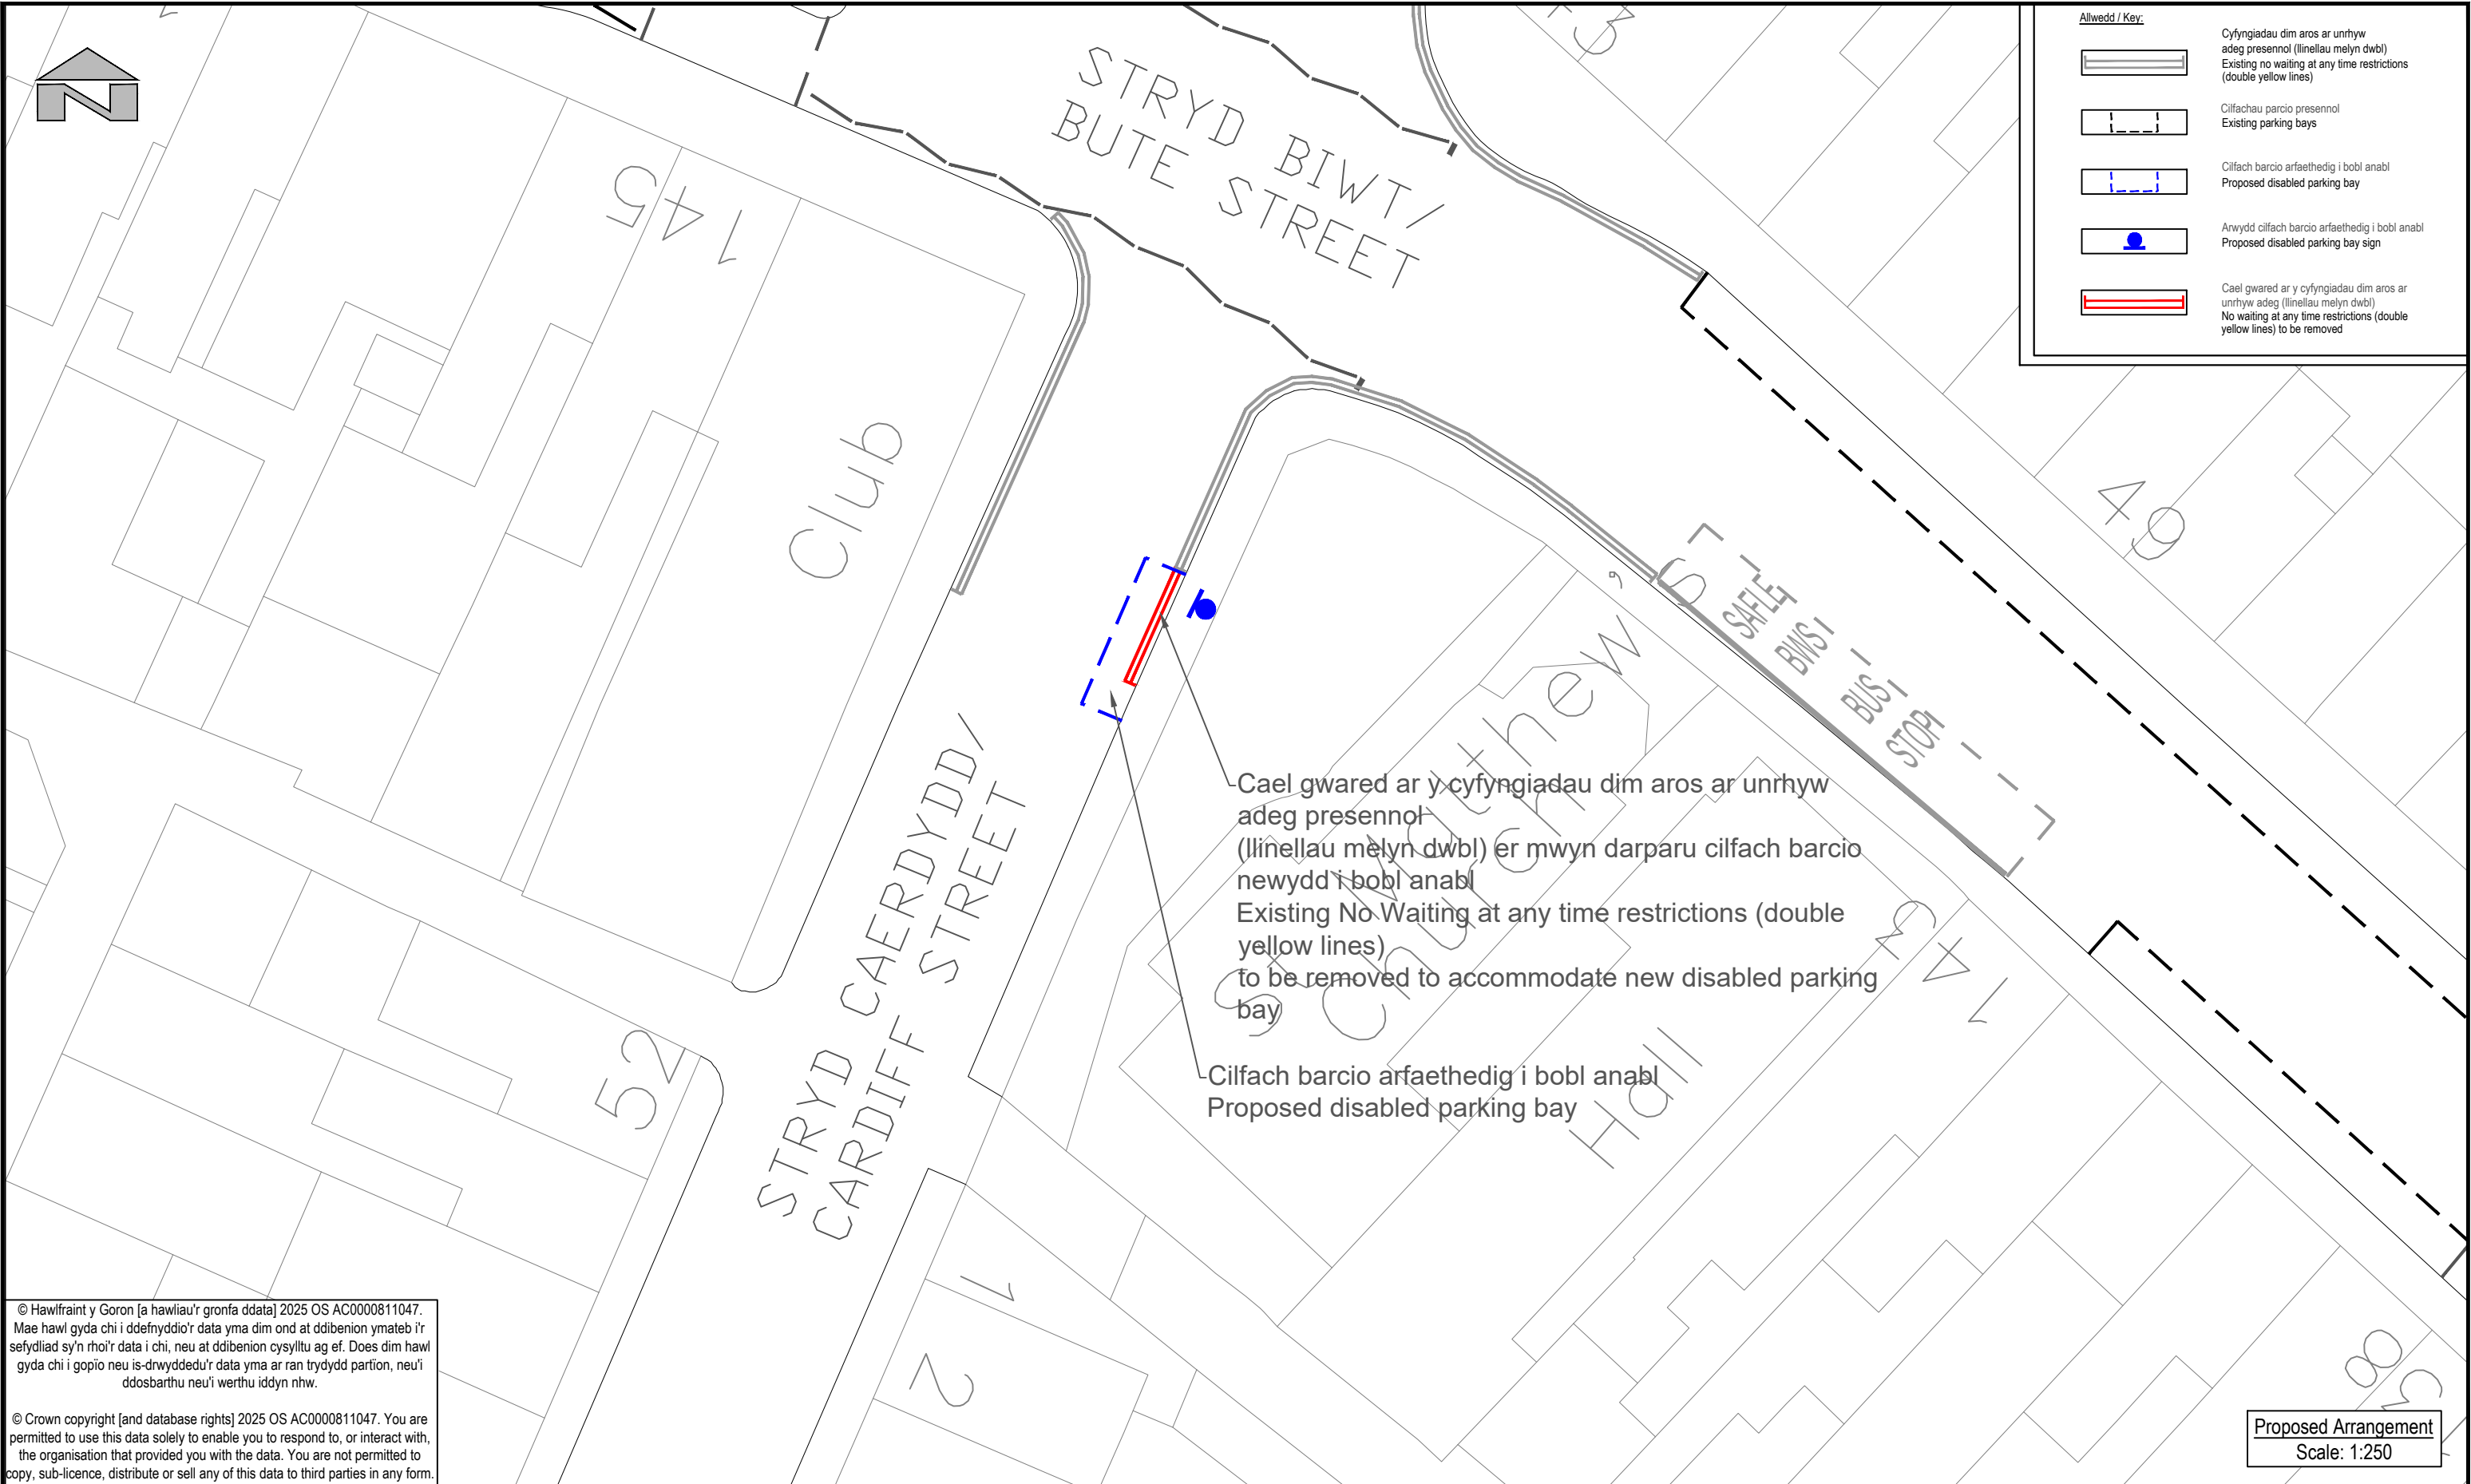

Allwedd / Key:

	Cyfyngiadau dim aros ar unrhyw adeg presennol (linellau melyn dwbl) Existing no waiting at any time restrictions (double yellow lines)
	Cilfachau parcio presennol Existing parking bays
	Cilfach barcio arfaethedig i bobl anabl Proposed disabled parking bay
	Anwydd cilfach barcio arfaethedig i bobl anabl Proposed disabled parking bay sign
	Cael gwared ar y cyfyngiadau dim aros ar unrhyw adeg (linellau melyn dwbl) No waiting at any time restrictions (double yellow lines) to be removed

© Hawlfraint y Goron [a hawliau'r gronfa ddata] 2025 OS AC0000811047. Mae hawl gyda chi i ddefnyddio'r data yma dim ond at ddibenion ymateb i'r sefydliad sy'n rhoi'r data i chi, neu at ddibenion cysylltu ag ef. Does dim hawl gyda chi i gopïo neu is-drwyddedu'r data yma ar ran trydydd partion, neu'i ddosbarthu neu'i werthu iddyn nhw.

© Crown copyright [and database rights] 2025 OS AC0000811047. You are permitted to use this data solely to enable you to respond to, or interact with, the organisation that provided you with the data. You are not permitted to copy, sub-licence, distribute or sell any of this data to third parties in any form.

Proposed Arrangement
Scale: 1:250

 RHONDDA CYNON TAF RHONDDA CYNON TAF PRIFYRDD, GOFAL Y STRYDOEDD A THRAFNIDIAETH RHONDDA CYNON TAF HIGHWAYS, STREETCARE AND TRANSPORTATION PROSIECTAU STRATEGOL/STRATEGIC PROJECTS Llawr 2/Floor 2, 2 Llys Cadwyn, Pontypridd, CF37 4TH Ffôn/Tel: 01443 425001 Ffacs/Fax: 01443 490414	Cleient/ Client Rhondda Cynon Taf County Borough Council	Teitl y Llun/ Dwg Title Cilfach barcio arfaethedig i bobl anabl Proposed Disabled Parking Bay	Manylion Adolygiad/Revision Details Gan/By Dyddiad/Date Adolygiad/ Revision		
	Prosiect/ Project Stryd Caerdydd, Treorci / Cardiff Street, Treorchy Ymgynghoriad y Cam Statudol / Statutory Consultation	Rhif y Prosiect/ Project No. P515	Graddfa/ Scale @ A3 1:250	Dyddiad/ Date Dec 2025	
		Rhif y Llun/ Dwg No. P515-00-62-05	Adolygiad/ Revision P03		
		Paratowyd gan/ Prepared by: LCH	Gwiriwyd gan/ Checked by: RB	Cymeradwywyd gan/ Approved by: DK	