


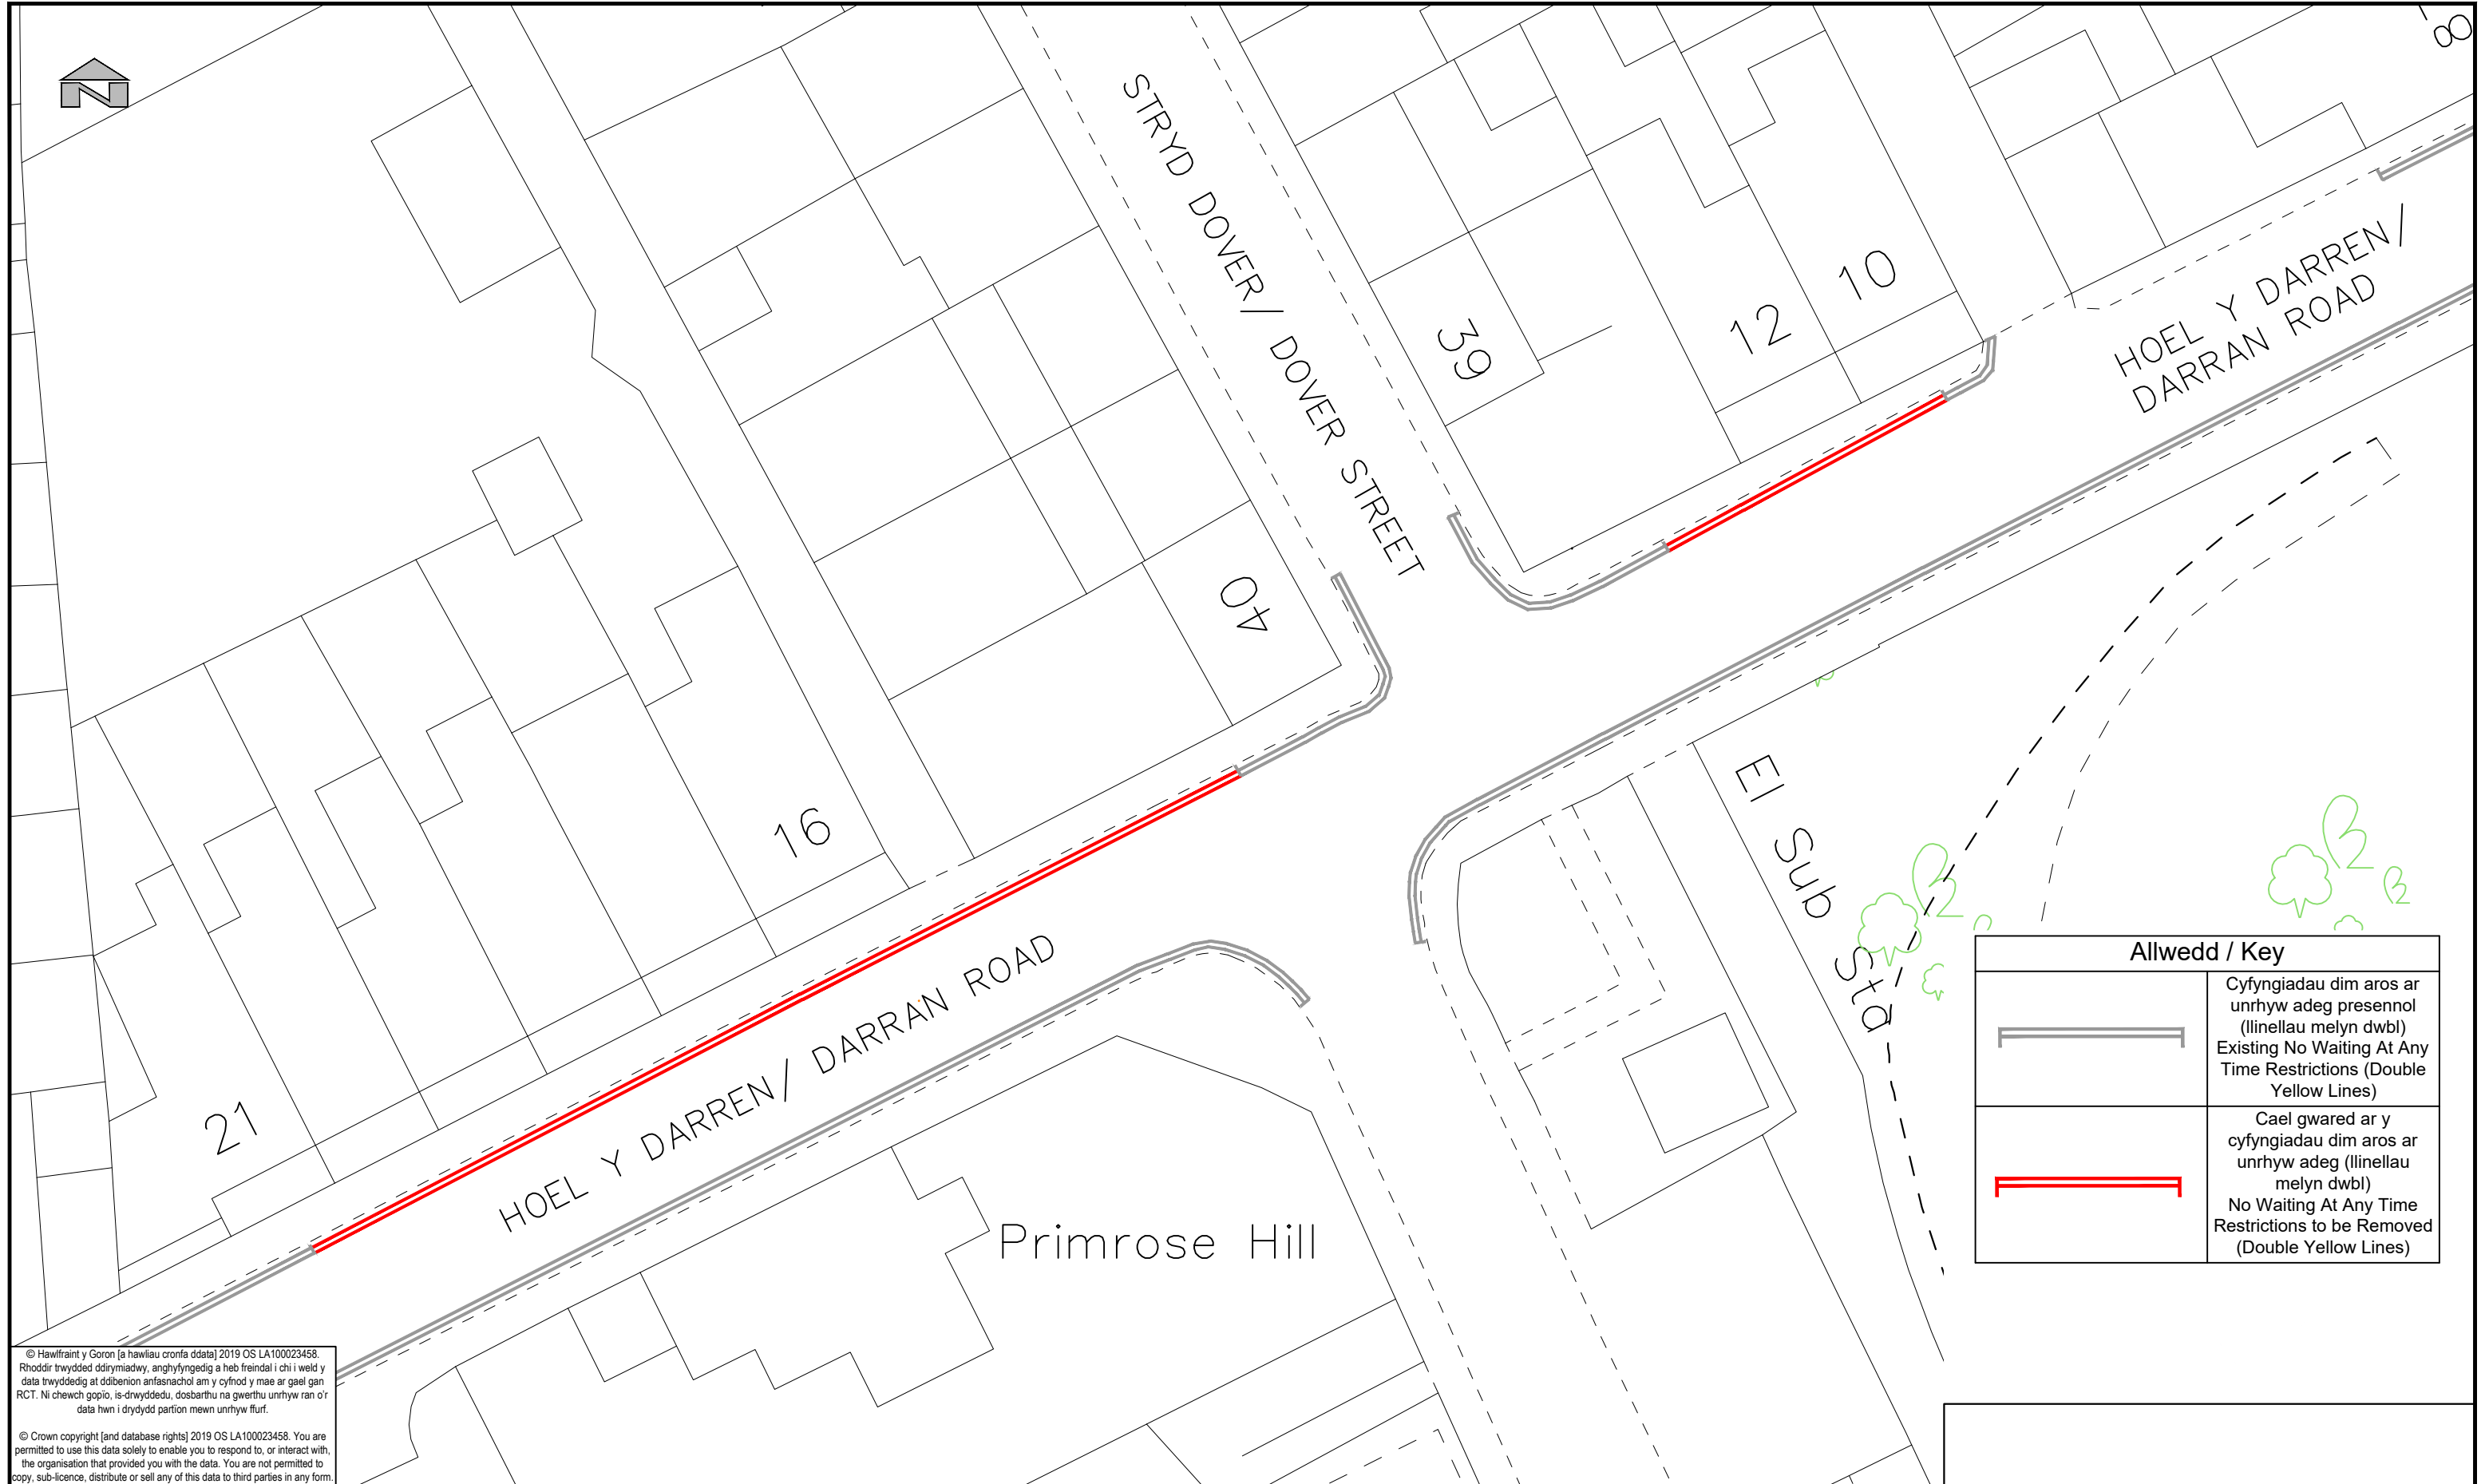


© Hawffraint y Goron [a hawliau cronfa ddata] 2019 OS LA100023458. Rhoddir lwyddedd ddrymiadwy, anghyfyngedig a heb freindal i chi i weld y data trwyddedig at ddibenion arfasnachol am y cyfnod y mae ar gael gan RCT. Ni chewch gopïo, is-drwyddedu, dosbarthu na gwerthu unrhyw ran o'r data hwn i drydydd partion mewn unrhyw ffurf.

© Crown copyright [and database rights] 2019 OS LA100023458. You are permitted to use this data solely to enable you to respond to, or interact with, the organisation that provided you with the data. You are not permitted to copy, sub-licence, distribute or sell any of this data to third parties in any form.

Allwedd / Key	
	Cyfyngiadau dim aros ar unrhyw adeg presennol (llinellau melyn dwbl) Existing No Waiting At Any Time Restrictions (Double Yellow Lines)
	Cael gwared ar y cyfyngiadau dim aros ar unrhyw adeg (llinellau melyn dwbl) No Waiting At Any Time Restrictions to be Removed (Double Yellow Lines)

 RHONDDA CYNON TAF UNED RHEOLI TRAFFIG / TRAFFIC MANAGEMENT Llawr 2 Floor 2 , 2 Llys Cadwyn, Pontypridd CF37 4TH Ffôn/Tel: 01443 425001 Ffacs/Fax: 01443 490414	Cleient/ Client CBS Rhondda Cynon Taf Rhondda Cynon Taf CBC		Teitl y Llund / Dwg Title Cyfyngiadau dim aros ar unrhyw adeg arfaethedig (llinellau melyn dwbl) Proposed No Waiting At Any Time Restrictions (Double Yellow Lines)	Manylion Adolygiad/Revision Details		
	Prosiect/ Project Heol y Darren, Abercynon / Darran Rd, Mountain Ash Ymgynghoriad y Cam Statudol / Statutory Consultation			Rhif y Prosiect/ Project No. IF904-008	Graddfa/ Scale @ A3 1:250	Dyddiad/ Date Jan 2026
				Rhif y Llund / Dwg No. TM25/479/PN	Adolygiad/ Revision P02	
				Paratowyd gan/ Prepared by: RB	Gwiriwyd gan/ Checked by: CH	Cymeradwywyd gan/ Approved by: CH

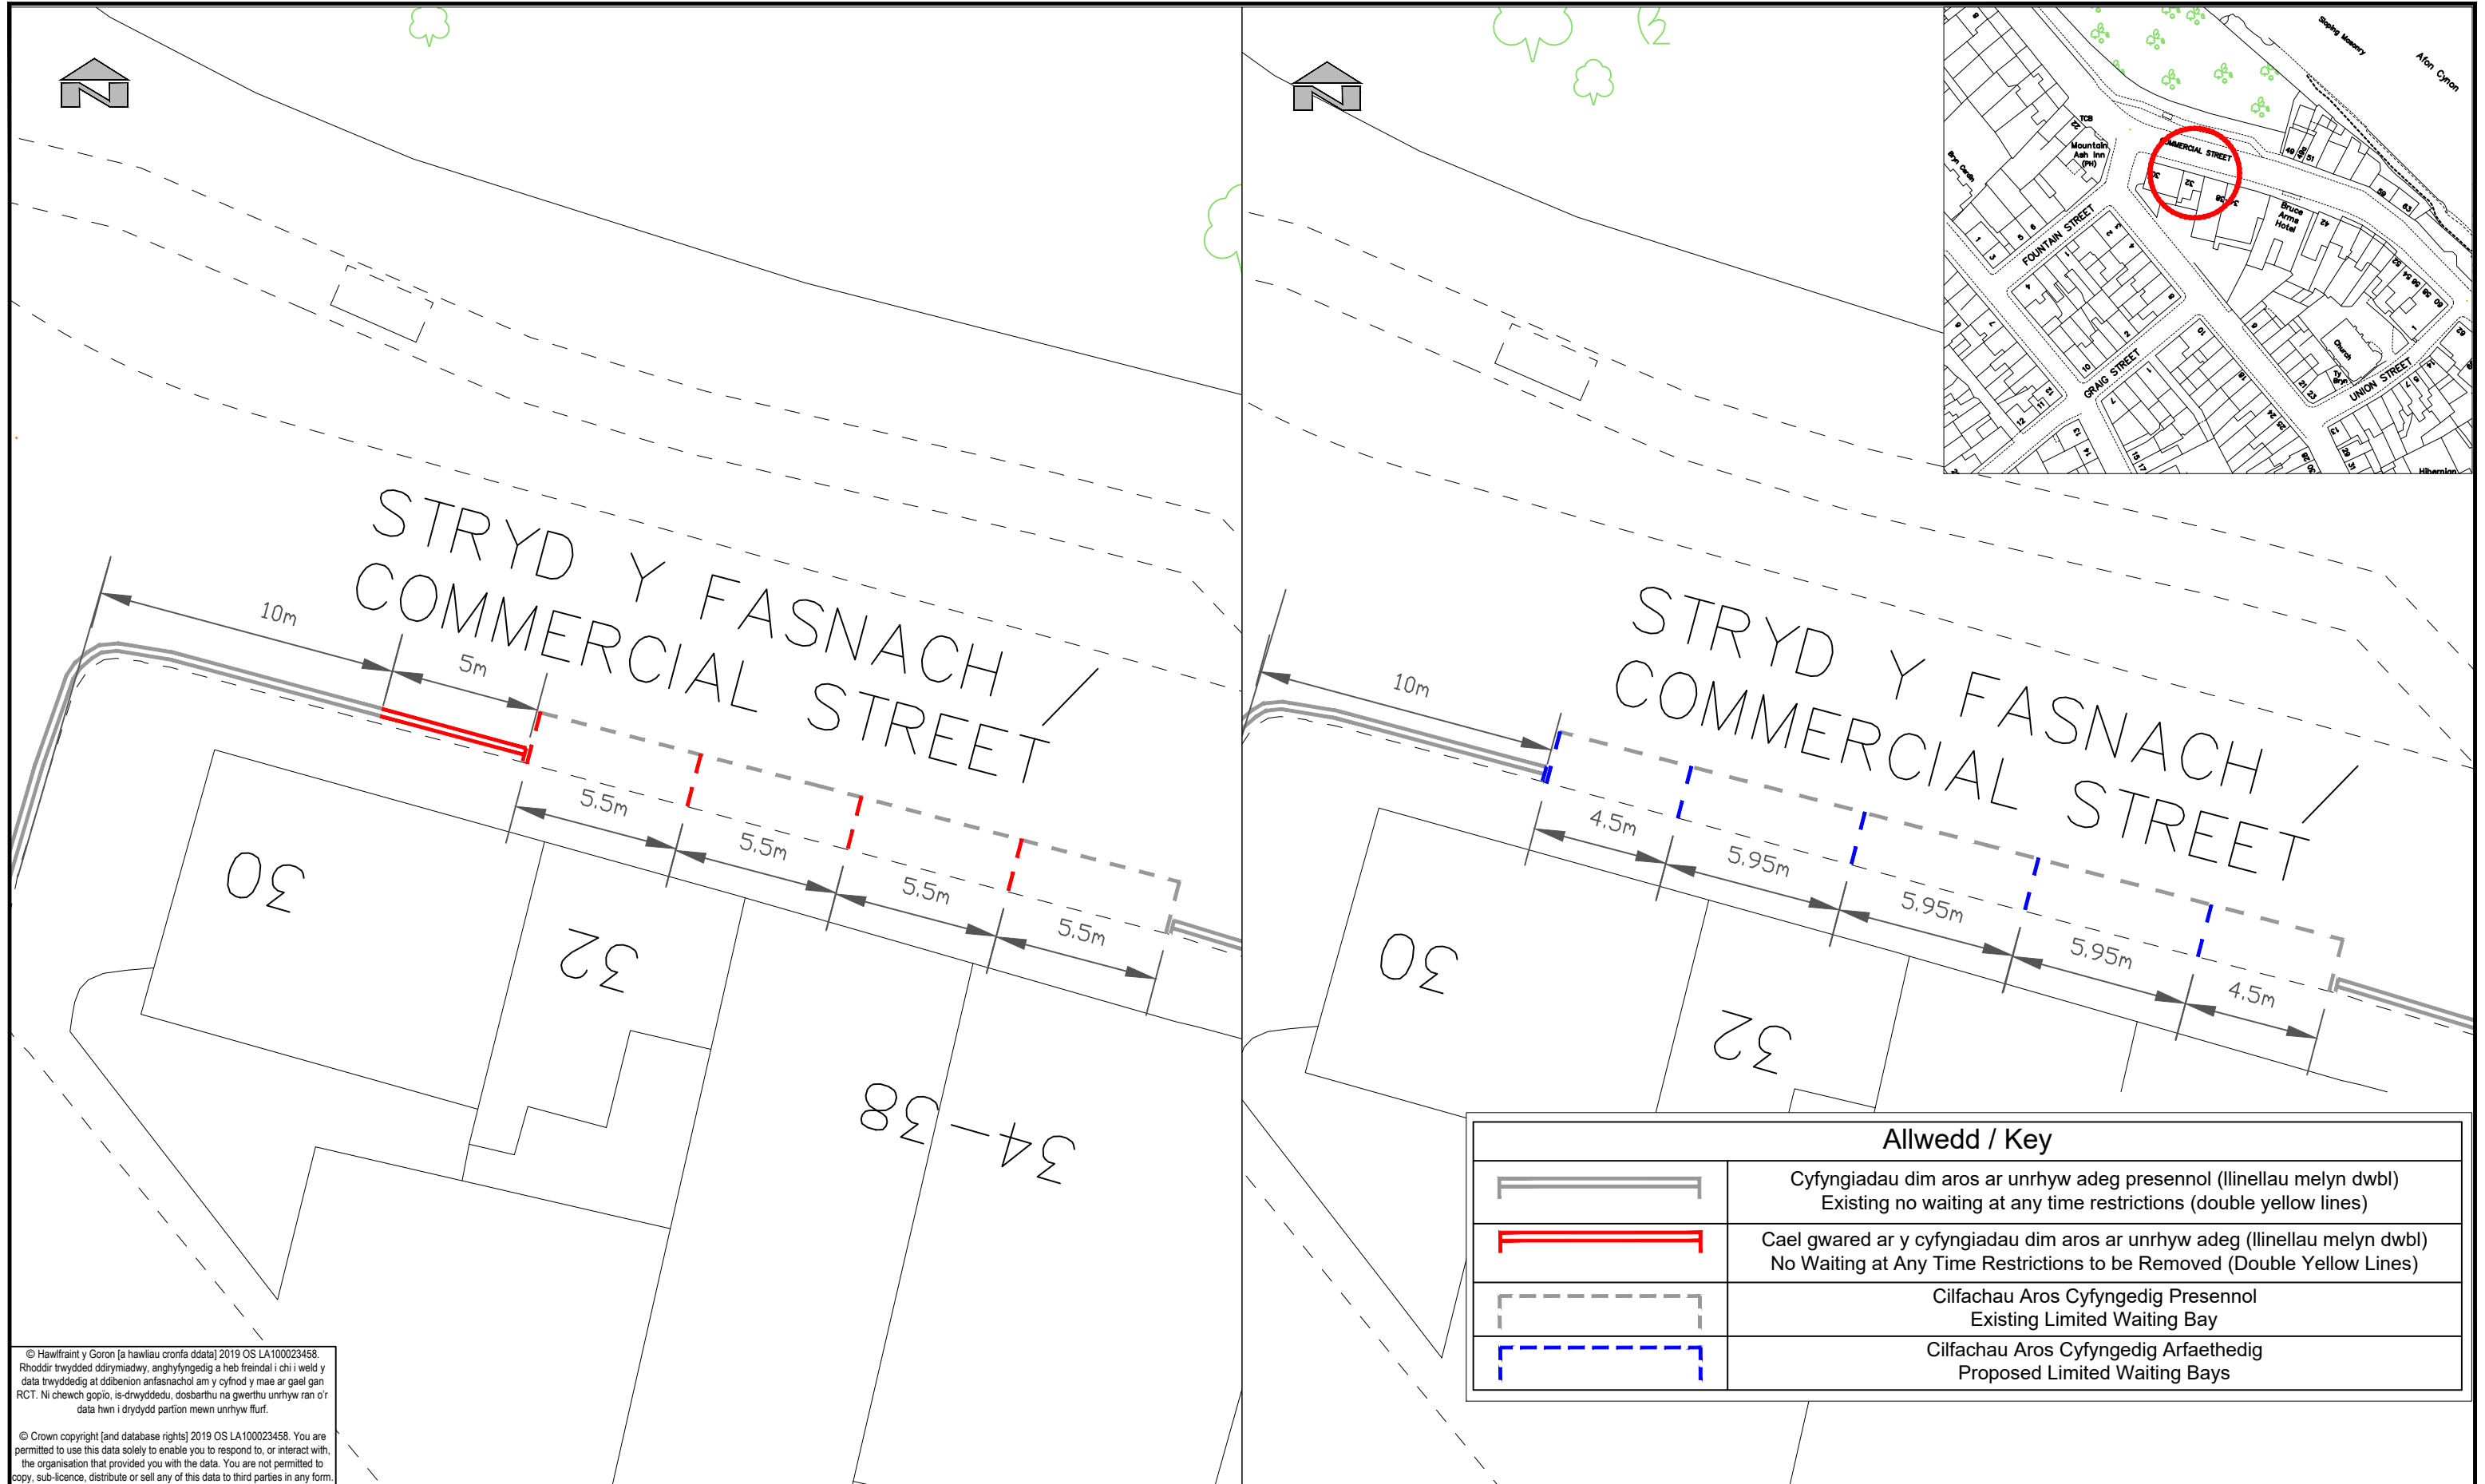

© Hawffraint y Goron [a hawliau cronfa ddata] 2019 OS LA100023458. Rhoddir trwydded ddrymiedig, anghyfyngedig a heb freindal i chi i weld y data trwyddedig at ddibenion arfasnachol am y cyfnod y mae ar gael gan RCT. Ni chewch gopio, is-drwyddedu, dosbarthu na gwerthu unrhyw ran o'r data hwn i drydydd partion mewn unrhyw ffurf.

© Crown copyright [and database rights] 2019 OS LA100023458. You are permitted to use this data solely to enable you to respond to, or interact with, the organisation that provided you with the data. You are not permitted to copy, sub-licence, distribute or sell any of this data to third parties in any form.

Allwedd / Key	
	Cyfyngiadau dim aros ar unrhyw adeg presennol (llinellau melyn dwbl) Existing no waiting at any time restrictions (double yellow lines)
	Cael gwared ar y cyfyngiadau dim aros ar unrhyw adeg (llinellau melyn dwbl) No Waiting at Any Time Restrictions to be Removed (Double Yellow Lines)
	Cilfachau Aros Cyfyngedig Presennol Existing Limited Waiting Bay
	Cilfachau Aros Cyfyngedig Arfaethedig Proposed Limited Waiting Bays



GWASANAETHAU RHENG-FLAEN
RHONDDA CYNON TAF

RHONDDA CYNON TAF
FRONTLINE SERVICES

UNED RHEOLI TRAFFIG / TRAFFIC MANAGEMENT

Llawr 2 | Floor 2 , 2 Llys Cadwyn, Pontypridd CF37 4TH

Ffôn/Tel: 01443 425001 Ffacs/Fax: 01443 490414

Cleient/ Client

CBS Rhondda Cynon Taf | Rhondda Cynon Taf CBC

Prosiect/ Project

Stryd y Fasnach, Abercynon / Commercial St, Mountain Ash
Ymgynghoriad y Cam Statudol / Statutory Consultation

Teitl y Llund / Dwg Title

Cilfachau Aros Cyfyngedig Arfaethedig
Proposed Limited Waiting Bays

Manylion Adolygiad/Revision Details			
Rhif y Prosiect/ Project No.	Graddfa/ Scale @ A3	Dyddiad/ Date	
IF904-008	1:200	Nov 2025	
Rhif y Llund/ Dwg No.	Adolygiad/ Revision		
TM25/480/PN	P01		
Paratowyd gan/ Prepared by:	Gwiriwyd gan/ Checked by:	Cymeradwywyd gan/ Approved by:	
RB	CH	CH	