


© Hawffraint y Goron [a hawliau cronfa ddata] 2019 OS LA100023458. Rhoddir trwydded ddirymiadwy, anghyfyngedig a heb freindal i chi i weld y data trwyddedig at ddiweddiant antasnachol am y cynnod y mae ar gael gan RCT. Ni cheuch gopio, is-dwyddedu, dosbarthu na gwerthu unrhyw ran o'r data hwn i drydydd partion mewn unrhyw flurf.

© Crown copyright [and database rights] 2019 OS LA100023458. You are permitted to use this data solely to enable you to respond to, or interact with, the organisation that provided you with the data. You are not permitted to copy, sub-licence, distribute or sell any of this data to third parties in any form.

 <p>RHONDDA CYNON TAF</p> <p>GWASANAETHAU RHENG-FLAEN RHONDDA CYNON TAF</p> <p>RHONDDA CYNON TAF FRONTLINE SERVICES</p> <p>UNED RHEOLI TRAFFIG / TRAFFIC MANAGEMENT Llawr 2 Floor 2, 2 Llys Cadwyn, Pontypridd CF37 4TH Ffôn/Tel: 01443 425001 Ffacs/Fax: 01443 490414</p>	<p>Cleient/ Client</p> <p>CBS Rhondda Cynon Taf Rhondda Cynon Taf CBC</p>	<p>Teiti y Llun/ Dwg Title</p> <p>Ymgynghoriad y Cam Statudol Statutory Consultation</p>	<p>Manylion Adolygiad/Revision Details</p> <p>Rhif y Proiect/ Project No. IF904-13 & 14</p> <p>Rhif y Llun/ Dwg No. TM25/444/PN</p> <p>Paratowyd gan/ Prepared by: RB</p>	<p>Gan/By</p> <p>NTS</p> <p>Gwirwyd gan/ Checked by: DK</p>	<p>Adolygiad/ Revision</p> <p>Dyddiad/ Date DEC-25</p> <p>Adolygiad/ Revision P01</p> <p>Cymeradwywyd gan/ Approved by: DK</p>
	<p>Proiect/ Project</p> <p>Broadway & Stryd James, Treforest Broadway & James Street, Treforest</p>	<p>Graddfa/ Scale @ A3 NTS</p>	<p>Adolygiad/ Revision P01</p>		

Print Date: 12/01/2026 15:13:39

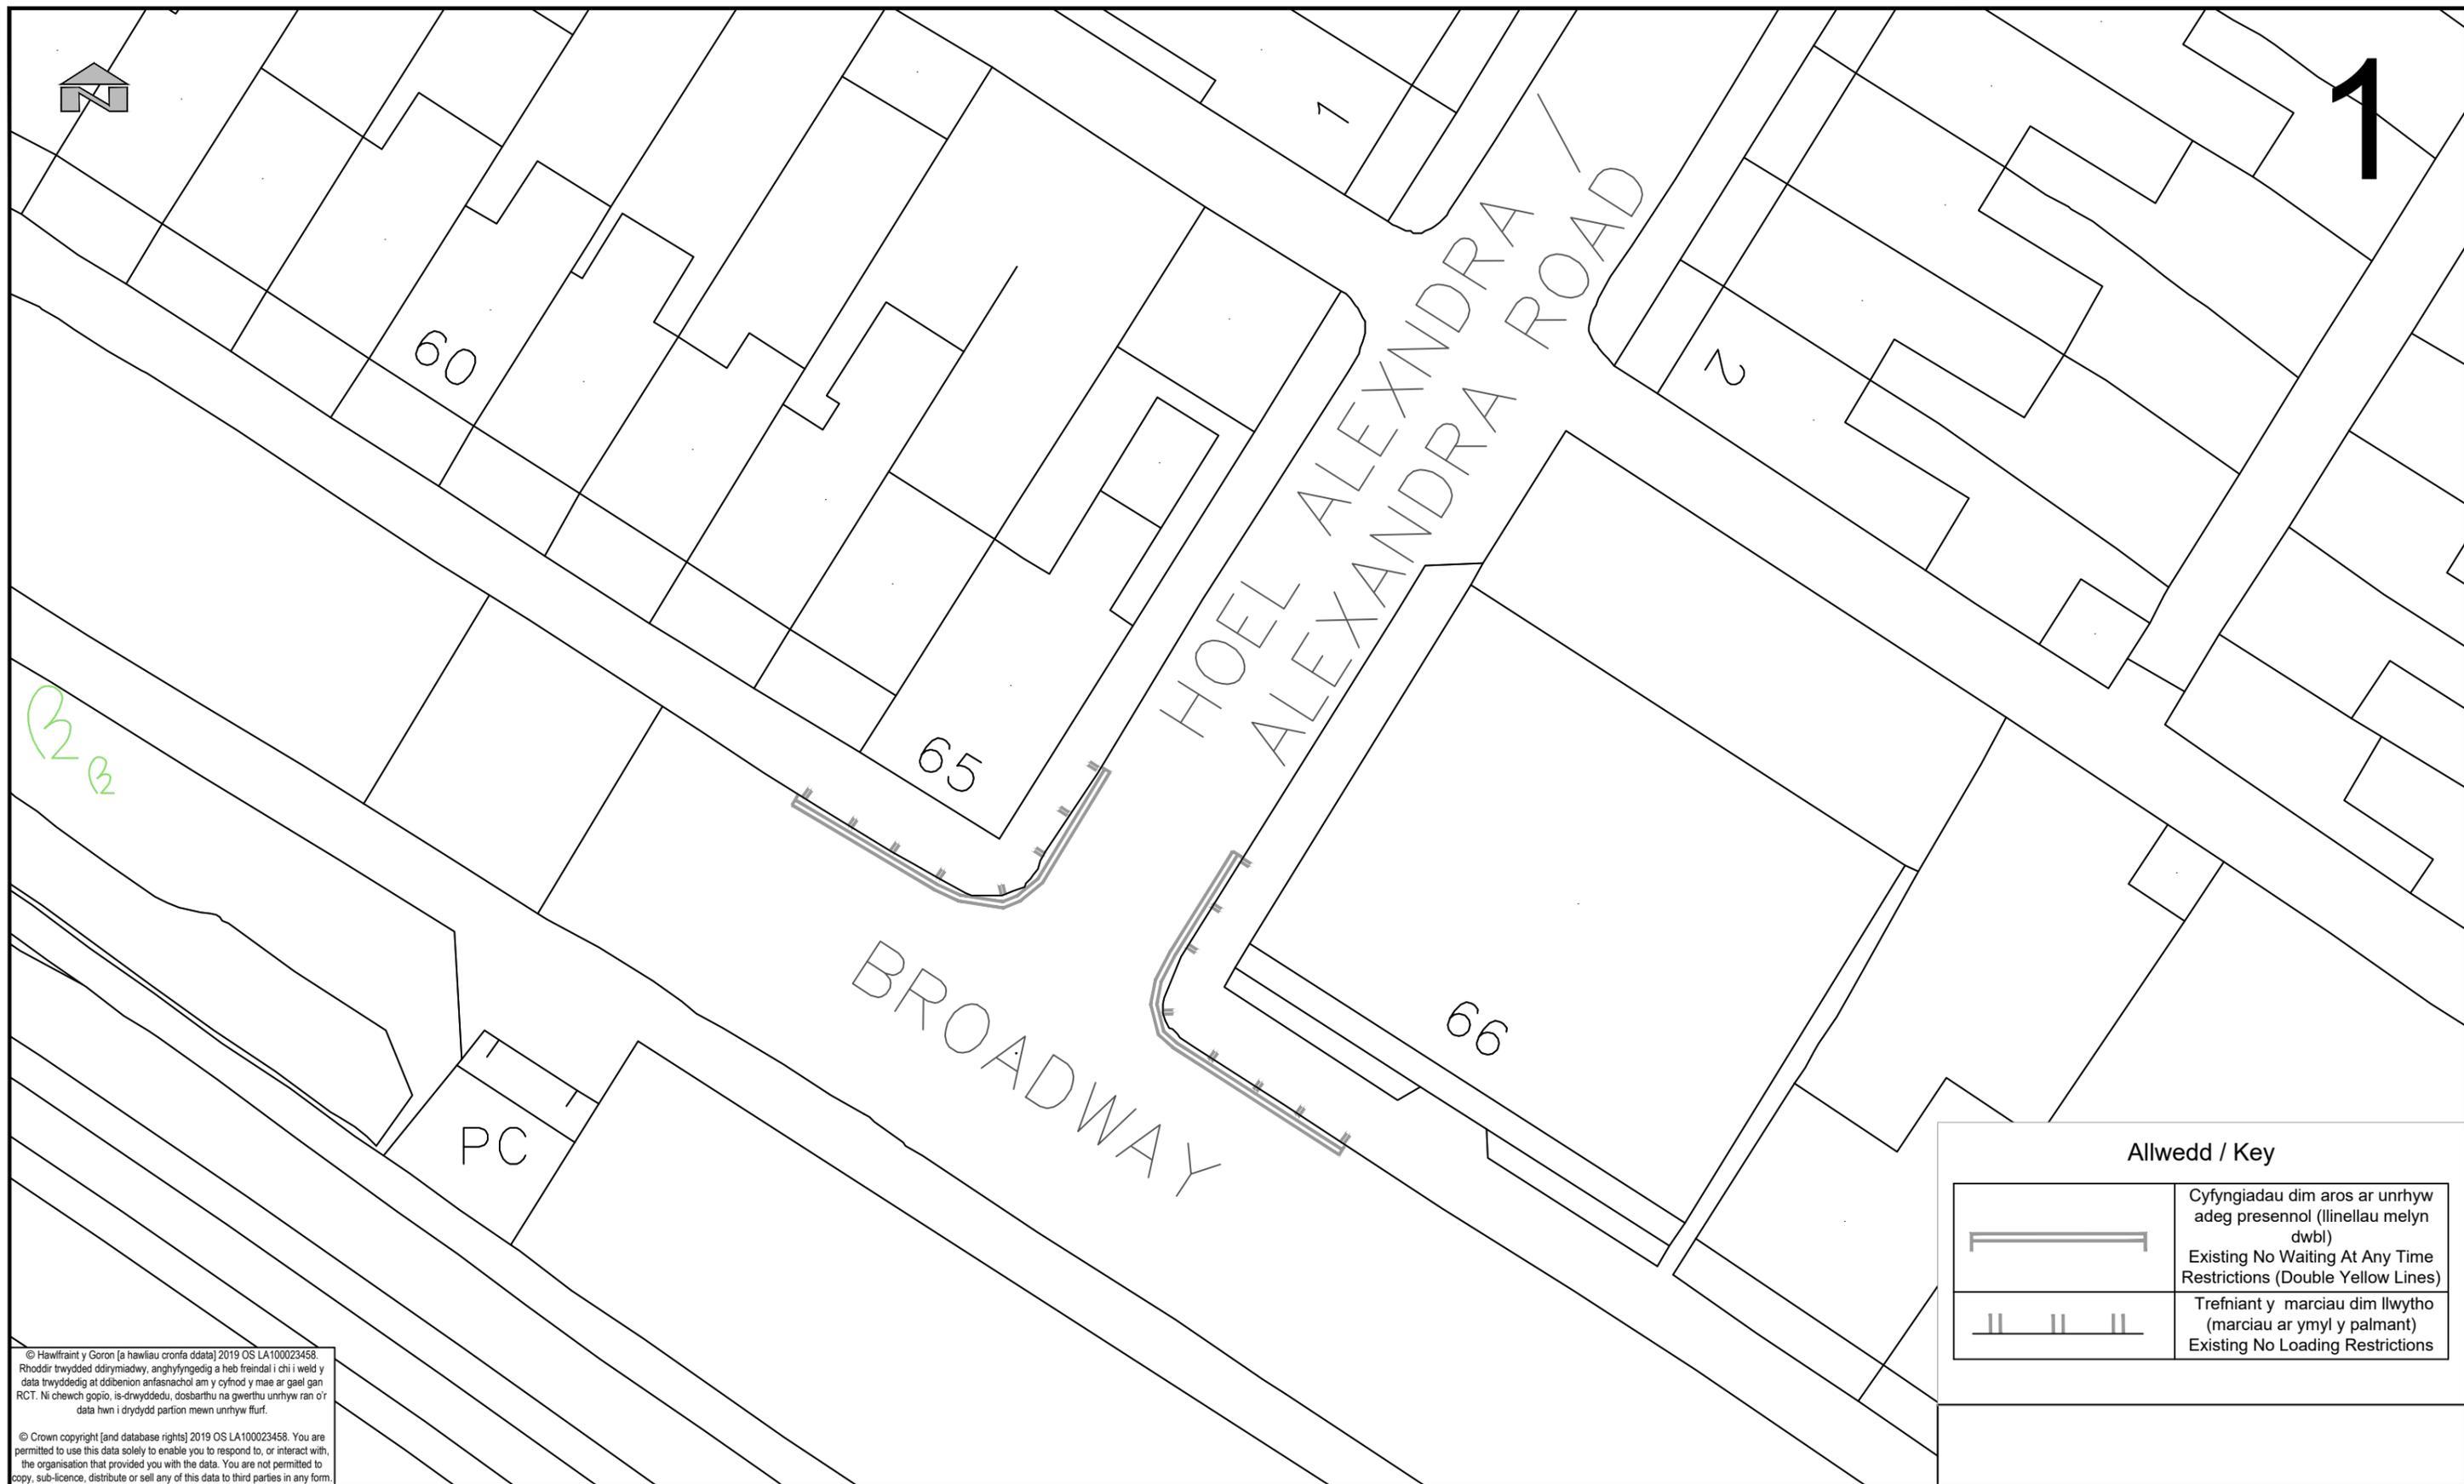

© Hawffraint y Goron [a hawliau cronfa ddata] 2019 OS LA100023458. Rhoddir trwydded ddirymadwy, anghyfnygedig a heb freindal i chi i weld y data trwyddedig at ddibenion anfasnachol am y cyfnod y mae ar gael gan RCT. Ni chewch gopïo, is-drwyddedu, dosbarthu na gwerthu unrhyw ran o'r data hwn i drydydd partion mewn unrhyw ffurf.

© Crown copyright [and database rights] 2019 OS LA100023458. You are permitted to use this data solely to enable you to respond to, or interact with, the organisation that provided you with the data. You are not permitted to copy, sub-licence, distribute or sell any of this data to third parties in any form.

Allwedd / Key	
	Cyfyngiadau dim aros ar unrhyw adeg presennol (llinellau melyn dwbl) Existing No Waiting At Any Time Restrictions (Double Yellow Lines)
	Trefniant y marciau dim llwytho (marciau ar ymyl y palmant) Existing No Loading Restrictions

GWASANAETHAU RHENG-FLAEN
RHONDDA CYNON TAF

RHONDDA CYNON TAF
FRONTLINE SERVICES

UNED RHEOLI TRAFFIG / TRAFFIC MANAGEMENT
Llawr 2 | Floor 2, 2 Llys Cadwyn, Pontypridd CF37 4TH
Ffôn/Tel: 01443 425001 Ffacs/Fax: 01443 490414


Cleient/ Client	CBS Rhondda Cynon Taf Rhondda Cynon Taf CBC
Prosiect/ Project	Broadway & Stryd James, Trefforest Broadway & James Street, Trefforest

Teitl y Llund / Dwg Title

Ymgynghoriad y Cam Statudol
Statutory Consultation

Manylion Adolygiad/Revision Details		
Gan/By	Dyddiad/Date	Adolygiad/Revision
Rhif y Prosiect/ Project No. IF904-13 & 14	Graddfa/ Scale @ A3 1:250	Dyddiad/ Date Dec-25
Rhif y Llund/ Dwg No. TM25/444/PN	Adolygiad/ Revision P01	
Paratowyd gan/ Prepared by: RB	Gwiriwyd gan/ Checked by: DK	Cymeradwywyd gan/ Approved by: DK

Print Date: 12/01/2026 15:13:47

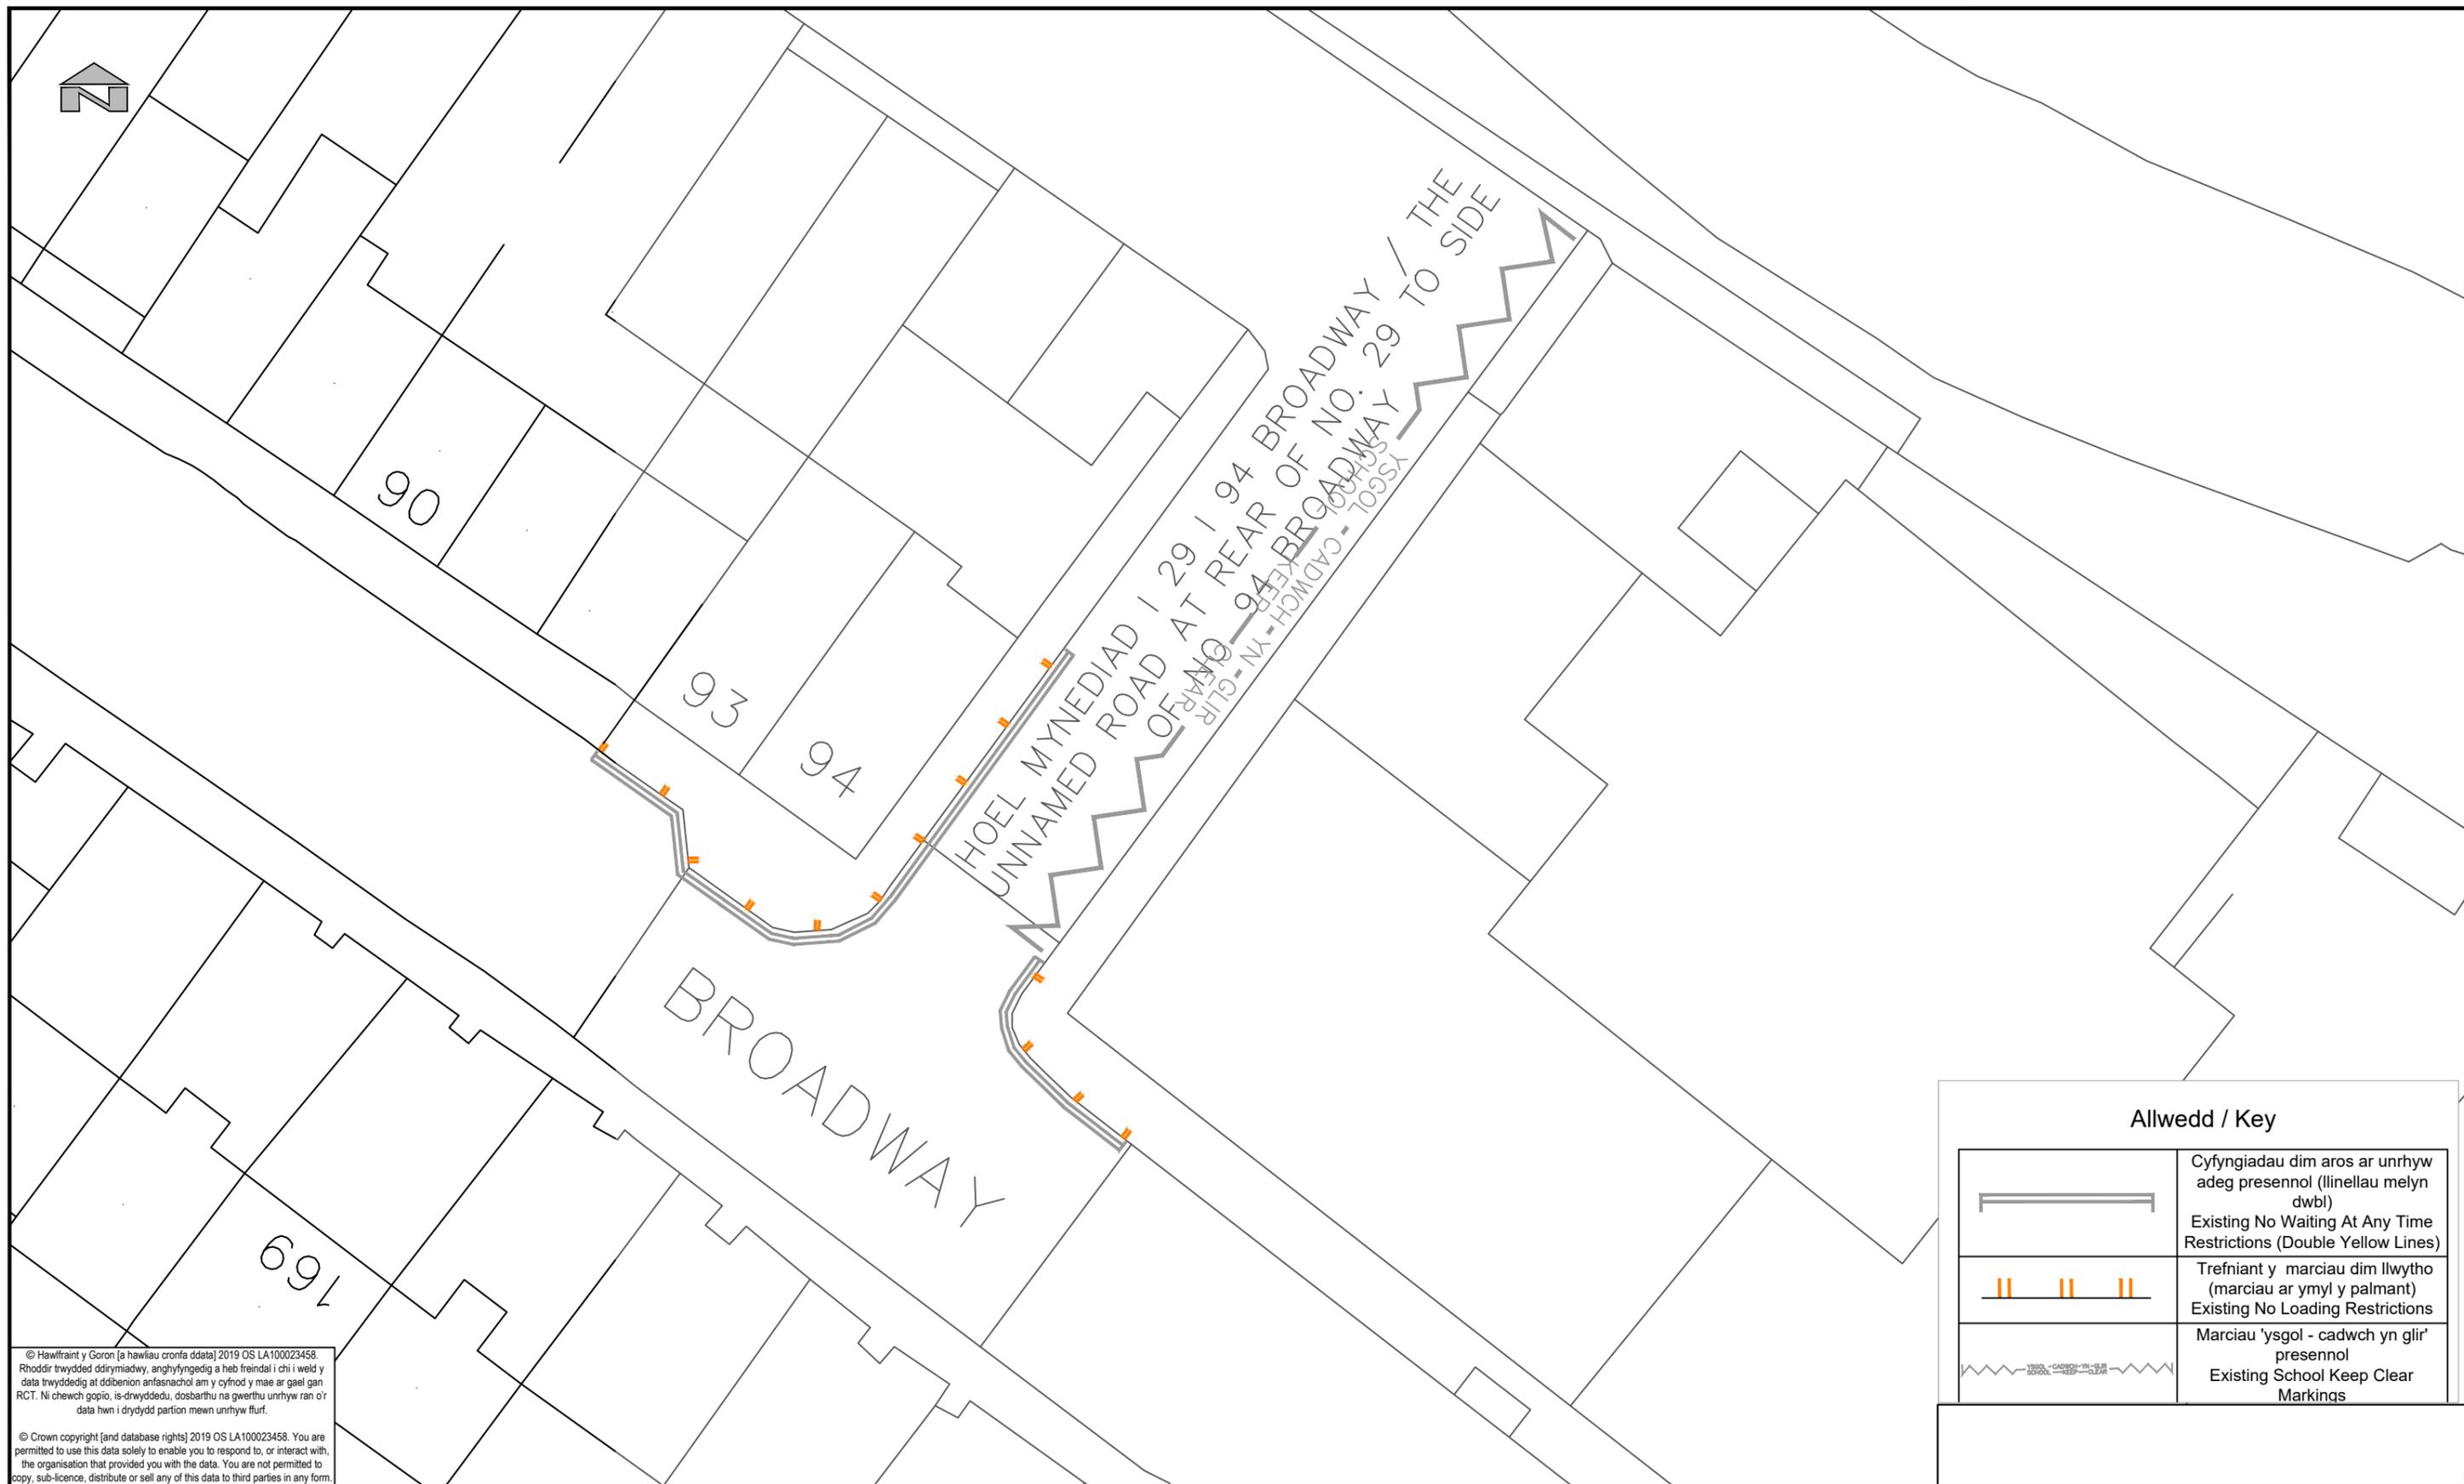

© Hawffraint y Goron [a hawliau cronfa ddata] 2019 OS LA100023458. Rhoddir trwydded ddirymiadwy, anghyfyngedig a heb freindal i chi i weld y data trwyddedig at ddibenion anfasnachol am y cyfnod y mae ar gael gan RCT. Ni chewch gopio, is-drwyddedu, dosbarthu na gwerthu unrhyw ran o'r data hwn i drydydd partion mewn unrhyw ffurf.

© Crown copyright [and database rights] 2019 OS LA100023458. You are permitted to use this data solely to enable you to respond to, or interact with, the organisation that provided you with the data. You are not permitted to copy, sub-licence, distribute or sell any of this data to third parties in any form.

Allwedd / Key	
	Cyfyngiadau dim aros ar unrhyw adeg presennol (llinellau melyn dwbl) Existing No Waiting At Any Time Restrictions (Double Yellow Lines)
	Trefniant y marciau dim llwytho (marciau ar ymyl y palmant) Existing No Loading Restrictions
	Marciau 'ysgol - cadwch yn glir' presennol Existing School Keep Clear Markings

RHONDDA CYNON TAF
GWASANAETHAU RHENG-FLAEN
RHONDDA CYNON TAF
FRONTLINE SERVICES

UNED RHEOLI TRAFFIG / TRAFFIC MANAGEMENT
Llawr 2 | Floor 2, 2 Llys Cadwyn, Pontypridd CF37 4TH
Ffôn/Tel: 01443 425001 Ffacs/Fax: 01443 490414

Cleient/ Client
CBS Rhondda Cynon Taf | Rhondda Cynon Taf CBC

Prosiect/ Project
**Broadway & Stryd James, Trefforest
Broadway & James Street, Trefforest**

Teitl y Llund / Dwg Title
**Ymgynghoriad y Cam Statudol
Statutory Consultation**

Manylion Adolygiad/Revision Details		
Rhif y Prosiect/ Project No.	Graddfa/ Scale @ A3	Dyddiad/ Date
IF904-13 & 14	1:250	Dec-25
Rhif y Llund/ Dwg No.	Adolygiad/ Revision	
TM25/445/PN	P01	
Paratowyd gan/ Prepared by:	Gwiriwyd gan/ Checked by:	Cymeradwywyd gan/ Approved by:
RB	DK	DK

Print Date: 12/01/2026 15:13:51



Central
Kitchen

3

YSGOL
SCHOOL
CADWCH
KEEP
YN
GLIR
CLEAR

STRYD JAMES/JAMES STREET

95a

White House

Stockland

95

148

CYRCH-Y-
GWAS ROAD

BROADWAY

100

Club

101

Allwedd / Key

	Cyfyngiadau dim aros ar unrhyw adeg presennol (llinellau melyn dwbl) Existing No Waiting At Any Time Restrictions (Double Yellow Lines)
	Marciau 'ysgol - cadwch yn glir' presennol Existing School Keep Clear Markings

© Hawlfraint y Goron [a hawliau cronfa ddata] 2019 OS LA100023458. Rhoddir trwydded ddirymiadwy, anghyfyngedig a heb freindal i chi i weld y data trwyddedig at ddibenion anfasnachol am y cyfnod y mae ar gael gan RCT. Ni chewch gopïo, is-drwyddedu, dosbarthu na gwerthu unrhyw ran o'r data hwn i drydydd partion mewn unrhyw fflurf.

© Crown copyright [and database rights] 2019 OS LA100023458. You are permitted to use this data solely to enable you to respond to, or interact with, the organisation that provided you with the data. You are not permitted to copy, sub-licence, distribute or sell any of this data to third parties in any form.



GWASANAETHAU RHENG-FLAEN
RHONDDA CYNON TAF

RHONDDA CYNON TAF
FRONTLINE SERVICES

UNED RHEOLI TRAFFIG / TRAFFIC MANAGEMENT
Llawr 2 | Floor 2, 2 Llys Cadwyn, Pontypridd CF37 4TH
Ffôn/Tel: 01443 425001 Ffacs/Fax: 01443 490414


Cleient/ Client	CBS Rhondda Cynon Taf Rhondda Cynon Taf CBC
Prosiect/ Project	Broadway & Stryd James, Trefforest Broadway & James Street, Trefforest

Teitl y Llund / Dwg Title

Ymgynghoriad y Cam Statudol Statutory Consultation

Manylion Adolygiad/Revision Details		Gan/By	Dyddiad/Date	Adolygiad/ Revision
Rhif y Prosiect/ Project No.	Graddfa/ Scale @ A3		Dyddiad/ Date	
IF904-13 & 14	1:250		Dec-25	
Rhif y Llund/ Dwg No.			Adolygiad/ Revision	
TM25/446/PN			P01	
Paratowyd gan/ Prepared by:	Gwiriwyd gan/ Checked by:		Cymeradwywyd gan/ Approved by:	
RB	DK		DK	

Print Date: 12/01/2026 15:14:07

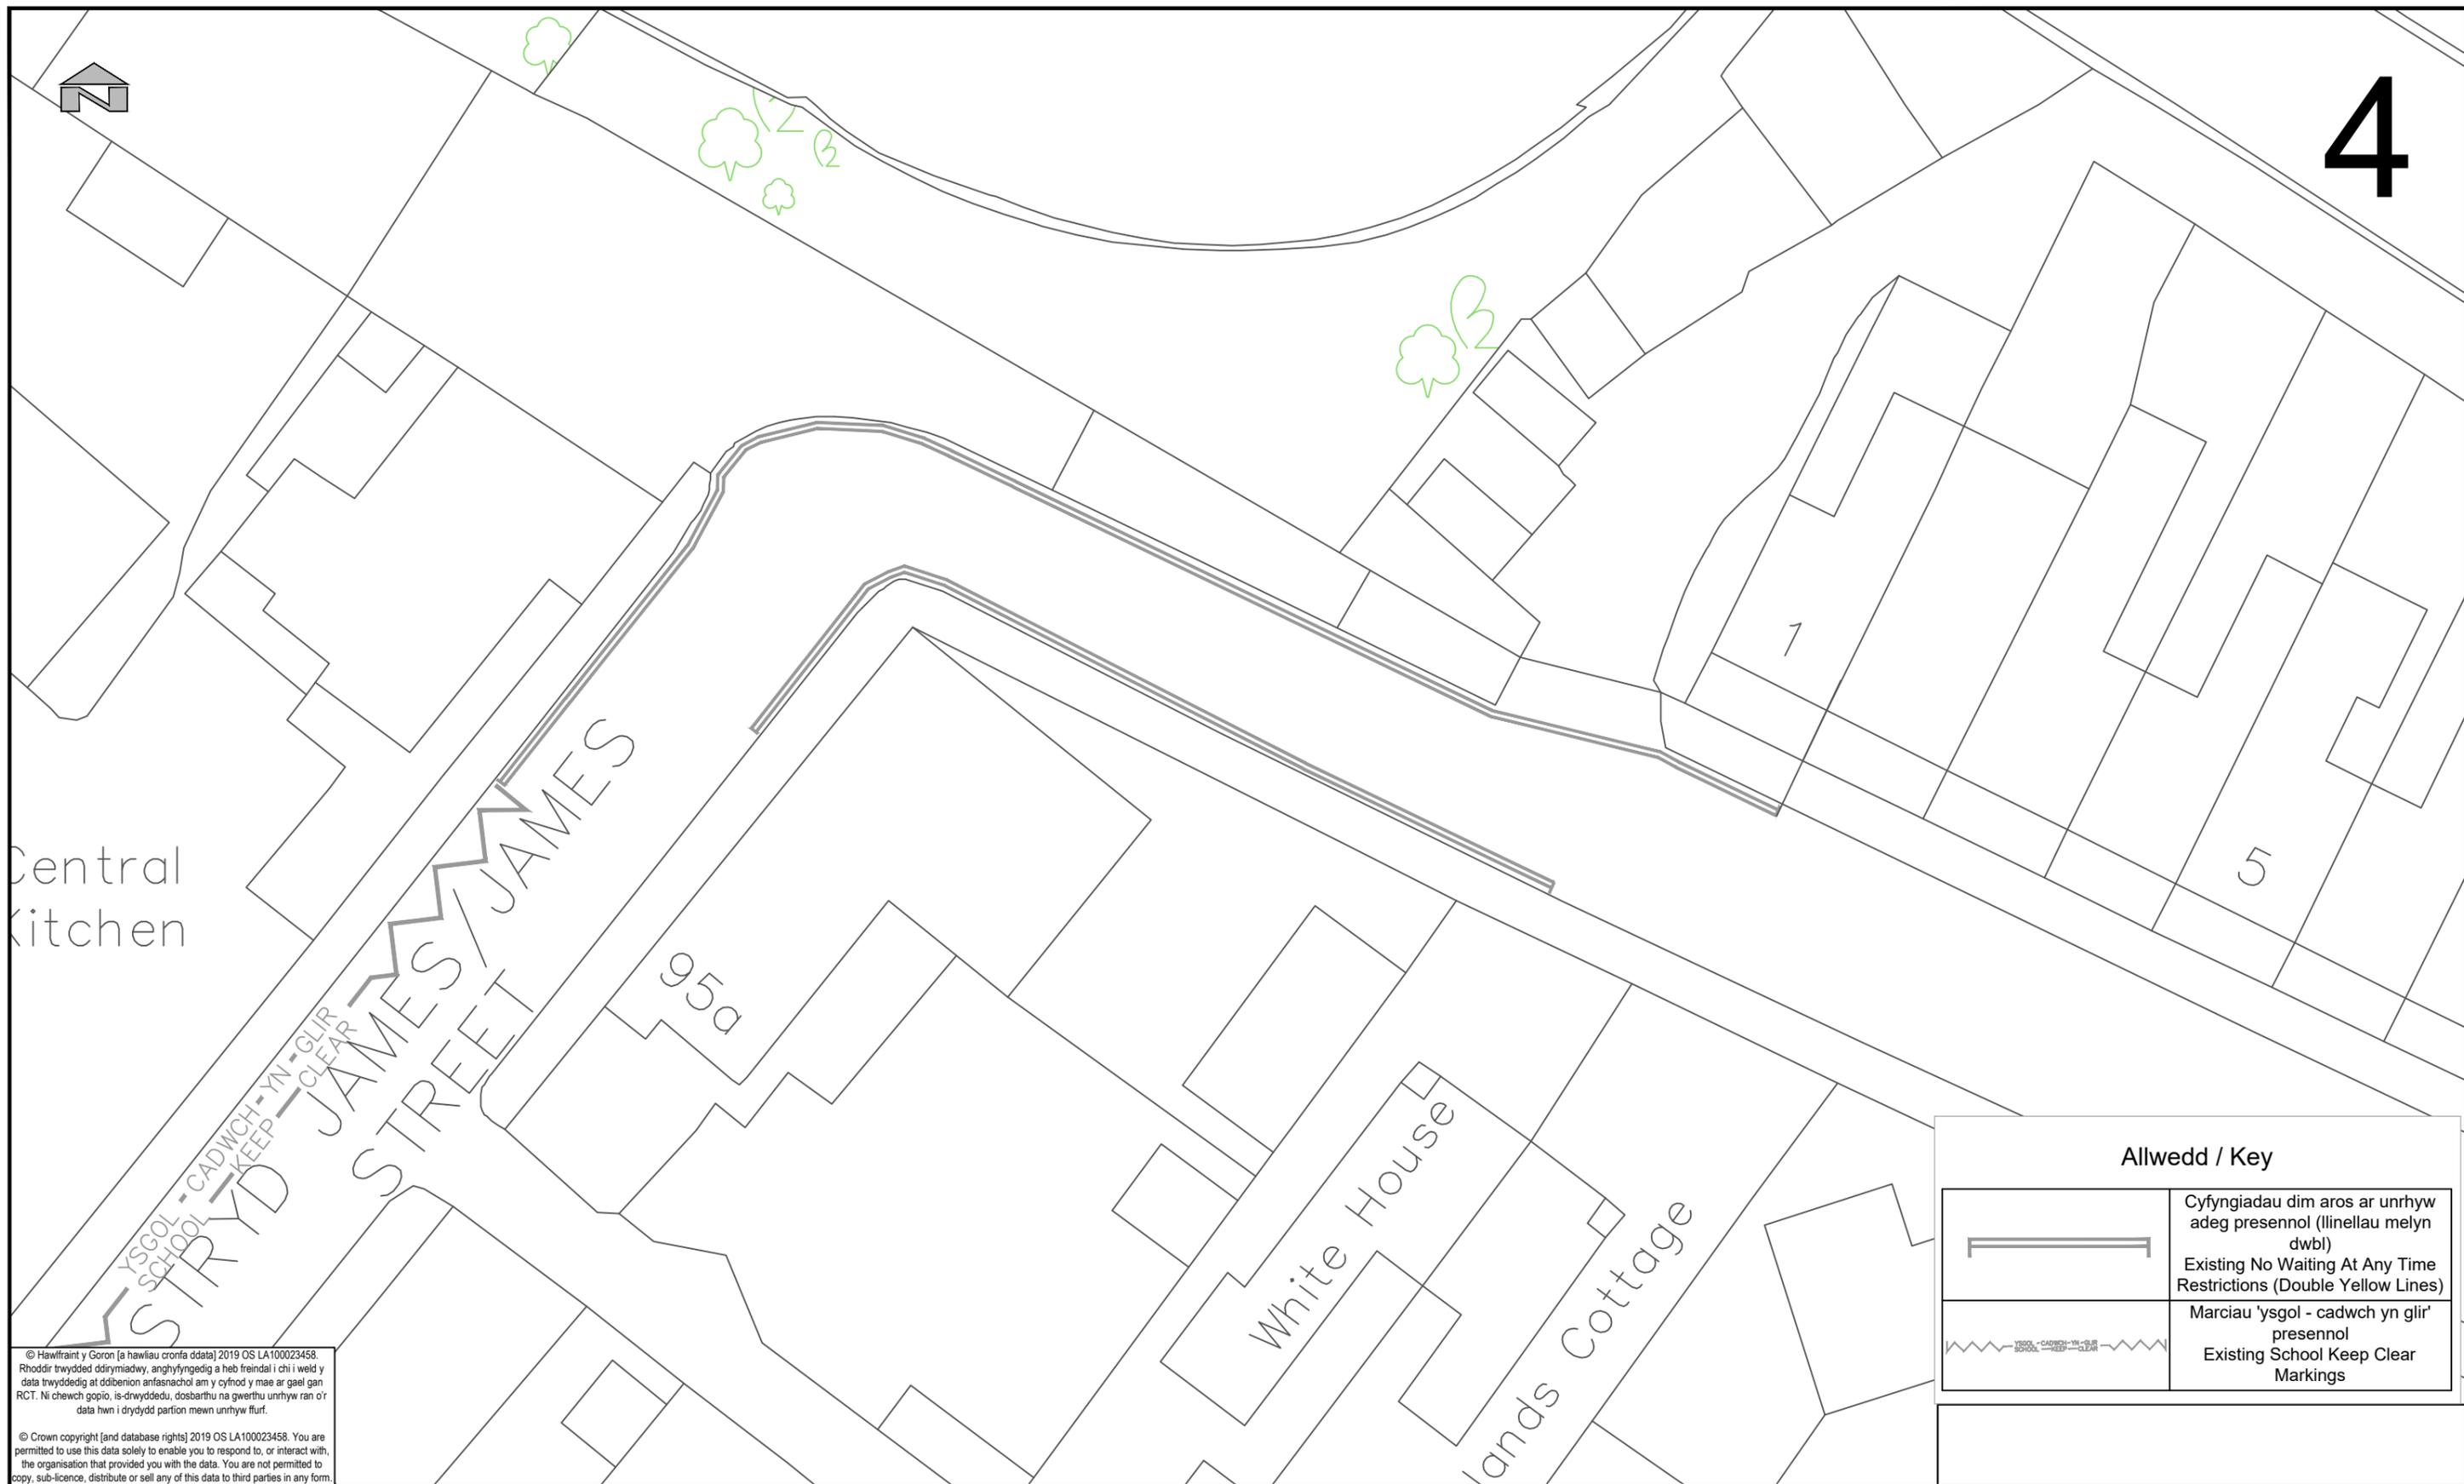

Central Kitchen

© Hawlfraint y Goron [a hawliau cronfa ddata] 2019 OS LA100023458. Rhoddir trwydded ddirymadwy, anghyfyngedig a heb freindal i chi i weld y data lwyddedig at ddibenion anfasnachol am y cyfnod y mae ar gael gan RCT. Ni chewch gopïo, is-drwyddedu, dosbarthu na gwerthu unrhyw ran o'r data hwn i drydydd partion mewn unrhyw fflur.

© Crown copyright [and database rights] 2019 OS LA100023458. You are permitted to use this data solely to enable you to respond to, or interact with, the organisation that provided you with the data. You are not permitted to copy, sub-licence, distribute or sell any of this data to third parties in any form.

Allwedd / Key	
	Cyfyngiadau dim aros ar unrhyw adeg presennol (llinellau melyn dwbl) Existing No Waiting At Any Time Restrictions (Double Yellow Lines)
	Marciau 'ysgol - cadwch yn glir' presennol Existing School Keep Clear Markings



RHONDDA CYNON TAF
FRONTLINE SERVICES

GWASANAETHAU RHENG-FLAEN
RHONDDA CYNON TAF

UNED RHEOLI TRAFFIG / TRAFFIC MANAGEMENT
Llawr 2 | Floor 2, 2 Llys Cadwyn, Pontypridd CF37 4TH
Ffôn/Tel: 01443 425001 Ffacs/Fax: 01443 490414

Cleient/ Client	CBS Rhondda Cynon Taf Rhondda Cynon Taf CBC
Prosiect/ Project	Broadway & Stryd James, Trefforest Broadway & James Street, Trefforest


Teitl y Llyn/ Dwg Title	Ymgynghoriad y Cam Statudol Statutory Consultation
-------------------------	---

Manylion Adolygiad/Revision Details		
Rhif y Prosiect/ Project No.	Graddfa/ Scale @ A3	Dyddiad/ Date
IF904-13 & 14	1:250	Dec-25
Rhif y Llyn/ Dwg No.	Adolygiad/ Revision	
TM25/447/PN	P01	
Paratowyd gan/ Prepared by:	Gwiriwyd gan/ Checked by:	Cymeradwywyd gan/ Approved by:
RB	DK	DK

Print Date: 12/01/2026 15:14:11



5

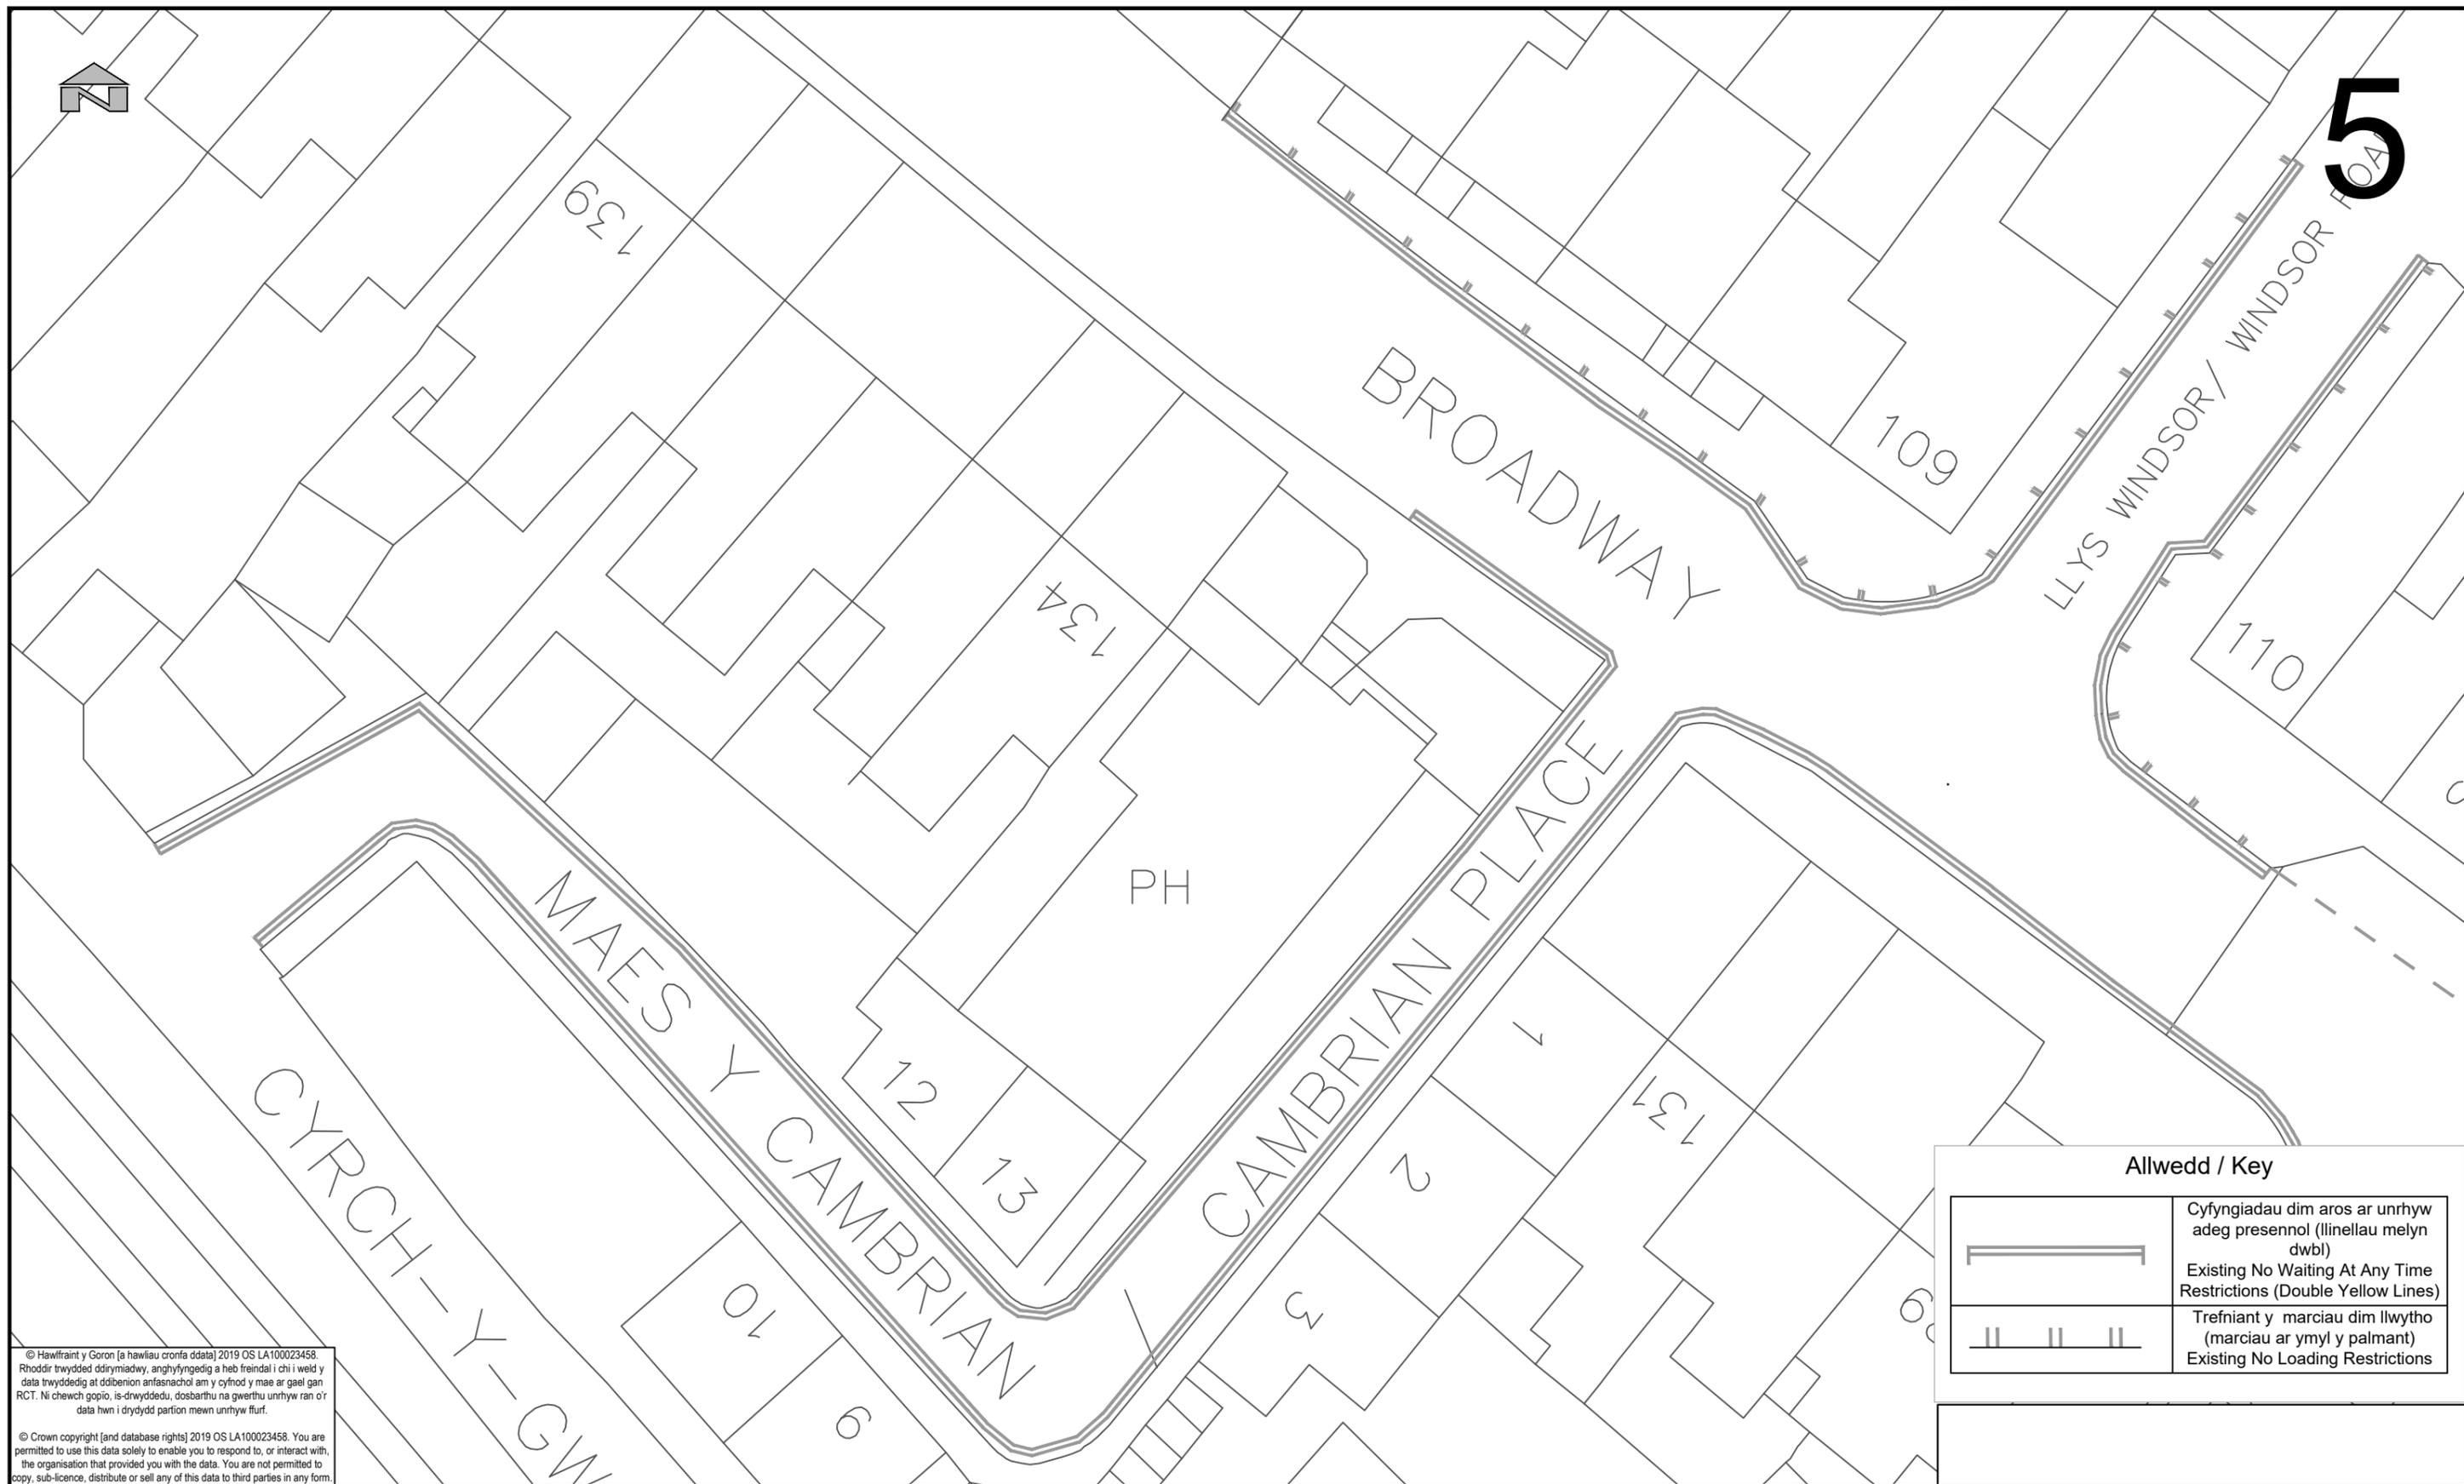

© Hawlfraint y Goron [a hawliau cronfa ddata] 2019 OS LA100023458. Rhoddir trwydded ddirymiadwy, anghyfyngedig a heb freindal i chi i weld y data lwyddedig at ddibenion anfasnachol am y cyfnod y mae ar gael gan RCT. Ni chewch gopïo, is-drwyddedu, dosbarthu na gwerthu unrhyw ran o'r data hwn i drydydd partion mewn unrhyw ffurf.

© Crown copyright [and database rights] 2019 OS LA100023458. You are permitted to use this data solely to enable you to respond to, or interact with, the organisation that provided you with the data. You are not permitted to copy, sub-licence, distribute or sell any of this data to third parties in any form.

Allwedd / Key	
	Cyfyngiadau dim aros ar unrhyw adeg presennol (llinellau melyn dwbl) Existing No Waiting At Any Time Restrictions (Double Yellow Lines)
	Trefniant y marciau dim llwytho (marciau ar ymyl y palmant) Existing No Loading Restrictions



GWASANAETHAU RHENG-FLAEN
RHONDDA CYNON TAF

RHONDDA CYNON TAF
FRONTLINE SERVICES

UNED RHEOLI TRAFFIG / TRAFFIC MANAGEMENT
Llawr 2 | Floor 2, 2 Llys Cadwyn, Pontypridd CF37 4TH
Ffôn/Tel: 01443 425001 Ffacs/Fax: 01443 490414

Cleient/ Client
CBS Rhondda Cynon Taf | Rhondda Cynon Taf CBC

Prosiect/ Project
**Broadway & Stryd James, Trefforest
Broadway & James Street, Trefforest**


Teitl y Llyn/ Dwg Title
**Ymgynghoriad y Cam Statudol
Statutory Consultation**

Manylion Adolygiad/Revision Details		
Gan/By	Dyddiad/Date	Adolygiad/Revision
Rhif y Prosiect/ Project No. IF904-13 & 14	Graddfa/ Scale @ A3 1:250	Dyddiad/ Date Dec-25
Rhif y Llyn/ Dwg No. TM25/448/PN	Adolygiad/ Revision P01	
Paratowyd gan/ Prepared by: RB	Gwiriwyd gan/ Checked by: DK	Cymeradwywyd gan/ Approved by: DK

Print Date: 12/01/2026 15:13:43

Cilfach aros cyfyngedig arfaethedig, uchafswm o 1 awr, dim dychwelyd o fewn 1 awr, 9.00am i 6.00pm, o ddydd Llun i ddydd Sadwrn / Limited Waiting Bay 1 Hour Maximum Stay With No Return Within 1 Hour, 9.00am To 6.00pm Monday to Saturday (Inclusive Of)

Lwytho Bresennol 8.00am i 12.00pm, o ddydd Llun i ddydd Sadwrn a Cilfach aros cyfyngedig arfaethedig, uchafswm o 1 awr, dim dychwelyd o fewn 1 awr, 9.00am i 6.00pm, o ddydd Llun i ddydd Sadwrn / Loading Only 8.00am to 12.00pm Monday to Saturday (Inclusive Of) and Limited Waiting Bay 1 Hour Maximum Stay With No Return Within 1 Hour, 12.00pm To 8.00pm Monday to Saturday (Inclusive Of)

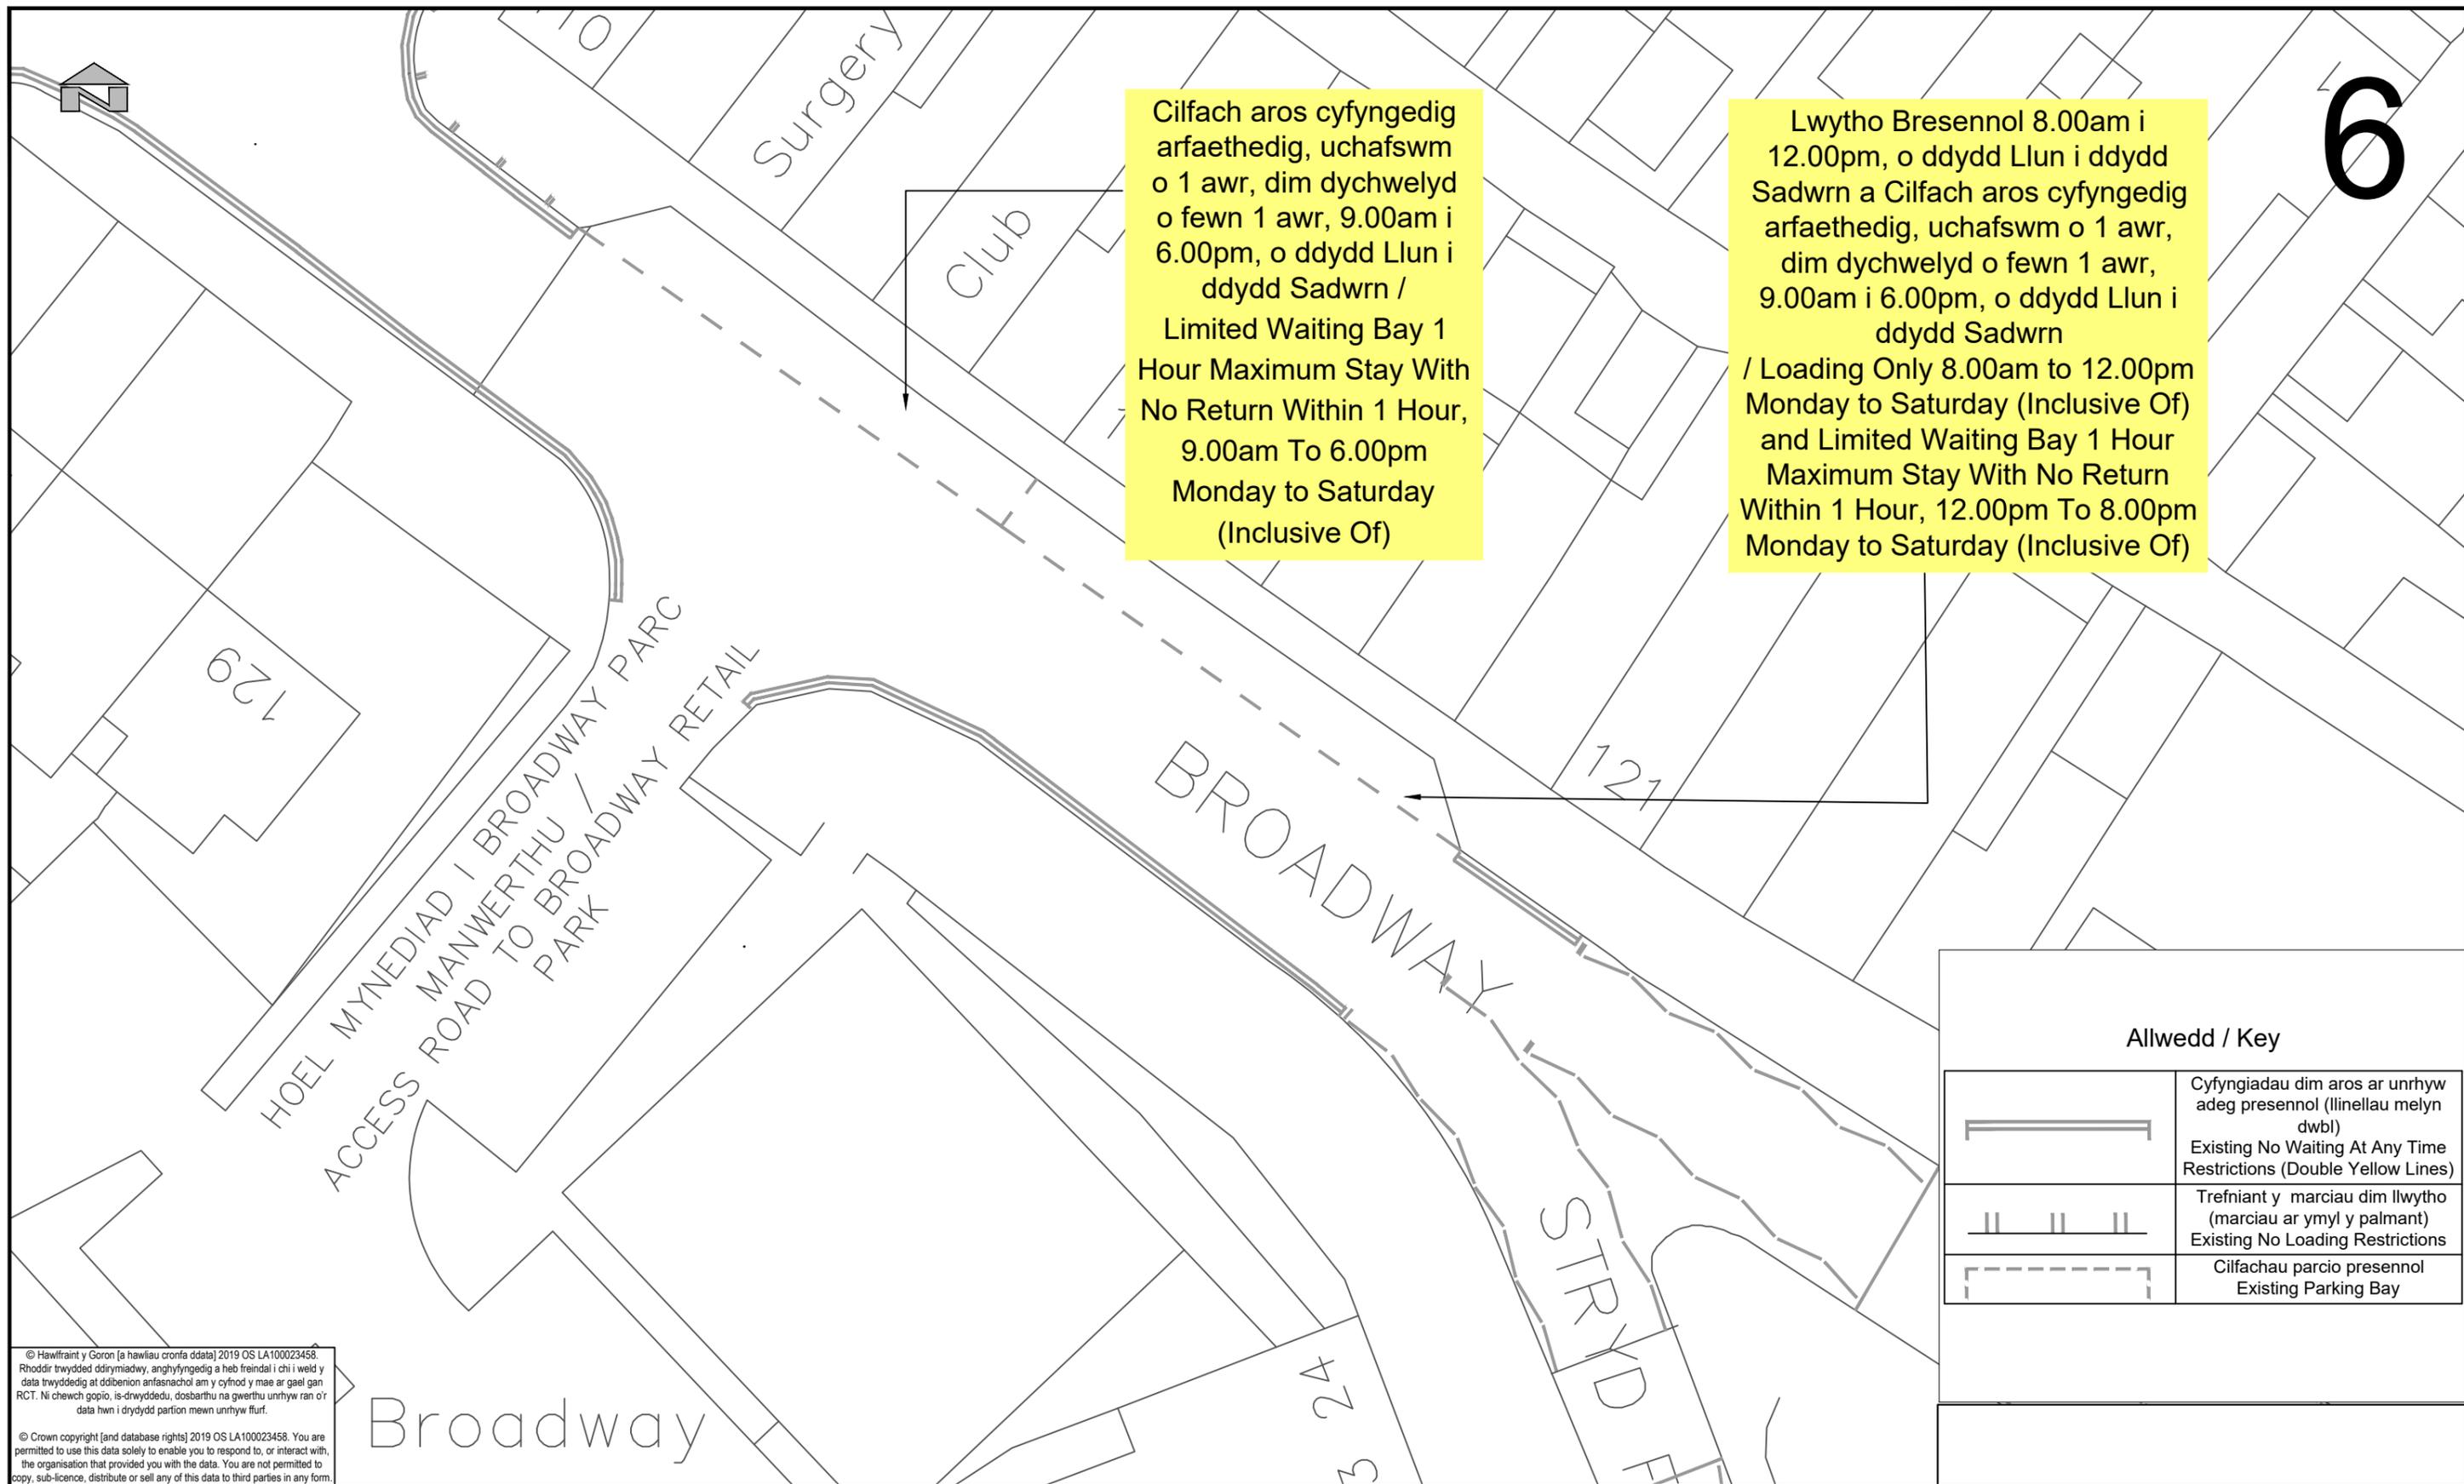


Allwedd / Key

	Cyfyngiadau dim aros ar unrhyw adeg presennol (linellau melyn dwbl) Existing No Waiting At Any Time Restrictions (Double Yellow Lines)
	Trefniant y marciau dim llwytho (marciau ar ymyl y palmant) Existing No Loading Restrictions
	Cilfachau parcio presennol Existing Parking Bay

© Hawlfraint y Goron [a hawliau cronfa ddata] 2019 OS LA100023458. Rhoddir trwydded ddirymiadwy, anghyfyngedig a heb freindal i chi i weld y data trwyddedig at ddibenion anfasnachol am y cyfnod y mae ar gael gan RCT. Ni chewch gopio, is-drwyddedu, dosbarthu na gwerthu unrhyw ran o'r data hwn i ddydd partion mewn unrhyw ffurf.

© Crown copyright [and database rights] 2019 OS LA100023458. You are permitted to use this data solely to enable you to respond to, or interact with, the organisation that provided you with the data. You are not permitted to copy, sub-licence, distribute or sell any of this data to third parties in any form.

 RHONDDA CYNON TAF UNED RHEOLI TRAFFIG / TRAFFIC MANAGEMENT Llawr 2 Floor 2, 2 Llys Cadwyn, Pontypridd CF37 4TH Ffôn/Tel: 01443 425001 Ffacs/Fax: 01443 490414	Cleient/ Client CBS Rhondda Cynon Taf Rhondda Cynon Taf CBC	Teitl y Llyn/ Dwg Title Ymgynghoriad y Cam Statudol Statutory Consultation	Manylion Adolygiad/Revision Details Rhif y Proiect/ Project No. IF904-13 & 14
	Proiect/ Project Broadway & Stryd James, Trefforest Broadway & James Street, Trefforest	Rhif y Llyn/ Dwg No. TM25/449/PN	Graddfa/ Scale @ A3 1:250
			Adolygiad/ Revision P01
			Paratowyd gan/ Prepared by: RB
			Gwiriwyd gan/ Checked by: DK
			Cymeradwywyd gan/ Approved by: DK

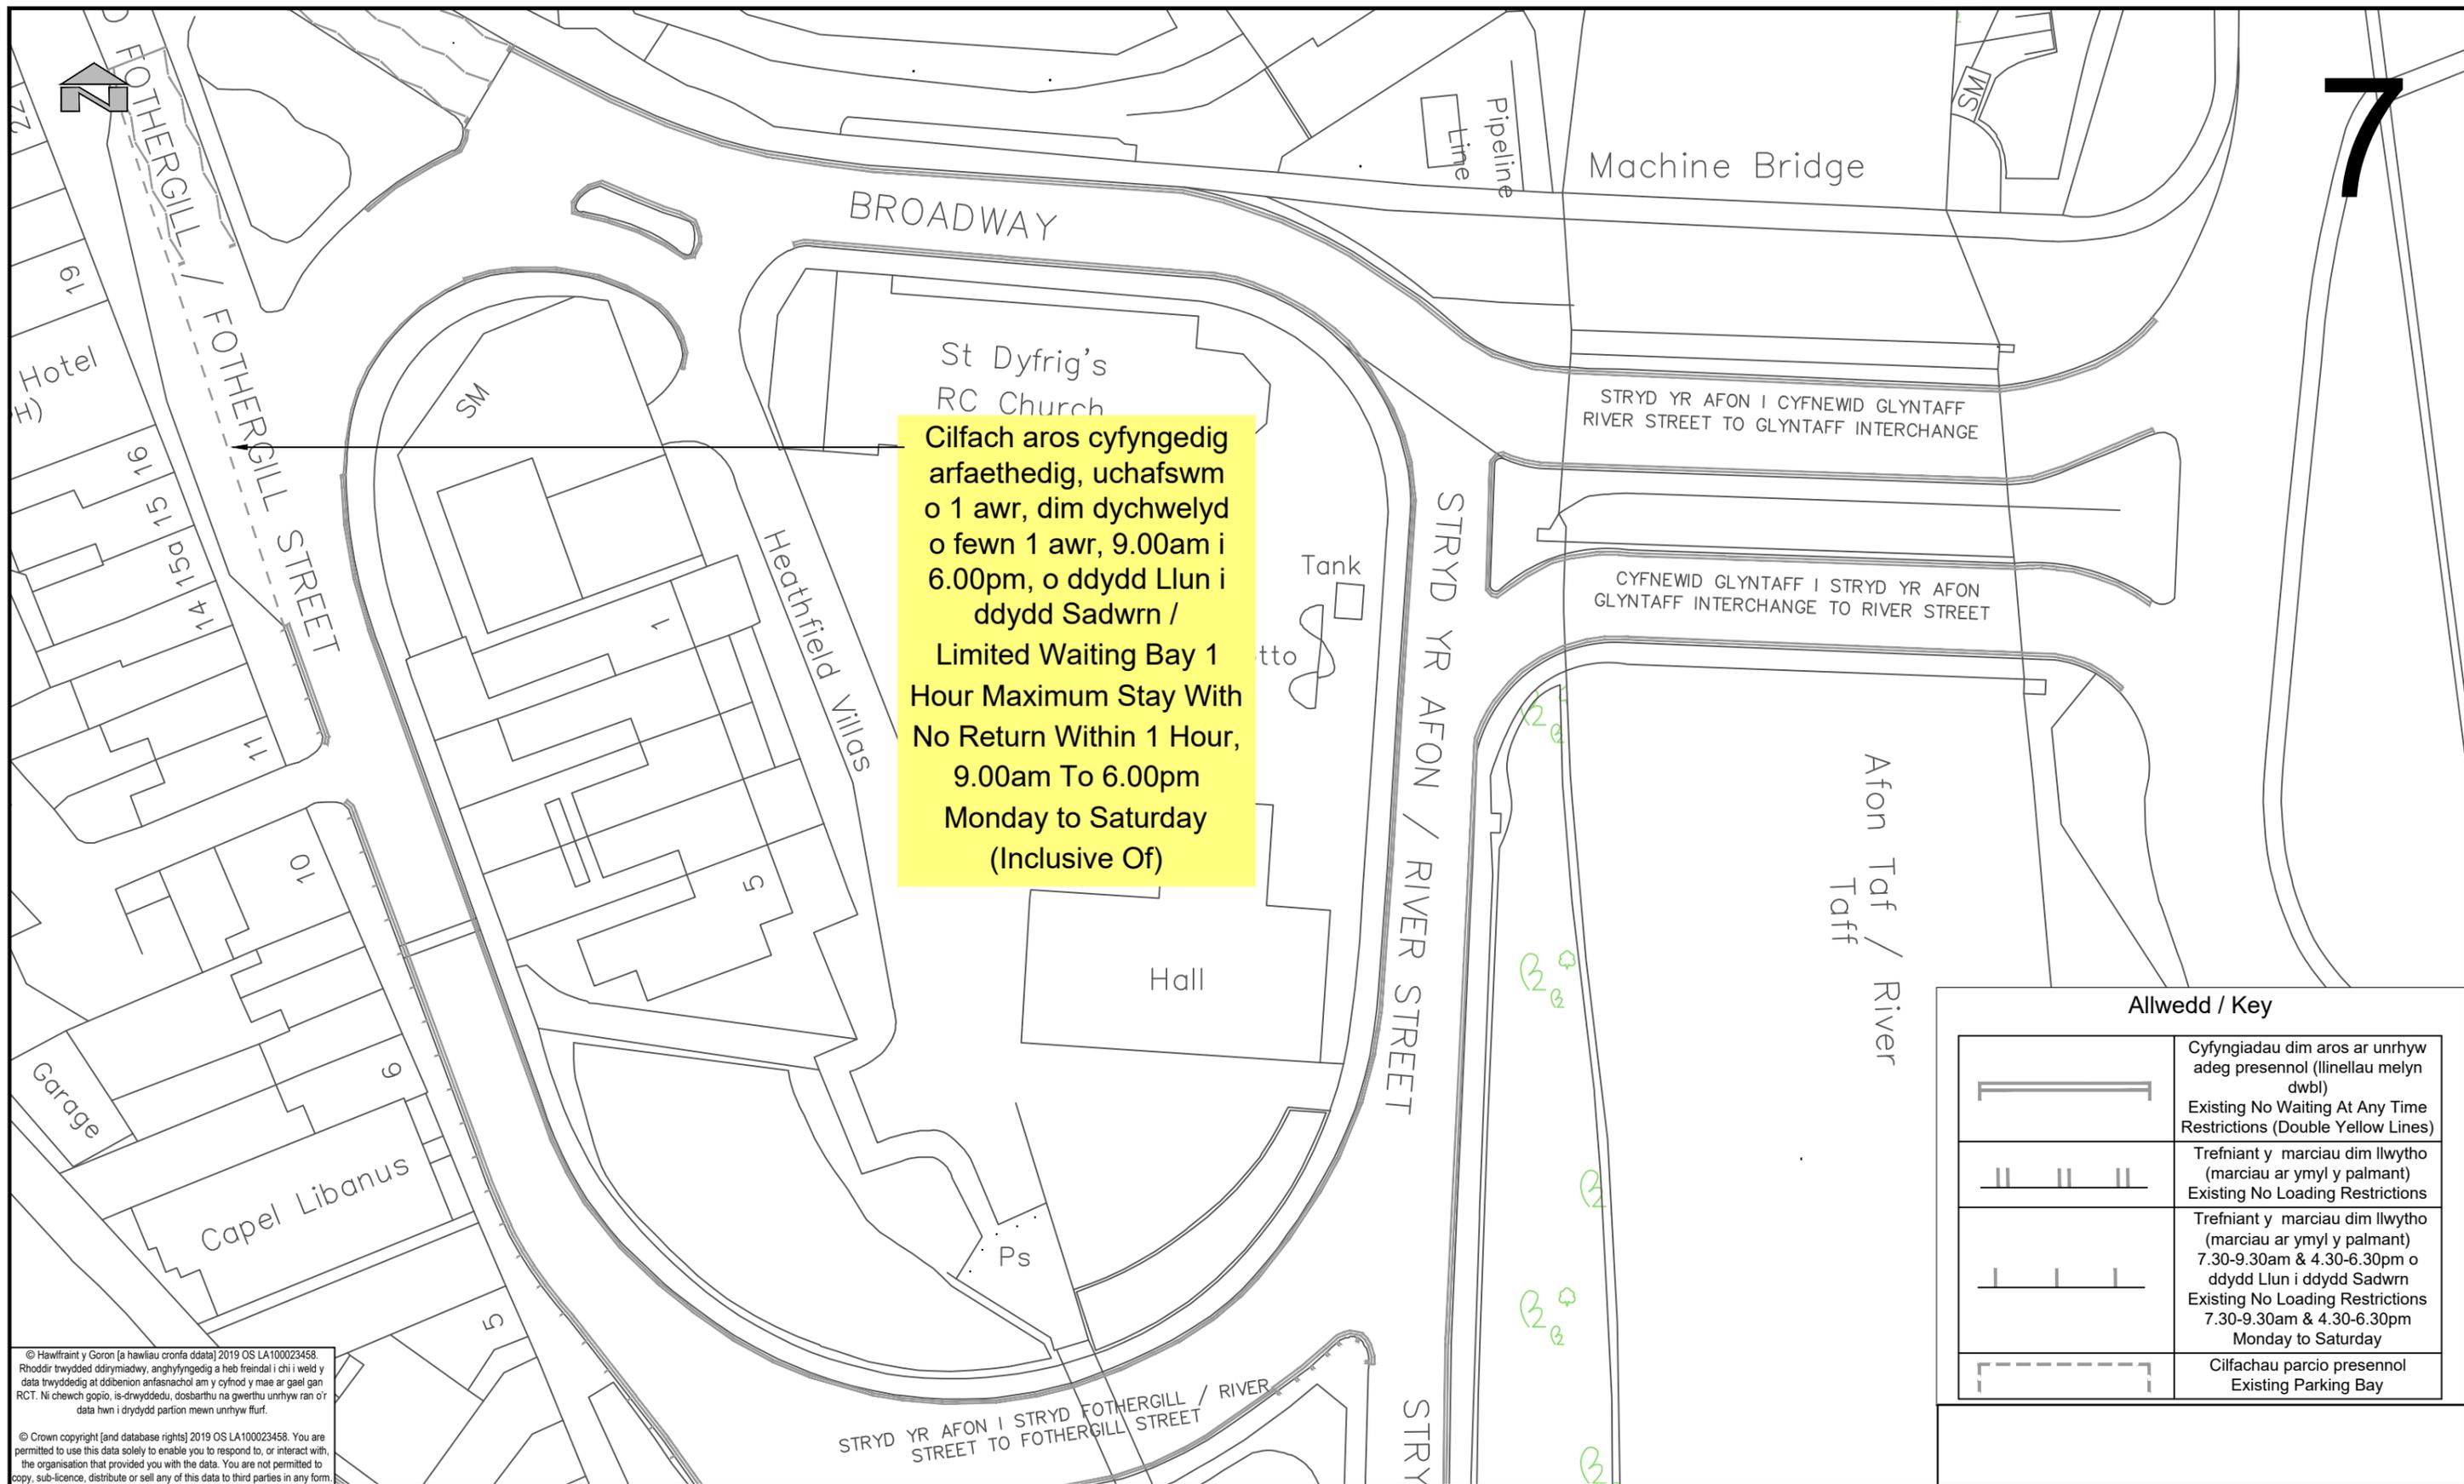

Allwedd / Key

	Cyfyngiadau dim aros ar unrhyw adeg presennol (linellau melyn dwbl) Existing No Waiting At Any Time Restrictions (Double Yellow Lines)
	Trefniant y marciau dim llwytho (marciau ar ymyl y palmant) Existing No Loading Restrictions
	Trefniant y marciau dim llwytho (marciau ar ymyl y palmant) 7.30-9.30am & 4.30-6.30pm o ddydd Llun i ddydd Sadwrn Existing No Loading Restrictions 7.30-9.30am & 4.30-6.30pm Monday to Saturday
	Cilfachau parcio presennol Existing Parking Bay

© Hawlfraint y Goron [a hawliau cronfa ddata] 2019 OS LA100023458. Rhoddir trwyddedig ddirymiadwy, anghyfyngedig a heb freindal i chi i weld y data trwyddedig at ddibenion anfasnachol am y cyfnod y mae ar gael gan RCT. Ni cheuch gopio, is-drwyddedu, dosbarthu na gwerthu unrhyw ran o'r data hwn i ddydd partion mewn unrhyw fflur.

© Crown copyright [and database rights] 2019 OS LA100023458. You are permitted to use this data solely to enable you to respond to, or interact with, the organisation that provided you with the data. You are not permitted to copy, sub-licence, distribute or sell any of this data to third parties in any form.

RHONDDA CYNON TAF
GWASANAETHAU RHENG-FLAEN
RHONDDA CYNON TAF
FRONTLINE SERVICES

UNED RHEOLI TRAFFIG / TRAFFIC MANAGEMENT
Llawr 2 | Floor 2, 2 Llys Cadwyn, Pontypridd CF37 4TH
Ffôn/Tel: 01443 425001 Ffacs/Fax: 01443 490414

Cleient/ Client
CBS Rhondda Cynon Taf | Rhondda Cynon Taf CBC

Prosiect/ Project
**Broadway & Stryd James, Trefforest
Broadway & James Street, Trefforest**

Teitl y Llyn/ Dwg Title
**Ymgynghoriad y Cam Statudol
Statutory Consultation**

Manylion Adolygiad/Revision Details		Gan/By	Dyddiad/Date	Adolygiad/Revision
Rhif y Prosiect/ Project No. IF904-13 & 14	Graddfa/ Scale @ A3 1:500		Dec-25	
Rhif y Llyn/ Dwg No. TM25/450/PN				P01
Paratowyd gan/ Prepared by: RB	Gwiriwyd gan/ Checked by: DK	Cymeradwywyd gan/ Approved by: DK		

Masts (Telecommunication)


Sloping masonry


CARDIFF ROAD

Cattle Grid

Cilfach aros cyfyngedig arfaethedig, uchafswm o 1 awr, dim dychwelyd o fewn 2 awr, 9.00am i 5.00pm, o ddydd Llun i ddydd Sadwrn / Limited Waiting Bay 1 Hour Maximum Stay With No Return Within 2 Hour, 9.00am To 5.00pm Monday to Saturday (Inclusive Of)

Allwedd / Key

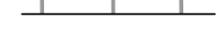	Cyfyngiadau dim aros ar unrhyw adeg presennol (linellau melyn dwbl) Existing No Waiting At Any Time Restrictions (Double Yellow Lines)
	Trefniant y marciau dim llwytho (marciau ar ymyl y palmant) 7.30-9.30am & 4.30-6.30pm o ddydd Llun i ddydd Sadwrn Existing No Loading Restrictions 7.30-9.30pm & 4.30-6.30pm Monday to Saturday
	Cilfachau parcio presennol Existing Parking Bay

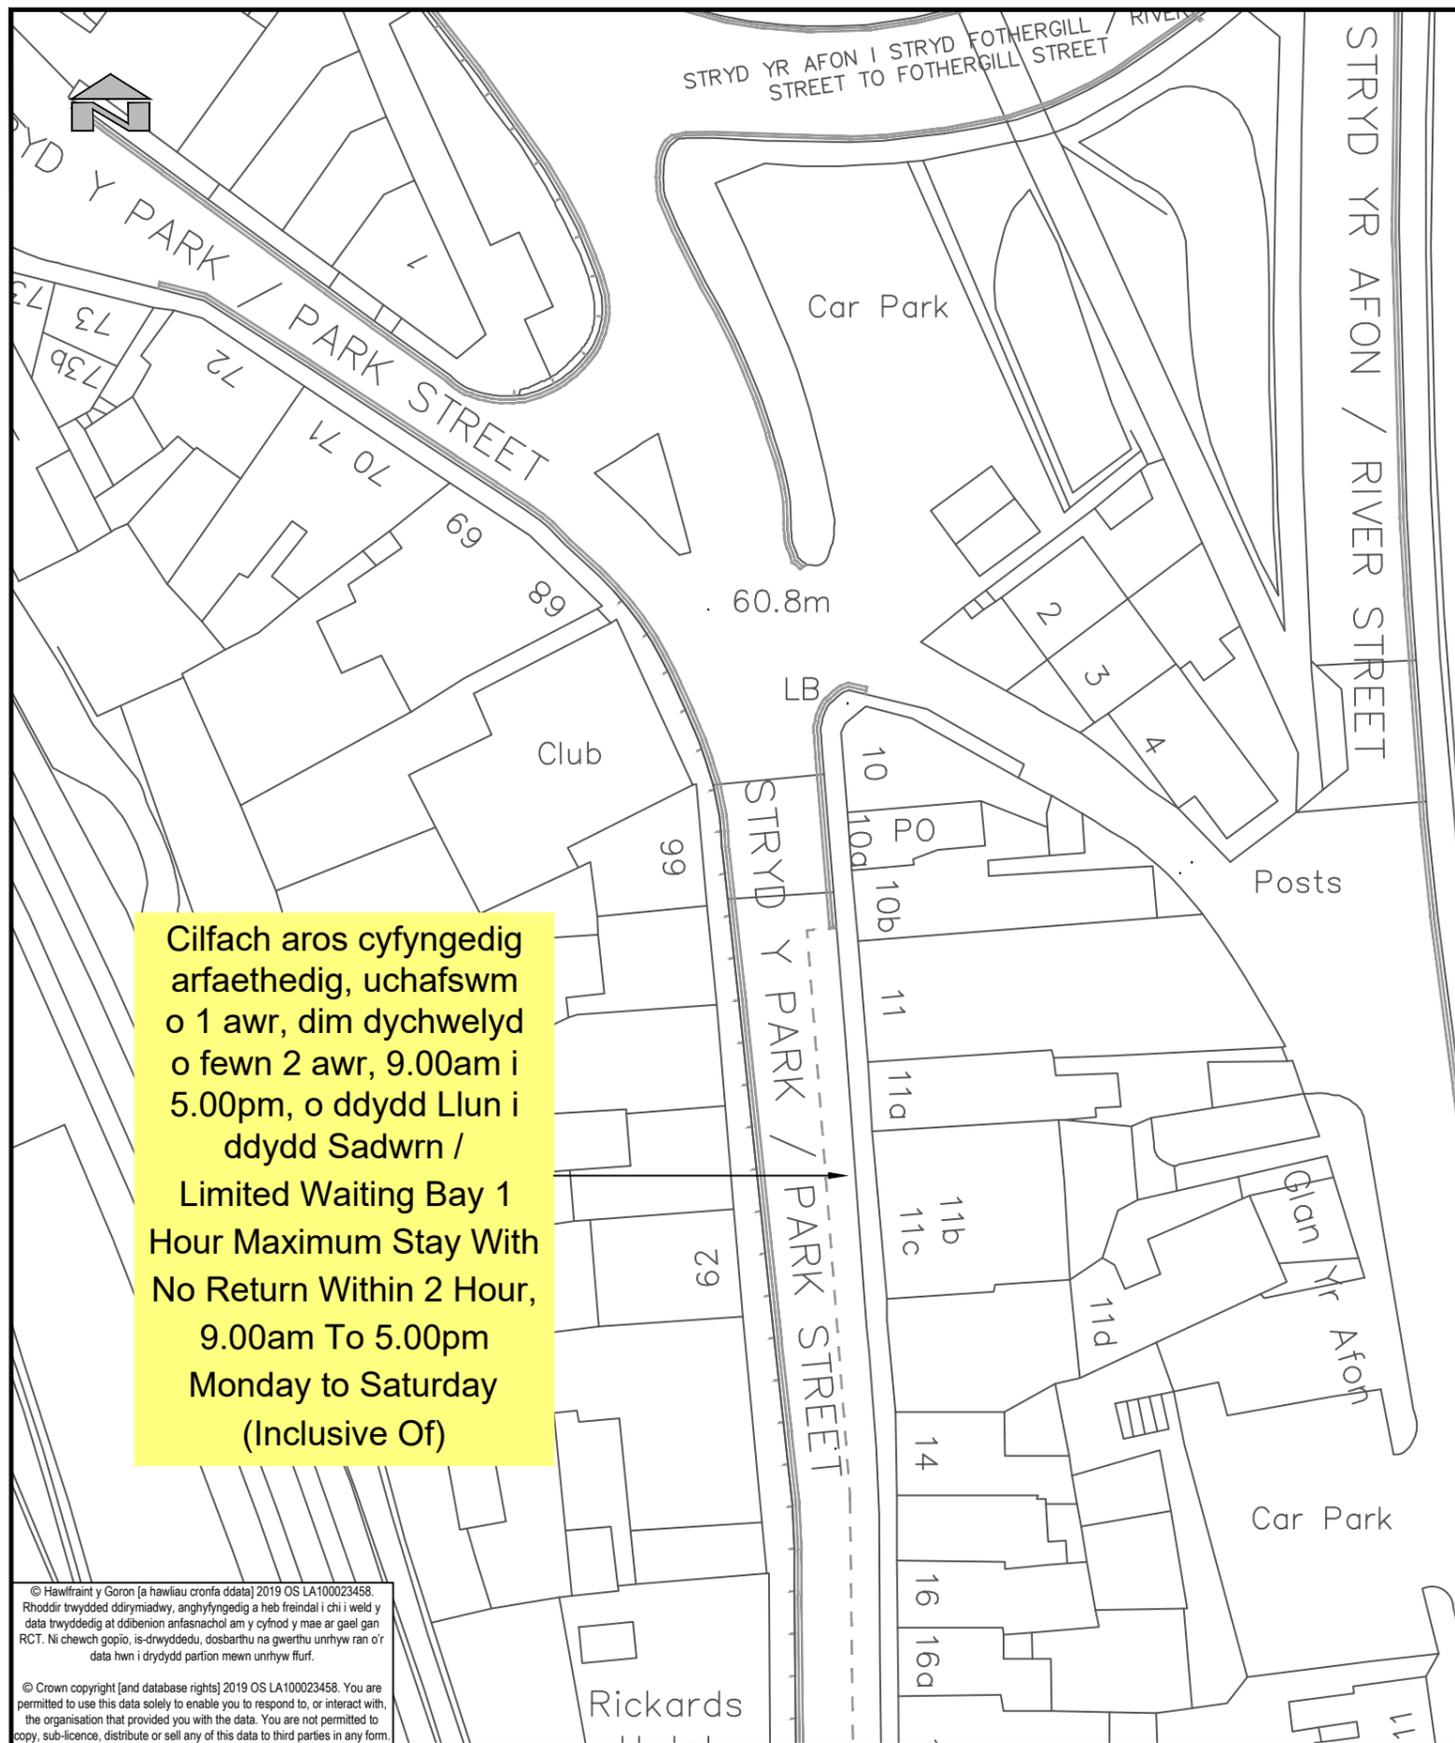

© Hawlfraint y Goron [a hawliau cronfa ddata] 2019 OS LA100023458. Rhoddir trwydded ddirymadwy, anghyfyngedig a heb freindal i chi i weld y data trwyddedig at ddibenion arfasnachol am y cyfnod y mae ar gael gan RCT. Ni chewch gopïo, is-drwyddedu, dosbarthu na gwerthu unrhyw ran o'r data hwn i ddydd partion mewn unrhyw ffurf.

© Crown copyright [and database rights] 2019 OS LA100023458. You are permitted to use this data solely to enable you to respond to, or interact with, the organisation that provided you with the data. You are not permitted to copy, sub-licence, distribute or sell any of this data to third parties in any form.



RHONDDA CYNON TAF
GWASANAETHAU RHENG-FLAEN
RHONDDA CYNON TAF
FRONTLINE SERVICES

UNED RHEOLI TRAFFIG / TRAFFIC MANAGEMENT
Llawr 2 | Floor 2, 2 Llys Cadwyn, Pontypridd CF37 4TH
Ffôn/Tel: 01443 425001 Ffacs/Fax: 01443 490414


Cleient/ Client
CBS Rhondda Cynon Taf | Rhondda Cynon Taf CBC

Prosiect/ Project
**Broadway & Stryd James, Trefforest
Broadway & James Street, Trefforest**

Teitl y Llun/ Dwg Title
**Ymgynghoriad y Cam Statudol
Statutory Consultation**

Manylion Adolygiad/Revision Details		Gan/By	Dyddiad/Date	Adolygiad/ Revision
Rhif y Prosiect/ Project No. IF904-13 & 14	Graddfa/ Scale @ A3 1:500		Dec-25	
Rhif y Llun/ Dwg No. TM25/450/PN				Adolygiad/ Revision P01
Paratowyd gan/ Prepared by: RB	Gwiriwyd gan/ Checked by: DK			Cymeradwywyd gan/ Approved by: DK

Cilfach aros cyfyngedig arfaethedig, uchafswm o 1 awr, dim dychwelyd o fewn 2 awr, 9.00am i 5.00pm, o ddydd Llun i ddydd Sadwrn / Limited Waiting Bay 1 Hour Maximum Stay With No Return Within 2 Hour, 9.00am To 5.00pm Monday to Saturday (Inclusive Of)

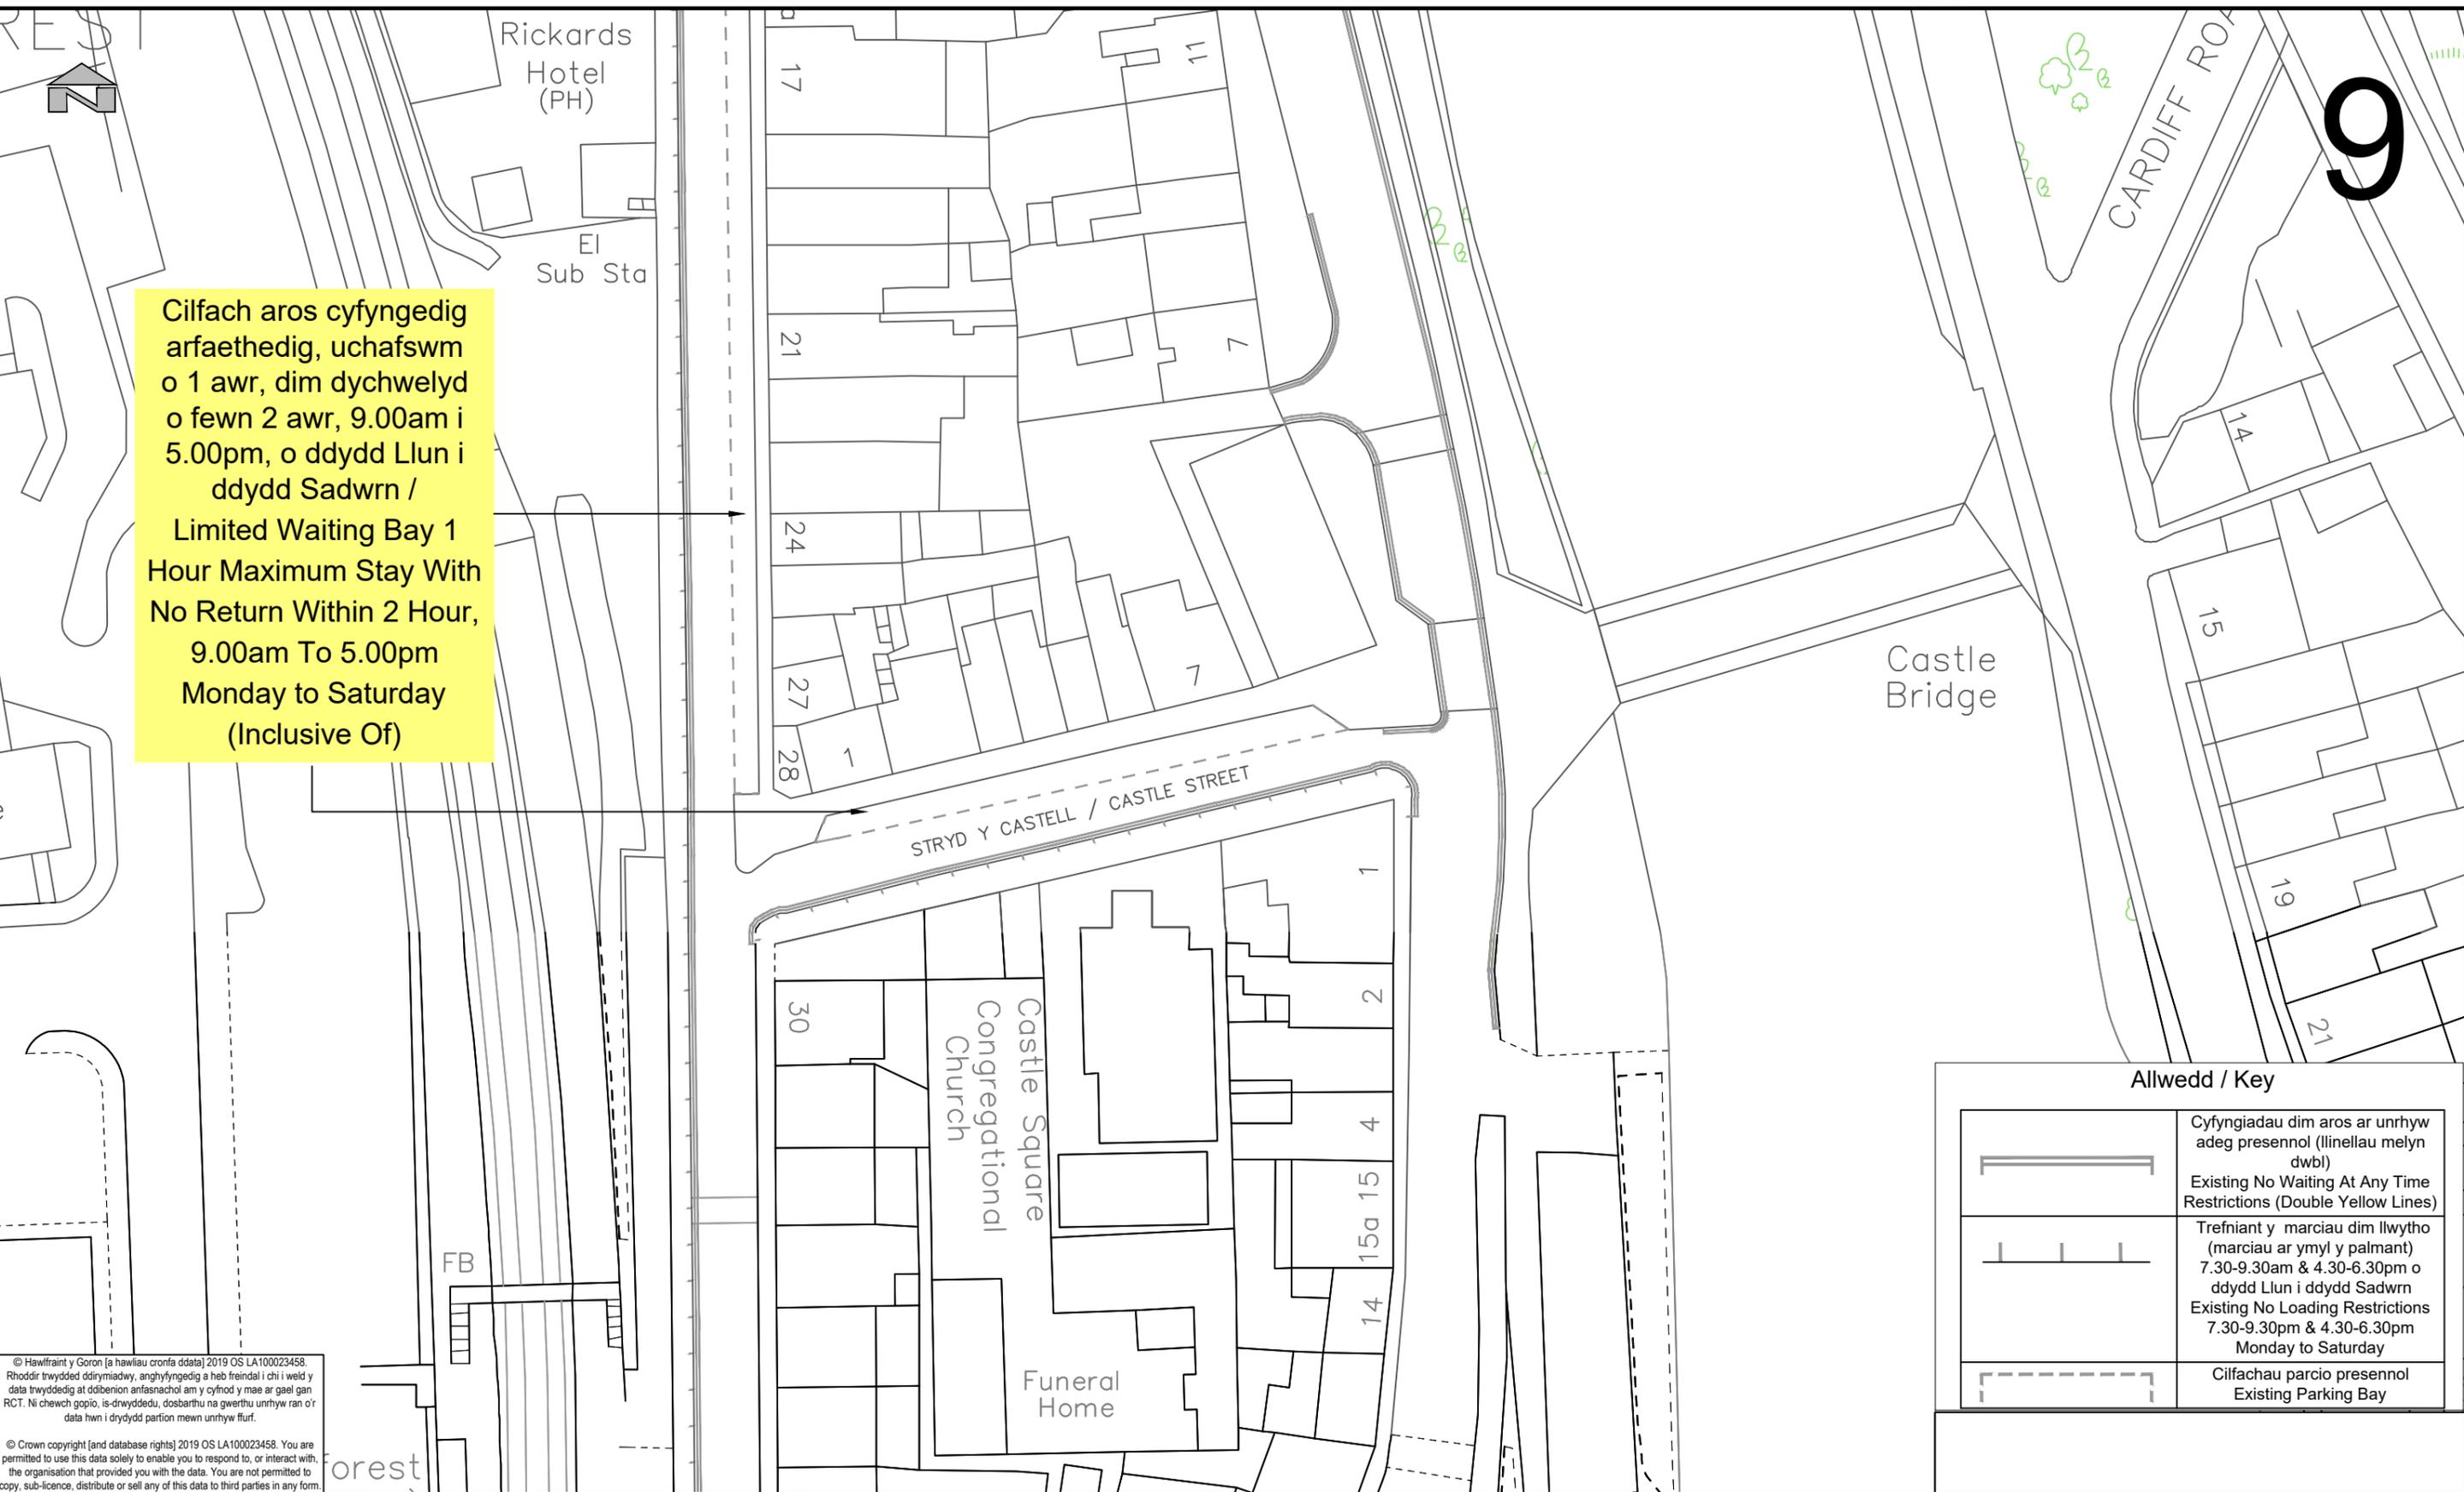

Allwedd / Key

	Cyfyngiadau dim aros ar unrhyw adeg presennol (llinellau melyn dwbl) Existing No Waiting At Any Time Restrictions (Double Yellow Lines)
	Trefniant y marciau dim llwytho (marciau ar ymyl y palmant) 7.30-9.30am & 4.30-6.30pm o ddydd Llun i ddydd Sadwrn Existing No Loading Restrictions 7.30-9.30pm & 4.30-6.30pm Monday to Saturday
	Cilfachau parcio presennol Existing Parking Bay

© Hawffraint y Goron [a hawliau cronfa ddata] 2019 OS LA100023458. Rhoddir trwydded ddirymiadwy, anghyfyngedig a heb freindal i chi i weld y data trwyddedig at ddibenion anfasnachol am y cyfnod y mae ar gael gan RCT. Ni chewch gopio, is-drwyddedu, dosbarthu na gwerthu unrhyw ran o'r data hwn i ddydd partion mewn unrhyw fflur.

© Crown copyright [and database rights] 2019 OS LA100023458. You are permitted to use this data solely to enable you to respond to, or interact with, the organisation that provided you with the data. You are not permitted to copy, sub-licence, distribute or sell any of this data to third parties in any form.

GWASANAETHAU RHENG-FLAEN
RHONDDA CYNON TAF

RHONDDA CYNON TAF
FRONTLINE SERVICES

UNED RHEOLI TRAFFIG / TRAFFIC MANAGEMENT
Llawr 2 | Floor 2, 2 Llys Cadwyn, Pontypridd CF37 4TH
Ffôn/Tel: 01443 425001 Ffacs/Fax: 01443 490414

Cleient/ Client
CBS Rhondda Cynon Taf | Rhondda Cynon Taf CBC

Prosiect/ Project
**Broadway & Stryd James, Trefforest
Broadway & James Street, Trefforest**

Teitl y Llund / Dwg Title
**Ymgynghoriad y Cam Statudol
Statutory Consultation**

Manylion Adolygiad/Revision Details		Gan/By	Dyddiad/Date	Adolygiad/Revision
Rhif y Prosiect/ Project No. IF904-13 & 14	Graddfa/ Scale @ A3 1:500		Dec-25	
Rhif y Llund/ Dwg No. TM25/450/PN				Adolygiad/ Revision P01
Paratowyd gan/ Prepared by: RB	Gwiriwyd gan/ Checked by: DK		Cymeradwywyd gan/ Approved by: DK	



Treforest (Station)
 De Cymru
 City of Wales
 Campus
 Innovation House
 William Price Business Park
 Prospect House

Allwedd / Key		
	Cyfyngiadau dim aros ar unrhyw adeg presennol (llinellau melyn dwbl) Existing No Waiting At Any Time Restrictions (Double Yellow Lines)	
	Trefniant y marciau dim llwytho (marciau ar ymyl y palmant) 7.30-9.30am & 4.30-6.30pm o ddydd Llun i ddydd Sadwrn Existing No Loading Restrictions 7.30-9.30am & 4.30-6.30pm Monday to Saturday	

© Hawlfraint y Goron [a hawliau cronfa ddata] 2019 OS LA100023458. Rhoddir trwydded ddirymiad, anghyfyngedig a heb freindal i chi i weld y data trwyddedig a ddibenion arfasnachol am y cyfnod y mae ar gael gan RCT. Ni chewch gopio, is-drwyddedu, dosbarthu na gwerthu unrhyw ran o'r data hwn i ddydd partion mewn unrhyw fflur.
 © Crown copyright [and database rights] 2019 OS LA100023458. You are permitted to use this data solely to enable you to respond to, or interact with, the organisation that provided you with the data. You are not permitted to copy, sub-licence, distribute or sell any of this data to third parties in any form.

RHONDDA CYNON TAF
 GWASANAETHAU RHENG-FLAEN
 RHONDDA CYNON TAF
 RHONDDA CYNON TAF
 FRONTLINE SERVICES
 UNED RHEOLI TRAFFIG / TRAFFIC MANAGEMENT
 Llawr 2 | Floor 2, 2 Llys Cadwyn, Pontypridd CF37 4TH
 Ffôn/Tel: 01443 425001 Ffacs/Fax: 01443 490414

Cleient/ Client
CBS Rhondda Cynon Taf | Rhondda Cynon Taf CBC
 Proiect/ Project
**Broadway & Stryd James, Treforest
 Broadway & James Street, Treforest**

Teitl y Llyn/ Dwg Title
**Ymgynghoriad y Cam Statudol
 Statutory Consultation**

Manylion Adolygiad/Revision Details		
Rhif y Proiect/ Project No. IF904-13 & 14	Graddfa/ Scale @ A3 1:500	Dyddiad/ Date Dec-25
Rhif y Llyn/ Dwg No. TM25/450/PN	Adolygiad/ Revision P01	
Paratowyd gan/ Prepared by: RB	Gwiriwyd gan/ Checked by: DK	Cymeradwywyd gan/ Approved by: DK