


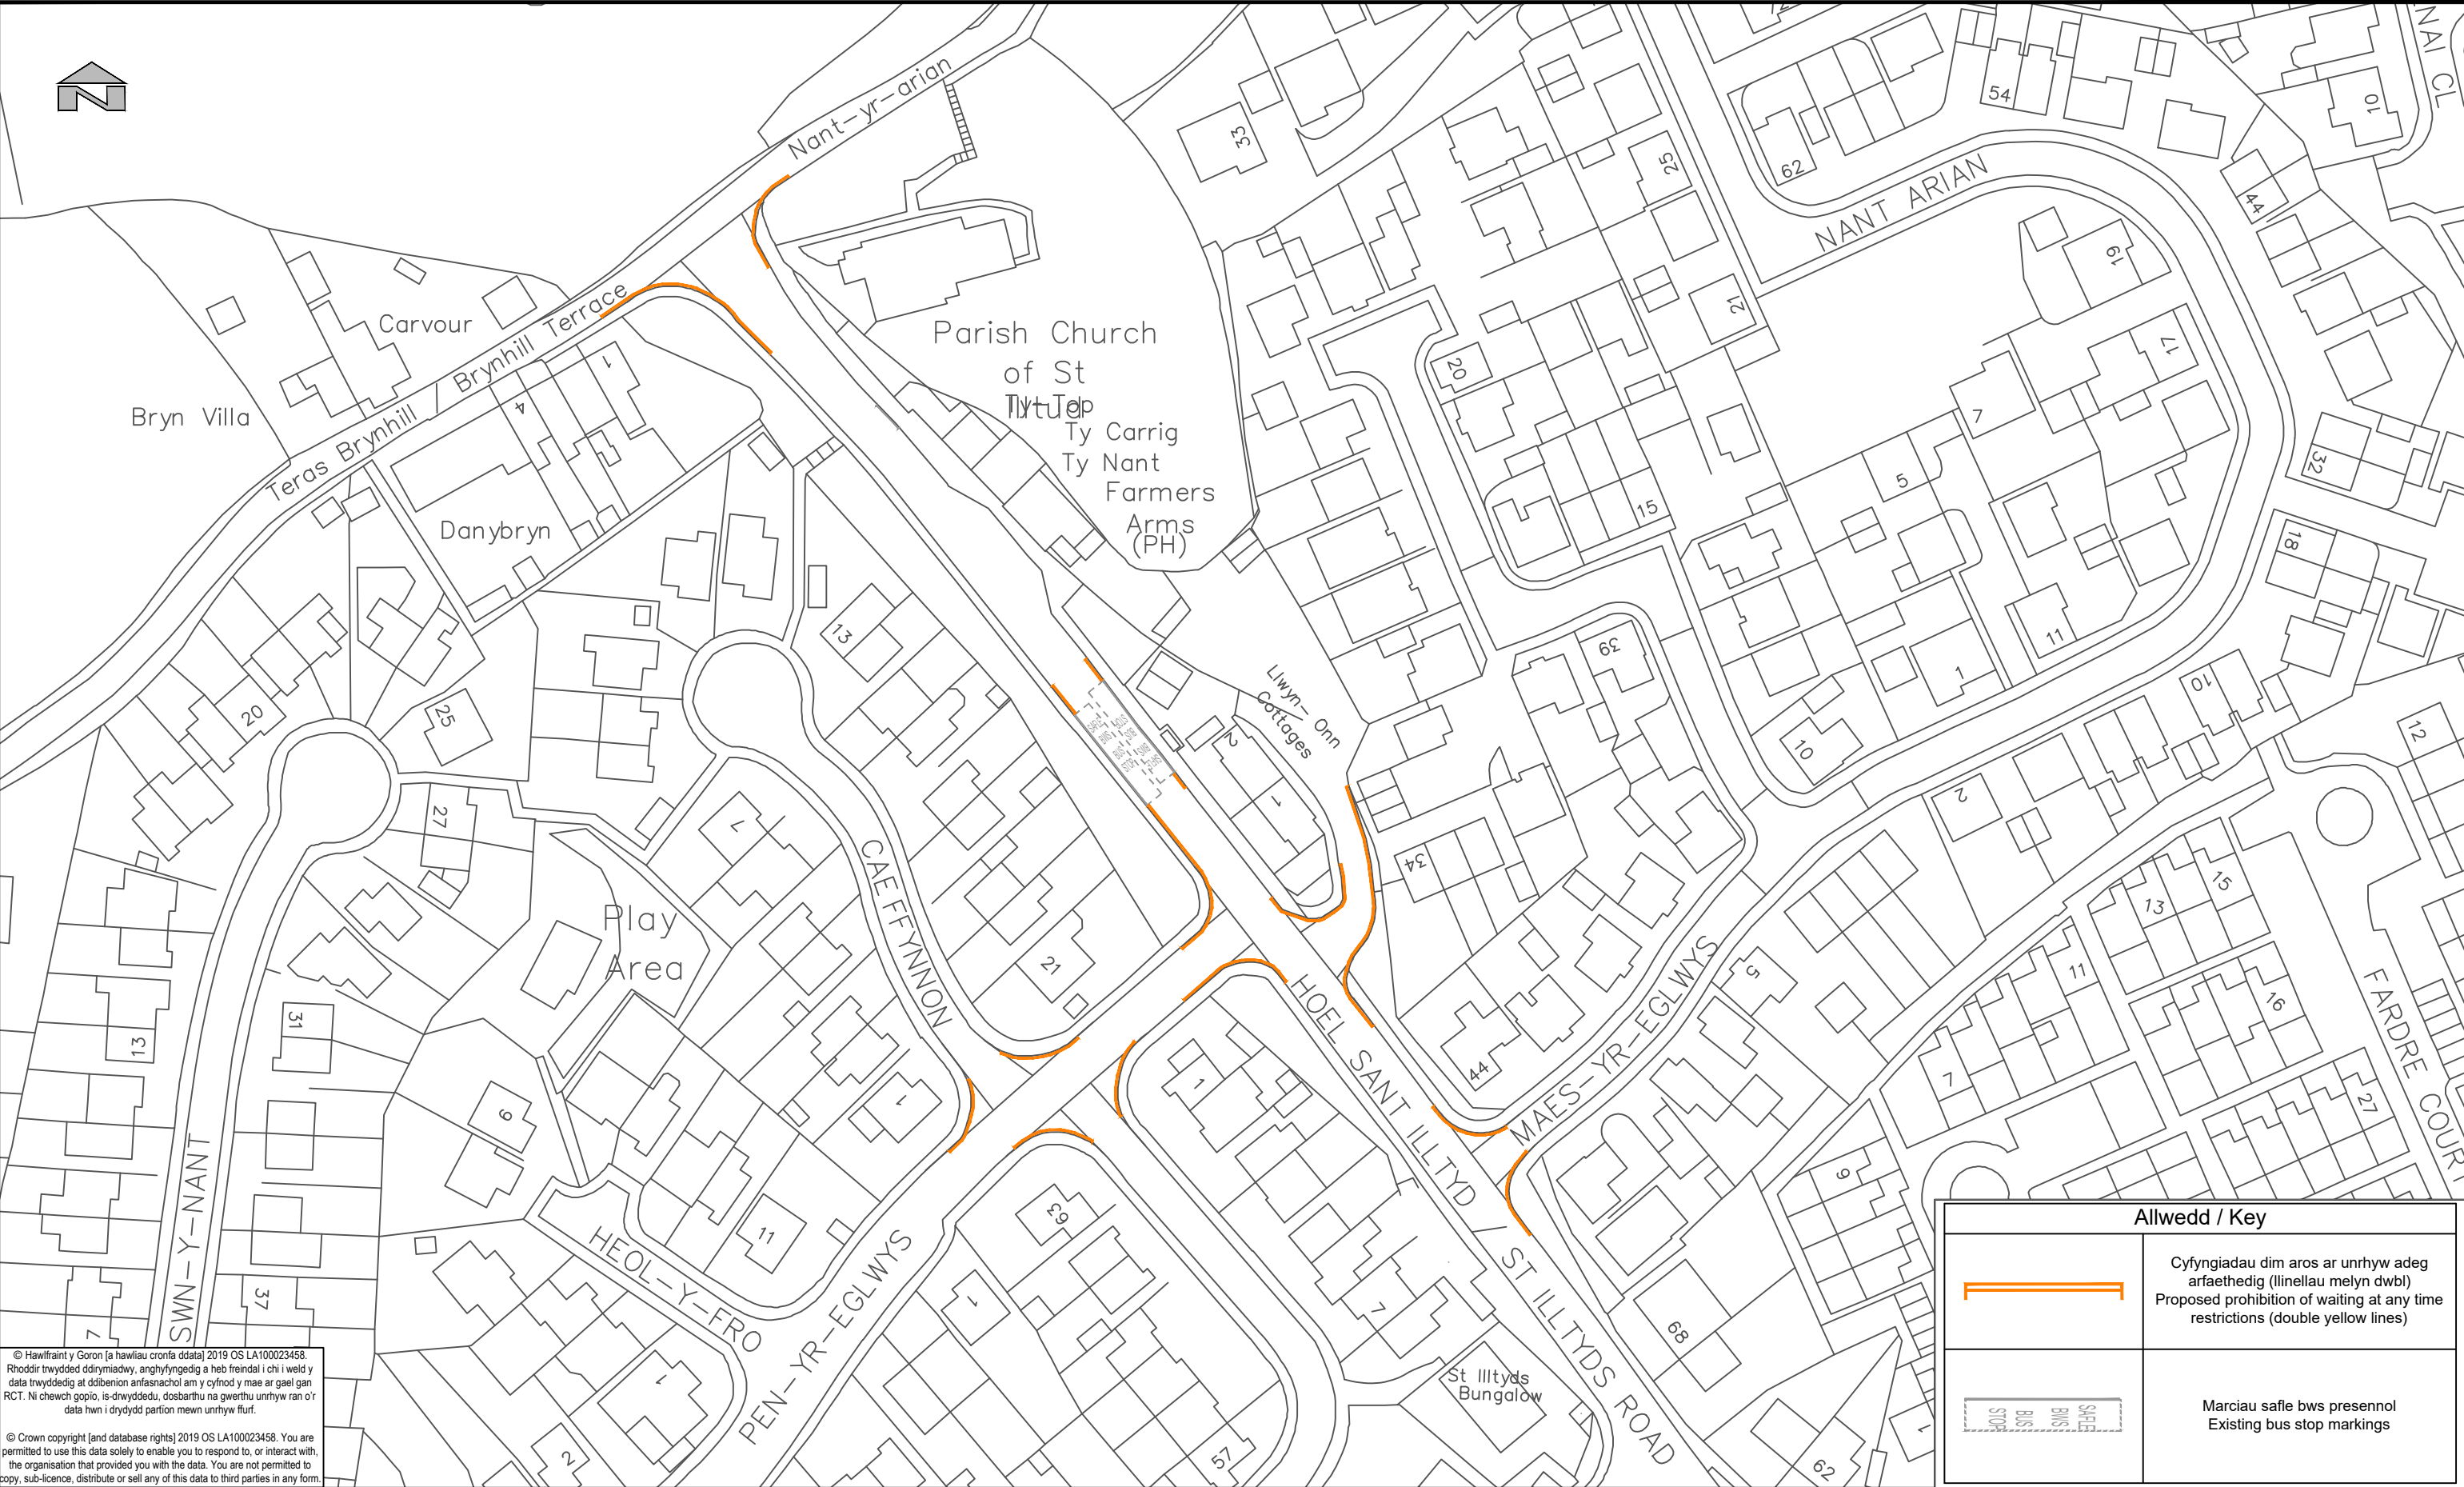

© Hawlfraint y Goron [a hawliau cronfa ddata] 2019 OS LA100023458. Rhoddir trwydded ddirymiadwy, anghyfyngedig a heb freindal i chi i weld y data trwyddedig at ddibenion arfasnachol am y cyfnod y mae ar gael gan RCT. Ni cheuch gopïo, is-drwyddedu, dosbarthu na gwerthu unrhyw ran o'r data hwn i drydydd partion mewn unrhyw ffurf.

© Crown copyright [and database rights] 2019 OS LA100023458. You are permitted to use this data solely to enable you to respond to, or interact with, the organisation that provided you with the data. You are not permitted to copy, sub-licence, distribute or sell any of this data to third parties in any form.

Allwedd / Key			
		Cyfyngiadau dim aros ar unrhyw adeg arfaethedig (llinellau melyn dwbl) Proposed prohibition of waiting at any time restrictions (double yellow lines)	
		Marciau safle bws presennol Existing bus stop markings	

 RHONDDA CYNON TAF UNED RHEOLI TRAFFIG / TRAFFIC MANAGEMENT Llawr 2 Floor 2 , 2 Llys Cadwyn, Pontypridd CF37 4TH Ffôn/Tel: 01443 425001 Ffacs/Fax: 01443 490414	Cleient/ Client CBS Rhondda Cynon Taf Rhondda Cynon Taf CBC	Teitl y Llun/ Dwg Title Cyfyngiadau dim aros ar unrhyw adeg arfaethedig (llinellau melyn dwbl) Proposed prohibition of waiting at any time restrictions (double yellow lines)	Manylion Adolygiad/Revision Details Gan/By Dyddiad/Date Adolygiad/ Revision		
	Prosiect/ Project Hoel Sant Illtyd/St Illtyds Road Ymgynghoriad Cyn Cam Statudol / Pre-Statutory Consultation		Rhif y Prosiect/ Project No. IF904-015	Graddfa/ Scale @ A3 1:1000	Dyddiad/ Date June 26
			Rhif y Llun/ Dwg No. TM26/120/IC	Adolygiad/ Revision P05	
			Paratowyd gan/ Prepared by: RB	Gwiriwyd gan/ Checked by: TP	Cymeradwywyd gan/ Approved by: TP