


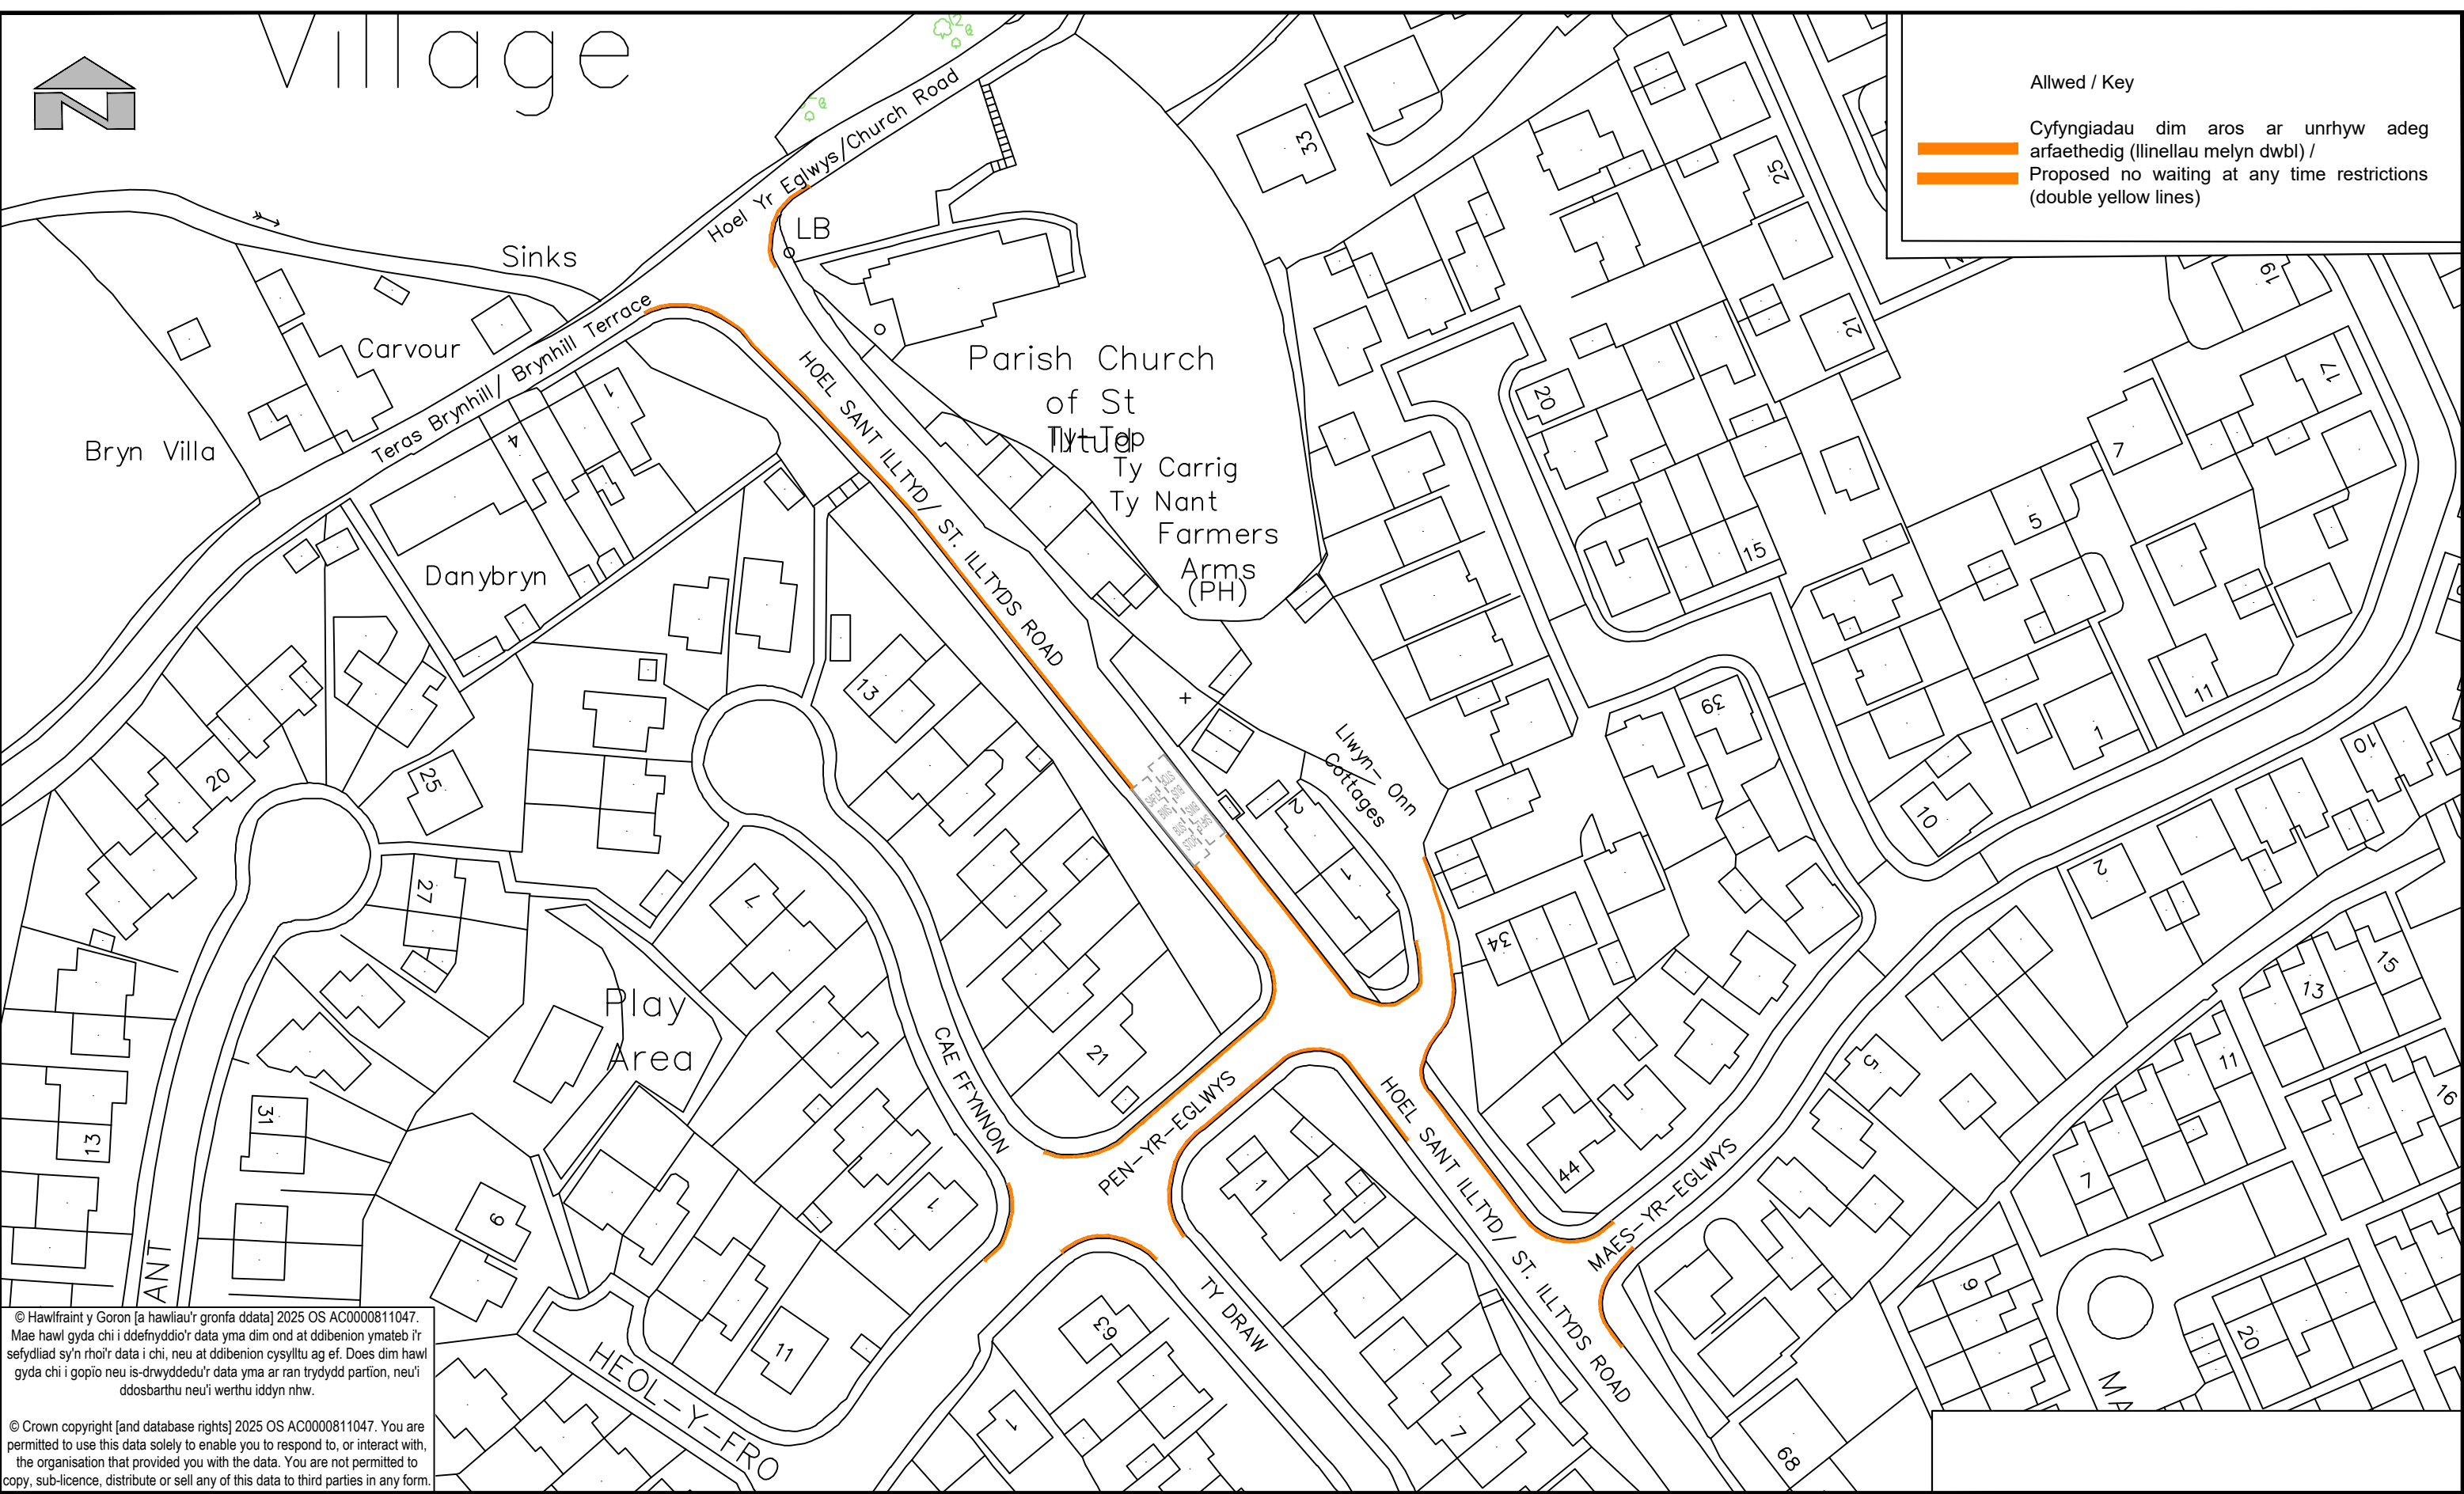

© Hawlfraint y Goron [a hawliau'r gronfa ddata] 2025 OS AC0000811047. Mae hawl gyda chi i ddefnyddio'r data yma dim ond at ddibenion ymateb i'r sefydliad sy'n rhoi'r data i chi, neu at ddibenion cysylltu ag ef. Does dim hawl gyda chi i gopio neu is-drwyddedu'r data yma ar ran trydydd partion, neu'i ddosbarthu neu'i werthu iddyn nhw.

© Crown copyright [and database rights] 2025 OS AC0000811047. You are permitted to use this data solely to enable you to respond to, or interact with, the organisation that provided you with the data. You are not permitted to copy, sub-licence, distribute or sell any of this data to third parties in any form.

 RHONDDA CYNON TAF PRIFYRDD, GOFAL Y STRYDOEDD A THRAFNIDIAETH RHONDDA CYNON TAF HIGHWAYS, STREETCARE AND TRANSPORTATION PROSIECTAU STRATEGOL/STRATEGIC PROJECTS Llawr 2/Floor 2, 2 Llys Cadwyn, Pontypridd, CF37 4TH Ffôn/Tel: 01443 425001 Ffacs/Fax: 01443 490414	Cleient/ Client Rhondda Cynon Taf County Borough Council Prosiect/ Project Heol Sant Illtyd, Pentre'r Eglwys / St Illtyd Road, Church Village Ymgynghoriad y Cam Statudol / Statutory Consultation	Teitl y Llun/ Dwg Title Cyfyngiadau aros arfaethedig Proposed no waiting restrictions	<table><tr><td colspan="2">Manylion Adolygiad/Revision Details</td><td>Gan/By</td><td>Dyddiad/Date</td><td>Adolygiad/ Revision</td></tr><tr><td>Rhif y Prosiect/ Project No.</td><td>Graddfa/ Scale @ A3</td><td colspan="3">Dyddiad/ Date</td></tr><tr><td>IF904-015</td><td>NTS</td><td colspan="3">Jan 2025</td></tr><tr><td>Rhif y Llun/ Dwg No.</td><td colspan="2">Adolygiad/ Revision</td><td colspan="2"></td></tr><tr><td>TM25/493/PN</td><td colspan="2">P002</td><td colspan="2" rowspan="3"></td></tr><tr><td>Paratowyd gan/ Prepared by:</td><td>Gwiriwyd gan/ Checked by:</td><td colspan="2">Cymeradwywyd gan/ Approved by:</td></tr><tr><td>RB</td><td>DK</td><td colspan="2">DK</td></tr></table>	Manylion Adolygiad/Revision Details		Gan/By	Dyddiad/Date	Adolygiad/ Revision	Rhif y Prosiect/ Project No.	Graddfa/ Scale @ A3	Dyddiad/ Date			IF904-015	NTS	Jan 2025			Rhif y Llun/ Dwg No.	Adolygiad/ Revision				TM25/493/PN	P002				Paratowyd gan/ Prepared by:	Gwiriwyd gan/ Checked by:	Cymeradwywyd gan/ Approved by:		RB	DK	DK	
	Manylion Adolygiad/Revision Details		Gan/By	Dyddiad/Date	Adolygiad/ Revision																															
	Rhif y Prosiect/ Project No.	Graddfa/ Scale @ A3	Dyddiad/ Date																																	
	IF904-015	NTS	Jan 2025																																	
Rhif y Llun/ Dwg No.	Adolygiad/ Revision																																			
TM25/493/PN	P002																																			
Paratowyd gan/ Prepared by:	Gwiriwyd gan/ Checked by:	Cymeradwywyd gan/ Approved by:																																		
RB	DK	DK																																		