


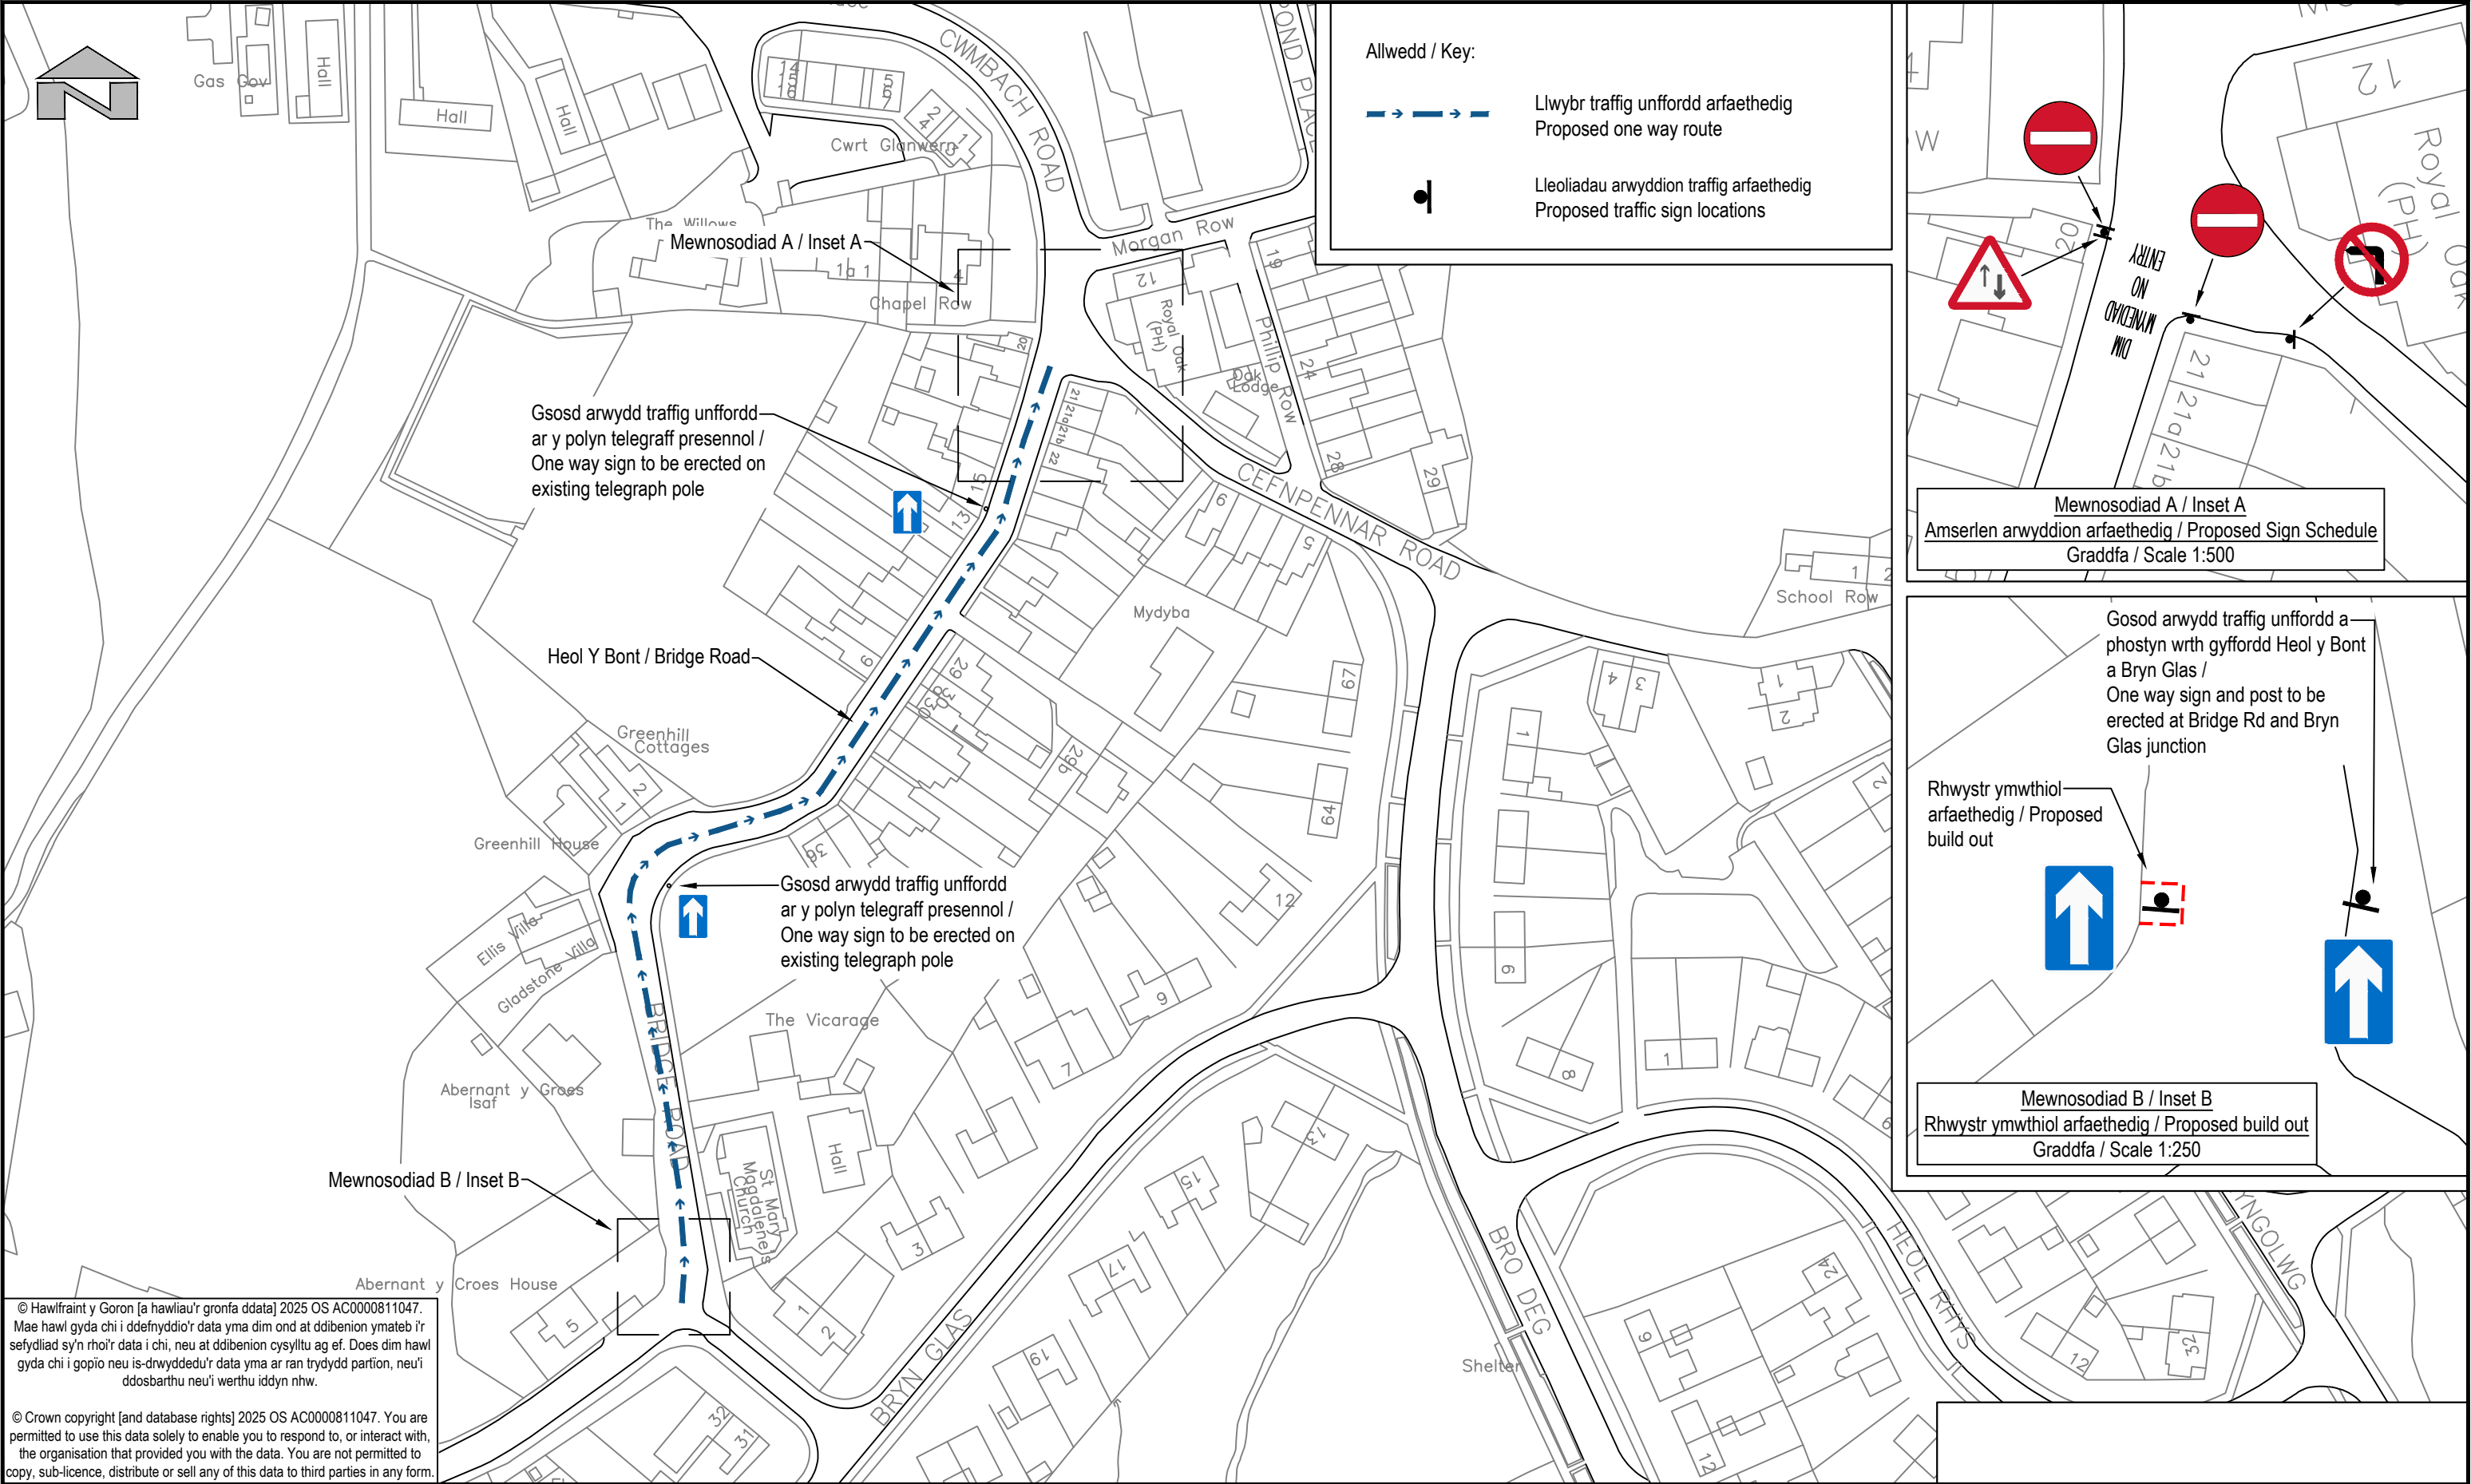

© Hawftraint y Goron [a hawliau'r gronfa ddata] 2025 OS AC0000811047. Mae hawl gyda chi i ddefnyddio'r data yma dim ond at ddibenion ymateb i'r sefydliad sy'n rhoi'r data i chi, neu at ddibenion cysylltu ag ef. Does dim hawl gyda chi i gopïo neu is-drwyddedu'r data yma ar ran trydydd partion, neu'i ddosbarthu neu'i werthu iddyn nhw.

© Crown copyright [and database rights] 2025 OS AC0000811047. You are permitted to use this data solely to enable you to respond to, or interact with, the organisation that provided you with the data. You are not permitted to copy, sub-licence, distribute or sell any of this data to third parties in any form.

 RHONDDA CYNON TAF RHONDDA CYNON TAF PRIFYRDD, GOFAL Y STRYDOEDD A THRAFNIDIAETH RHONDDA CYNON TAF HIGHWAYS, STREETCARE AND TRANSPORTATION PROSIECTAU STRATEGOL/STRATEGIC PROJECTS Llawr 2/Floor 2, 2 Llys Cadwyn, Pontypridd, CF37 4TH Ffôn/Tel: 01443 425001 Ffacs/Fax: 01443 490414	Cleient/ Client Rhondda Cynon Taf County Borough Council	Teitl y Llun/ Dwg Title System Unffordd Arfaethedig Proposed One Way System	Manylion Adolygiad/Revision Details Gan/By Dyddiad/Date Adolygiad/ Revision		
	Prosiect/ Project Heol Y Bont, Cwmbach Bridge Road, Cwmbach		Rhif y Prosiect/ Project No. P515	Graddfa/ Scale @ A3 1:1,250	Dyddiad/ Date Oct '25
			Rhif y Llun/ Dwg No. P515-00-62-01	Adolygiad/ Revision P00	
			Paratowyd gan/ Prepared by: LCH	Gwiriwyd gan/ Checked by: RB	Cymeradwywyd gan/ Approved by: RB




© Hawffraint y Goron [a hawliau cronfa ddata] 2019 OS LA100023458. Rhoddir trwyddedig ddrymiadwy, anghyfyngedig a heb freindal i chi i weld y data trwyddedig at ddibenion arfasnachol am y cyfnod y mae ar gael gan RCT. Ni chewch gopïo, is-drwyddedu, dosbarthu na gwerthu unrhyw ran o'r data hwn i drydydd partion mewn unrhyw ffurf.

© Crown copyright [and database rights] 2019 OS LA100023458. You are permitted to use this data solely to enable you to respond to, or interact with, the organisation that provided you with the data. You are not permitted to copy, sub-licence, distribute or sell any of this data to third parties in any form.

- Cyfyngiadau dim aros ar unrhyw adeg arfaethedig (llinellau melyn dwbl) / Proposed no waiting at any time restrictions (double yellow lines)
- Cynnig arfaethedig i ddileu llinellau / Proposed lining removal
- Cyfyngiadau dim aros ar unrhyw adeg presennol (llinellau melyn dwbl) / Existing no waiting at any time restrictions (double yellow lines)

 GWASANAETHAU RHENG-FLAEN RHONDDA CYNON TAF RHONDDA CYNON TAF FRONTLINE SERVICES UNED RHEOLI TRAFFIG / TRAFFIC MANAGEMENT Llawr 2 Floor 2 , 2 Llys Cadwyn, Pontypridd CF37 4TH Ffôn/Tel: 01443 425001 Ffacs/Fax: 01443 490414	Cleient/ Client		Teitl y Llun/ Dwg Title	Manylion Adolygiad/Revision Details		
	CBS Rhondda Cynon Taf Rhondda Cynon Taf CBC			Gan/By		
	Prosiect/ Project			Dyddiad/ Date		
	Heol y Bont & Bryn Glas Ymgynghoriad y Cam Statudol Statutory Consultation			Adolygiad/ Revision		
		Rhif y Prosiect/ Project No.				
		Graddfa/ Scale @ A3				
		Dyddiad/ Date				
		Adolygiad/ Revision				
		Rhif y Llun/ Dwg No.				
		Adolygiad/ Revision				
		Paratowyd gan/				
		Gwiriwyd gan/				
		Cymeradwywyd gan/				
		Prepared by:				
		Checked by:				
		Approved by:				
		RB				
		CH				
		CH				

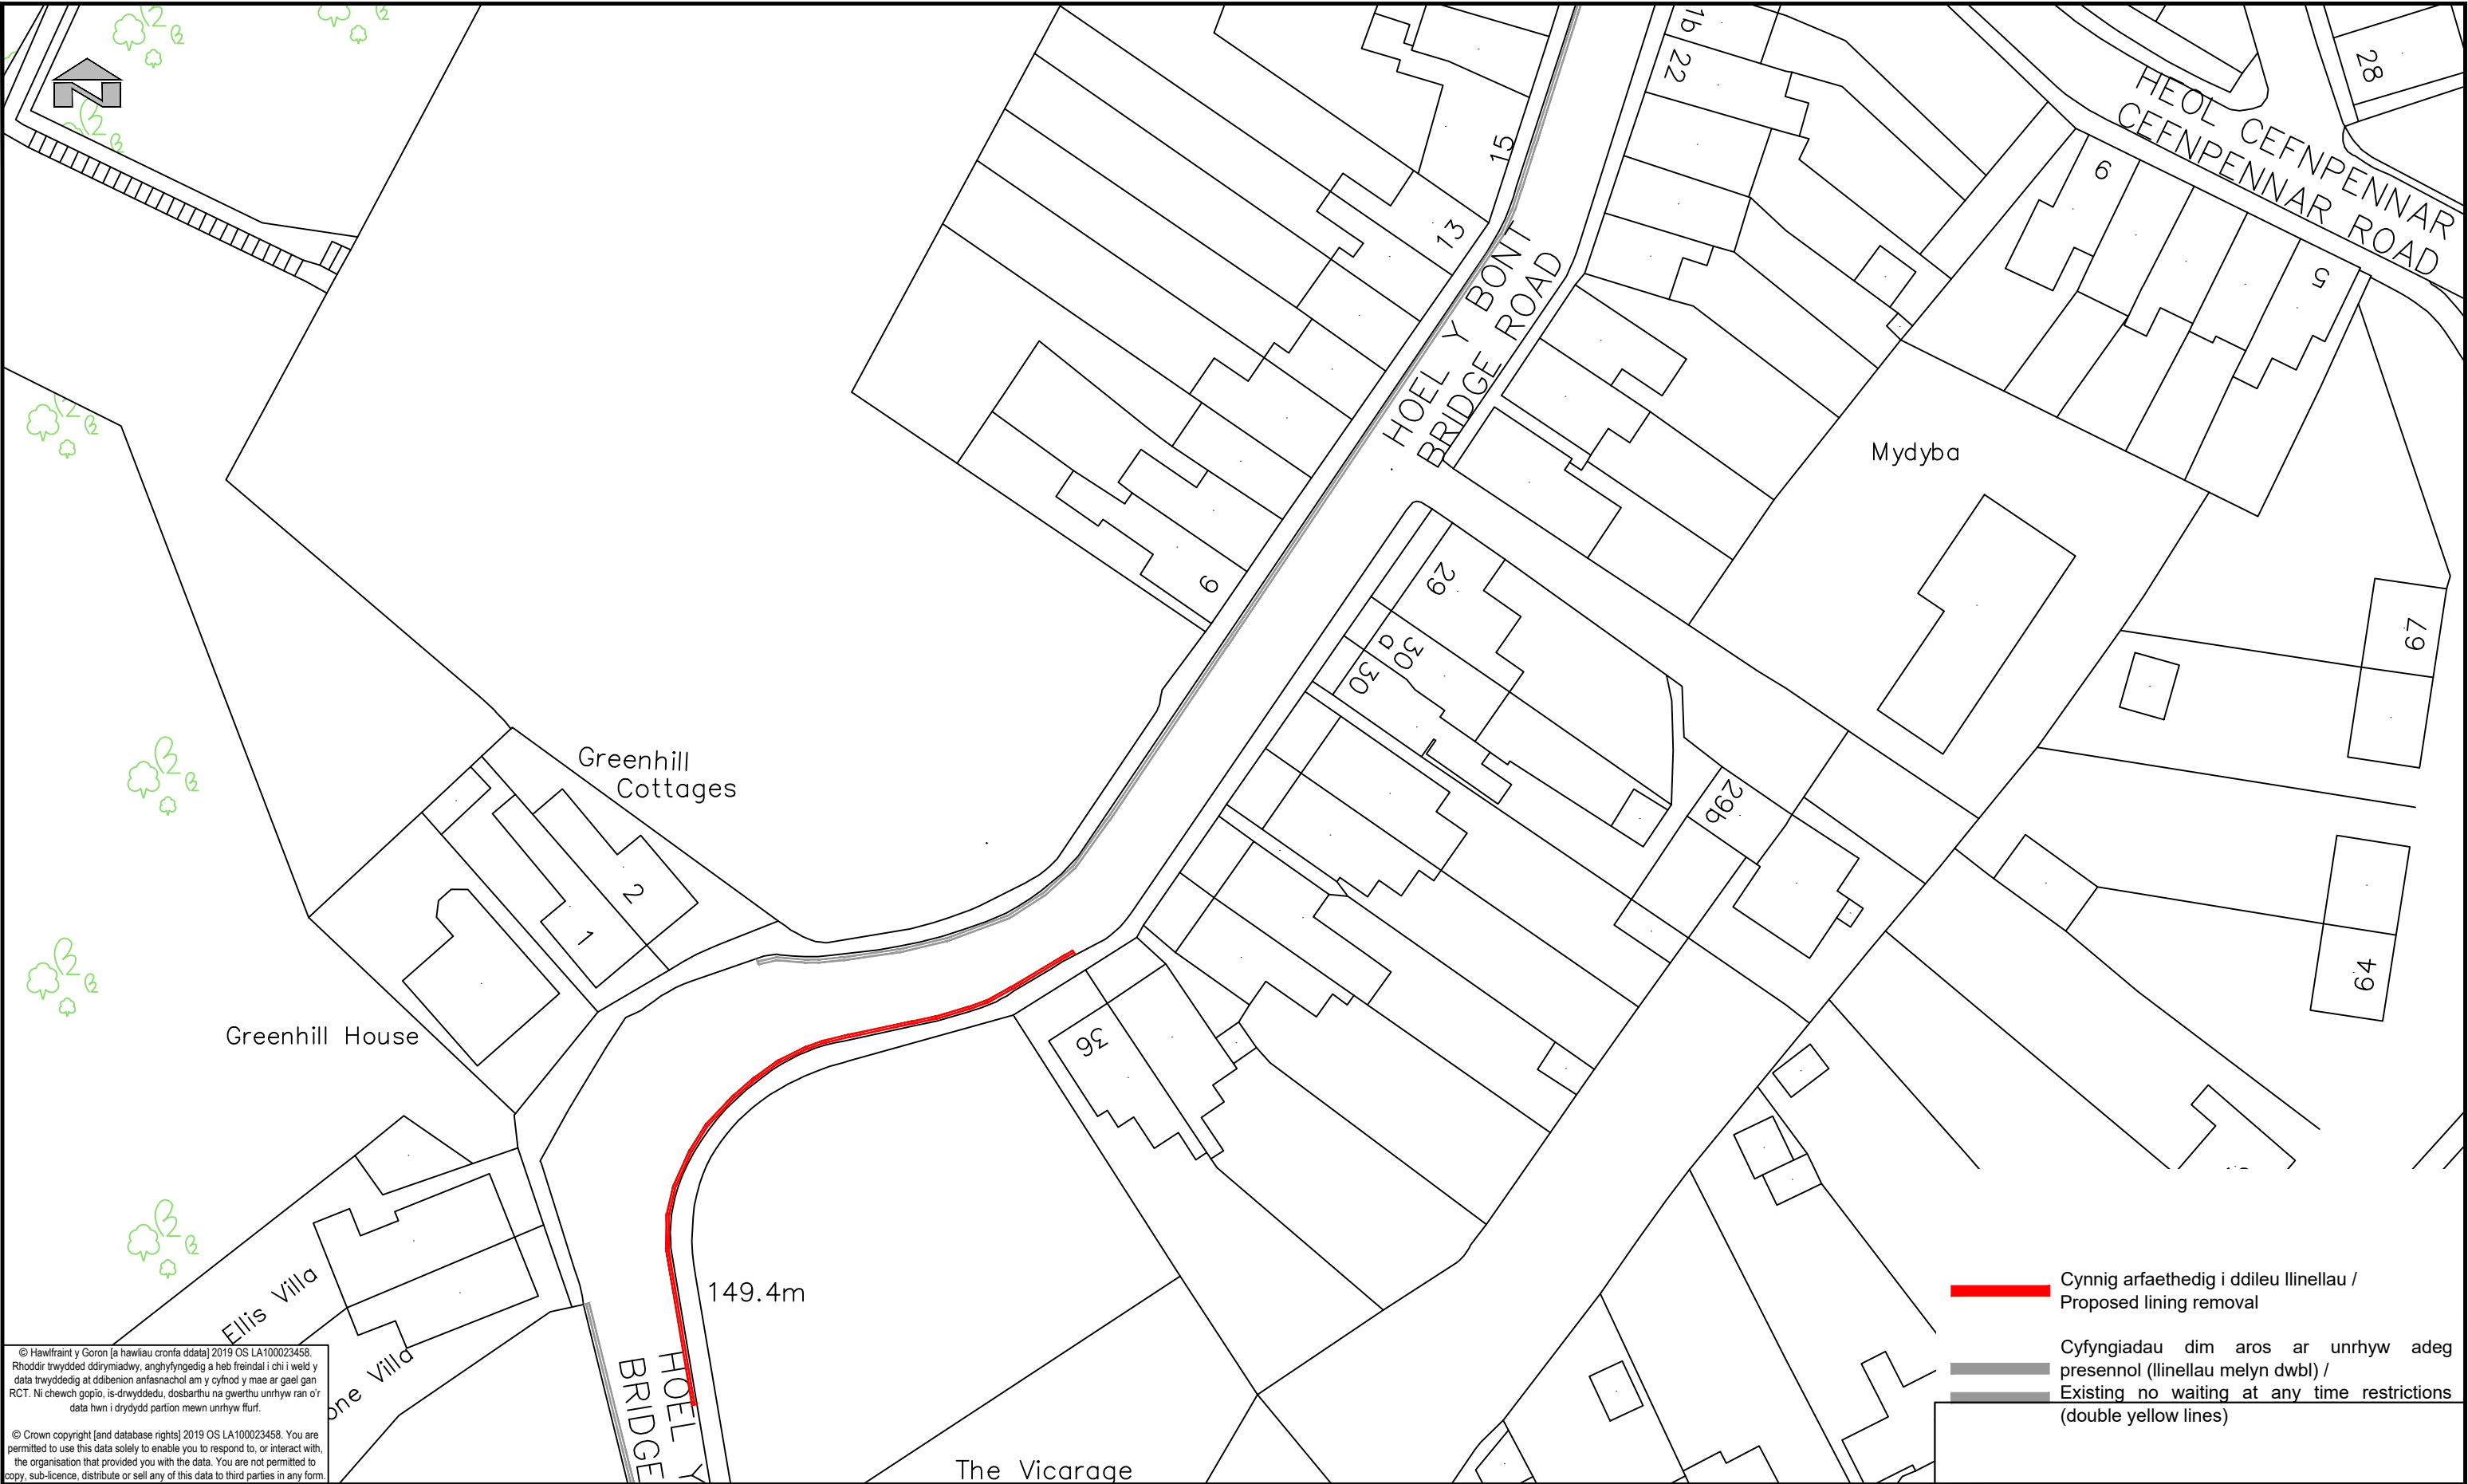

© Hawlfraint y Goron [a hawliau cronfa ddata] 2019 OS LA100023458. Rhoddir lwyddedd ddrymiadwy, anghyfyngedig a heb freindal i chi i weld y data trwyddedig at ddibenion arfasnachol am y cyfnod y mae ar gael gan RCT. Ni chewch gopïo, is-drwyddedu, dosbarthu na gwerthu unrhyw ran o'r data hwn i drydydd partion mewn unrhyw ffurf.

© Crown copyright [and database rights] 2019 OS LA100023458. You are permitted to use this data solely to enable you to respond to, or interact with, the organisation that provided you with the data. You are not permitted to copy, sub-licence, distribute or sell any of this data to third parties in any form.

 RHONDDA CYNON TAF GWASANAETHAU RHENG-FLAEN RHONDDA CYNON TAF RHONDDA CYNON TAF FRONTLINE SERVICES UNED RHEOLI TRAFFIG / TRAFFIC MANAGEMENT Llawr 2 Floor 2 , 2 Llys Cadwyn, Pontypridd CF37 4TH Ffôn/Tel: 01443 425001 Ffacs/Fax: 01443 490414	Cleient/ Client CBS Rhondda Cynon Taf Rhondda Cynon Taf CBC	Teitl y Llun/ Dwg Title Gwahardd Aros ar Unrhyw Adeg Arfaethedig Proposed No Waiting Restrictions	Manylion Adolygiad/Revision Details Gan/By Dyddiad/Date Adolygiad/ Revision		
	Prosiect/ Project Heol y Bont & Bryn Glas Ymgynghoriad y Cam Statudol Statutory Consultation		Rhif y Prosiect/ Project No. IF904-016	Graddfa/ Scale @ A3 1500	Dyddiad/ Date Jan 2026
			Rhif y Llun/ Dwg No. TM25/492/PN	Adolygiad/ Revision P02	
			Paratowyd gan/ Prepared by: RB	Gwiriwyd gan/ Checked by: CH	Cymeradwywyd gan/ Approved by: CH



© Hawlfraint y Goron [a hawliau cronfa ddata] 2019 OS LA100023458. Rhoddir trwydded ddrymiadwy, anghyfyngedig a heb freindal i chi i weld y data trwyddedig at ddibenion arfasnachol am y cyfnod y mae ar gael gan RCT. Ni chewch gopïo, is-drwyddedu, dosbarthu na gwerthu unrhyw ran o'r data hwn i drydydd partion mewn unrhyw ffurf.

© Crown copyright [and database rights] 2019 OS LA100023458. You are permitted to use this data solely to enable you to respond to, or interact with, the organisation that provided you with the data. You are not permitted to copy, sub-licence, distribute or sell any of this data to third parties in any form.

 GWASANAETHAU RHENG-FLAEN RHONDDA CYNON TAF RHONDDA CYNON TAF FRONTLINE SERVICES UNED RHEOLI TRAFFIG / TRAFFIC MANAGEMENT Llawr 2 Floor 2 , 2 Llys Cadwyn, Pontypridd CF37 4TH Ffôn/Tel: 01443 425001 Ffacs/Fax: 01443 490414	Cleient/ Client CBS Rhondda Cynon Taf Rhondda Cynon Taf CBC	Teitl y Llun/ Dwg Title Gwahardd Aros ar Unrhyw Adeg Arfaethedig Proposed No Waiting Restrictions	Manylion Adolygiad/Revision Details Gan/By Dyddiad/Date Adolygiad/ Revision		
	Prosiect/ Project Heol y Bont & Bryn Glas Ymgynghoriad y Cam Statudol Statutory Consultation		Rhif y Prosiect/ Project No. IF904-016	Graddfa/ Scale @ A3 1500	Dyddiad/ Date Jan 2026
			Rhif y Llun/ Dwg No. TM25/492/PN	Adolygiad/ Revision P02	
			Paratowyd gan/ Prepared by: RB	Gwiriwyd gan/ Checked by: CH	Cymeradwywyd gan/ Approved by: CH