
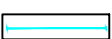
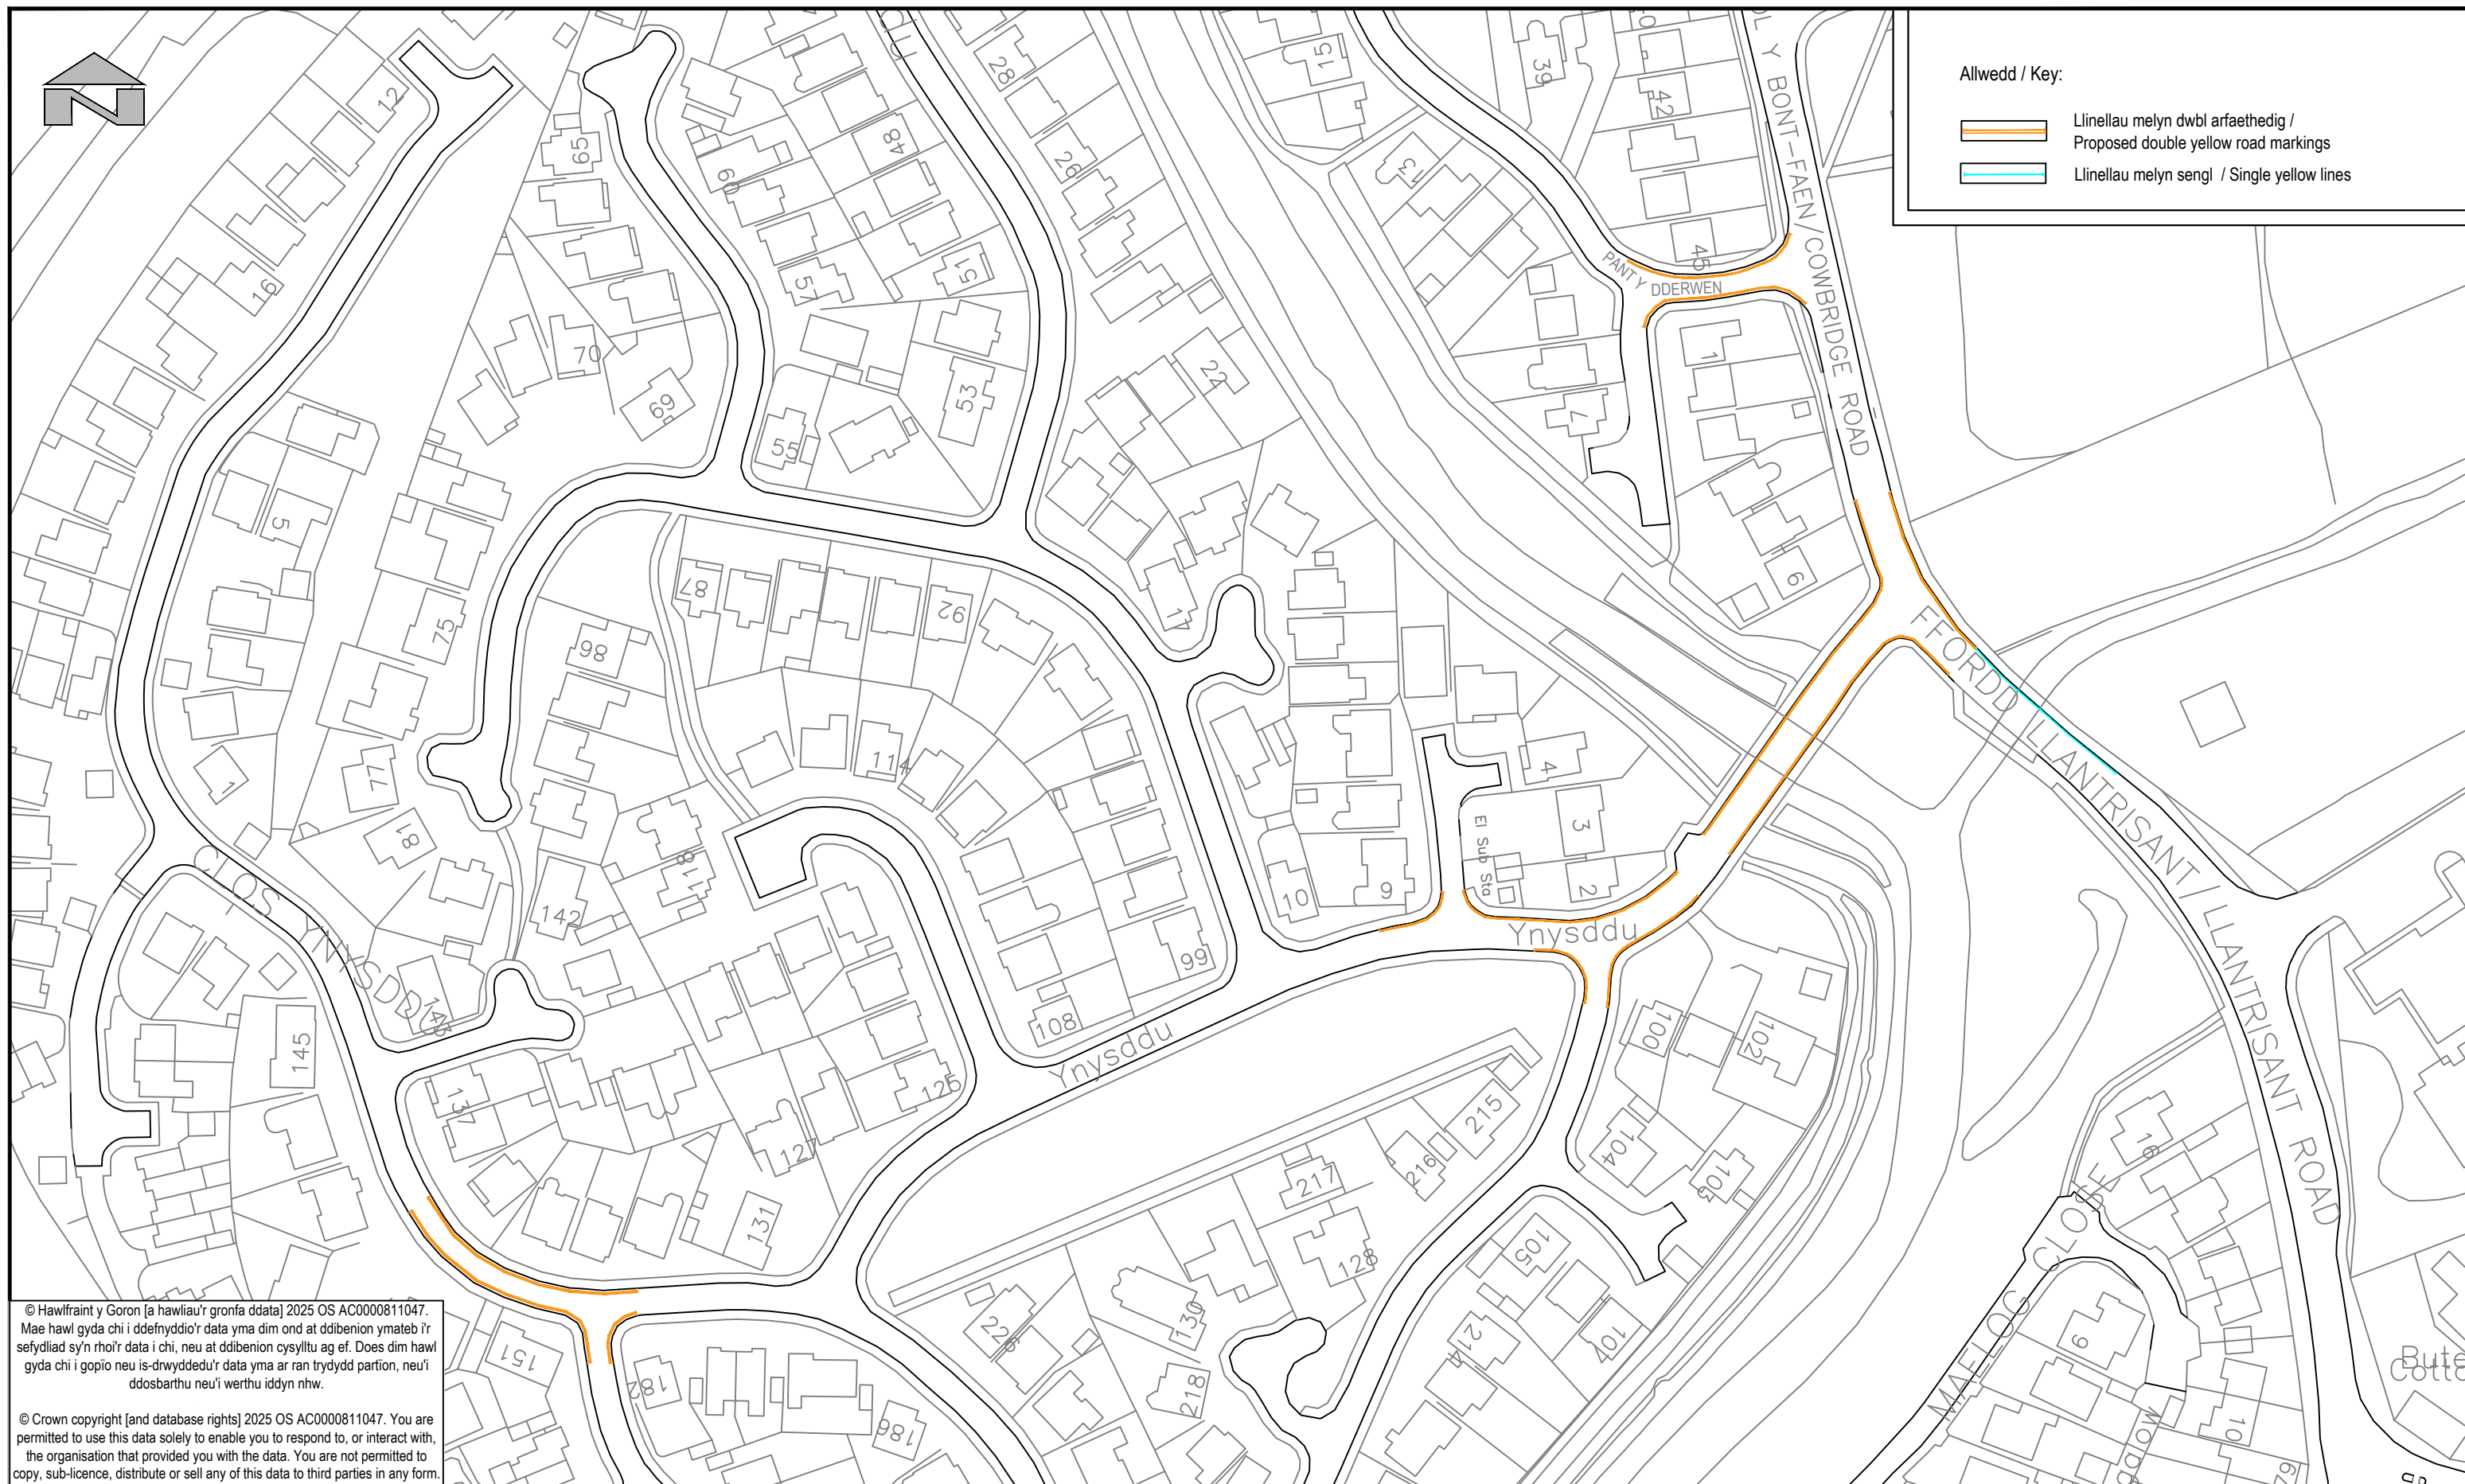


Allwedd / Key:

-  Llinellau melyn dwbl arfaethedig / Proposed double yellow road markings
-  Llinellau melyn sengl / Single yellow lines



© Hawffraint y Goron [a hawliau'r gronfa ddata] 2025 OS AC0000811047. Mae hawl gyda chi i ddefnyddio'r data yma dim ond at ddibenion ymateb i'r sefydliad sy'n rhoi'r data i chi, neu at ddibenion cysylltu ag ef. Does dim hawl gyda chi i gopïo neu is-drwyddedu'r data yma ar ran trydydd partion, neu'i ddsbarthu neu'i werthu iddyn nhw.

© Crown copyright [and database rights] 2025 OS AC0000811047. You are permitted to use this data solely to enable you to respond to, or interact with, the organisation that provided you with the data. You are not permitted to copy, sub-licence, distribute or sell any of this data to third parties in any form.



RHONDDA CYNON TAF
PRIFYRDD, GOFAL Y STRYDOEDD
A THRAFNDIAETH

RHONDDA CYNON TAF
HIGHWAYS, STREETCARE AND
TRANSPORTATION

PROSIECTAU STRATEGOL/STRATEGIC PROJECTS
Llawr 2/Floor 2, 2 Llys Cadwyn, Pontypridd, CF37 4TH
Ffôn/Tel: 01443 425001 Ffacs/Fax: 01443 490414

Cleient/ Client
CBS Rhondda Cynon Taf
Rhondda Cynon Taf CBC

Prosiect/ Project
Ynysddu, Pont-Y-Clun

Teitl y Llund / Dwg Title
Llinellau Dwbl & Sengl Melyn Arfaethedig
Proposed Double & Single Yellow lines

Manylion Adolygiad/Revision Details		Gan/By	Dyddiad/Date	Adolygiad/Revision
Rhif y Prosiect/ Project No.	Graddfa/ Scale @ A3		Dyddiad/ Date	
IF904-017	1;1250		02/26	
Rhif y Llund/ Dwg No.			Adolygiad/ Revision	
IF904-00-62-06			P02	
Paratowyd gan/ Prepared by:	Gwiriwyd gan/ Checked by:		Cymeradwywyd gan/ Approved by:	
LG	DK		DK	

Print Date: 20/05/2026 10:04:37