


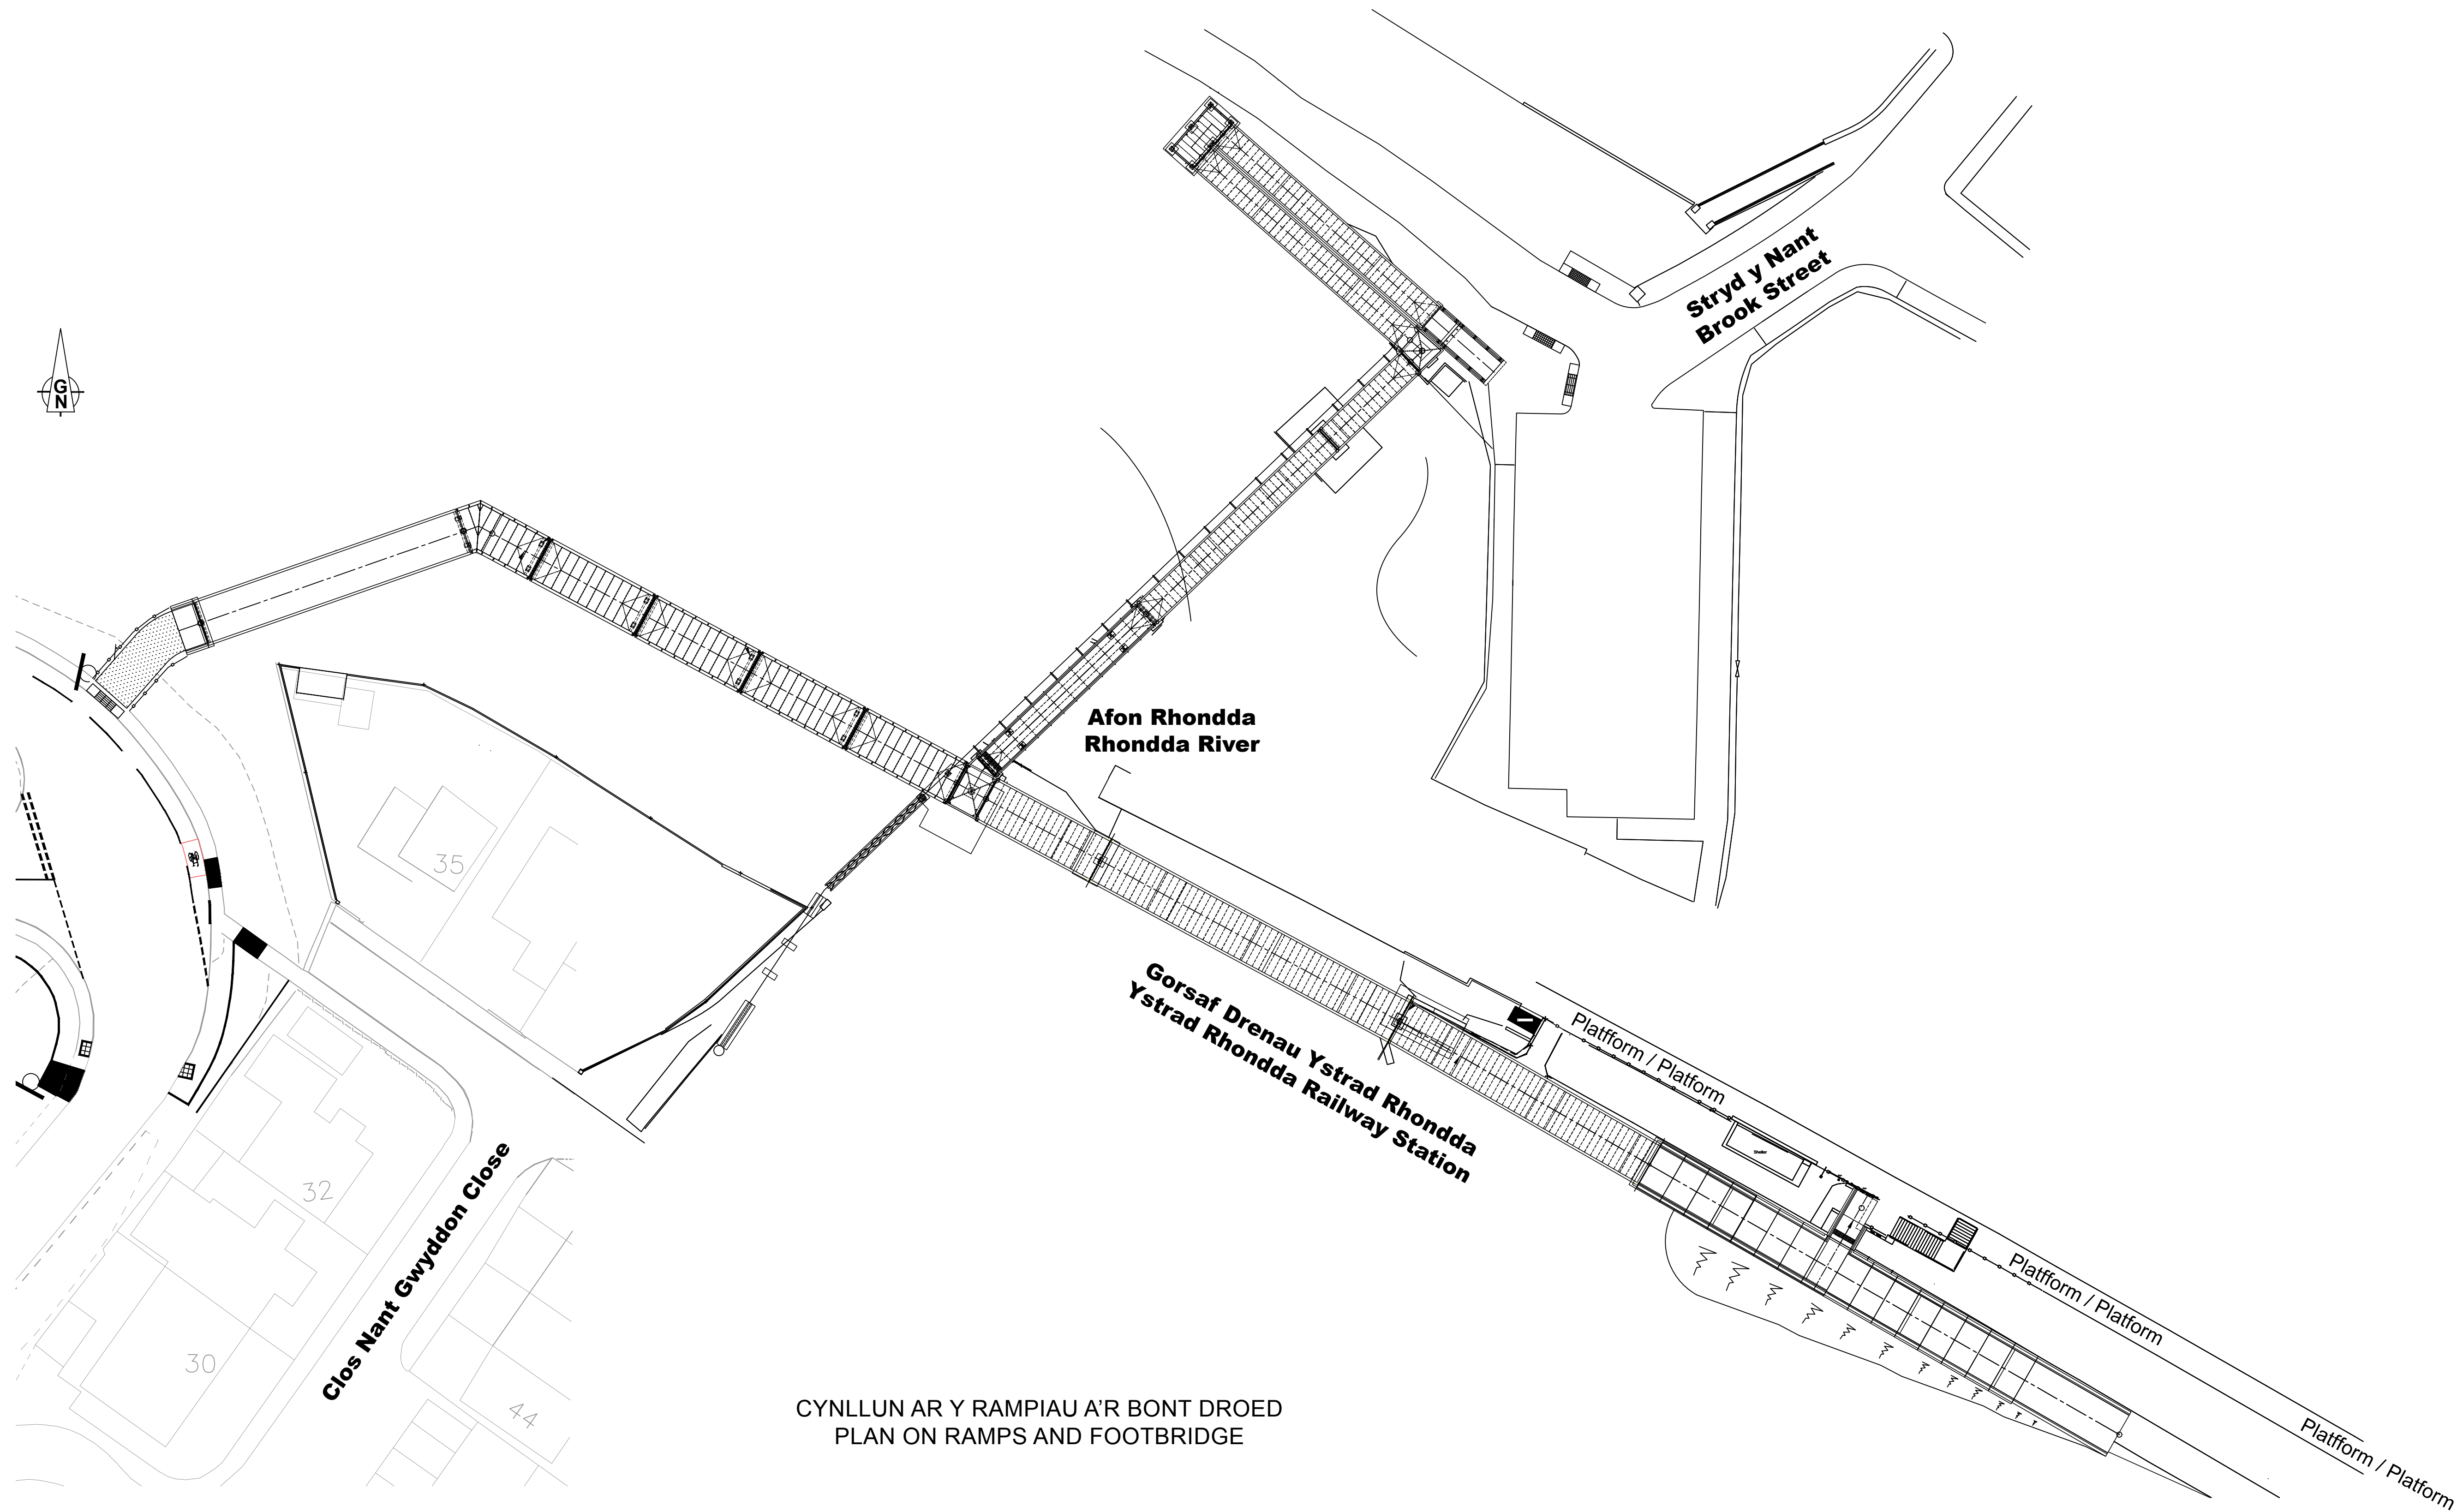

CYNLLUN AR Y RAMPIAU A'R BONT DROED
PLAN ON RAMPS AND FOOTBRIDGE