


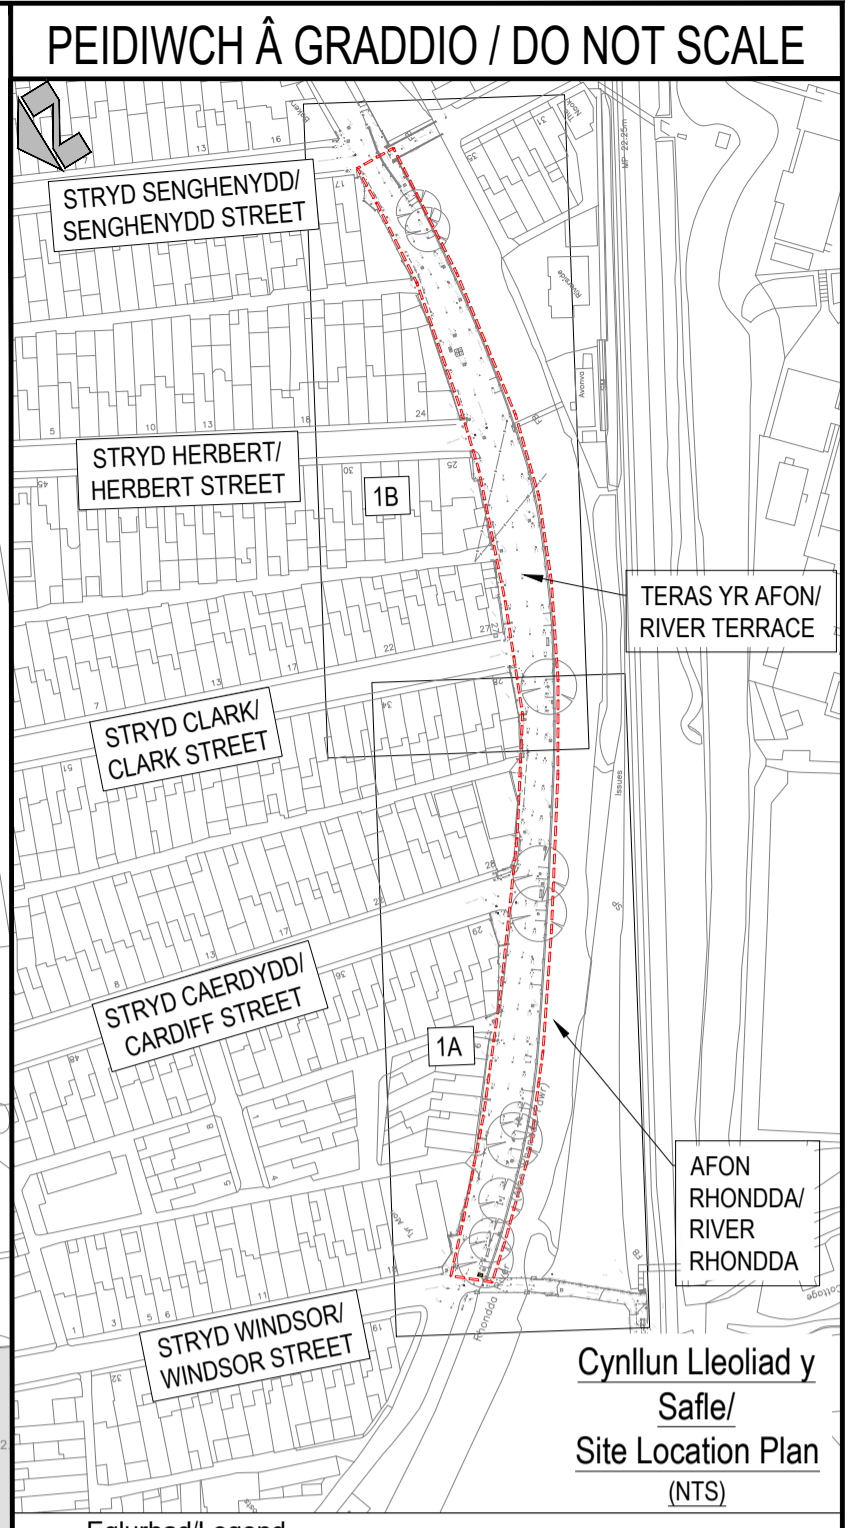

© Hawlfraint y Goron [a hawliau'r gronfa ddata] 2026 OS AC0000811047. Mae hawli gyda chi i ddefnyddio'r data yma dim ond at ddiweddion ymateb i'r sefydliad sy'n rhoi'r data i chi, neu at ddiweddion cysylltu ag ef. Does dim hawli gyda chi i gopio neu is-dwyddedu'r data yma ar ran trydydd partion, neu'i ddosbarthu neu'i werthu iddyn nhw.
© Crown Copyright [and database rights] 2026 OS AC0000811047. You are permitted to use this data solely to enable you to respond to, or interact with, the organisation that provided you with the data. You are not permitted to copy, sub-licence, distribute or sell any of this data to third parties in any form.



Eglurhad/Legend

- Lleoliad y safle/
Site location
- Lwybr troed presennol/
Existing Footway
- Marciau Ffordd Presennol/
Existing Road Markings
- Afon Rhondda/
River Rhondda
- Ffordd Gerbydau Bresennol/
Existing Carriageway
- Marciau dim aros presennol/
Existing Prohibition of Waiting Markings
- Palment botymog 'corduroy'/
Corduroy paving
- Cyfeiriad y traffig (dwy ffordd)/
Direction of traffic (two way)

PO4	18/06/2026	KR	WELSH TRANSLATION ADDED	PS	PS
PO3	11/06/2026	KR	OS MAP DESCRIPTION ADDED	PS	PS
PO2	16/03/2026	KR	MARKINGS ADDED	PS	PS
PO1	05/02/2026	KR	FIRST ISSUE	PS	PS
ADOLYGU REV	DYDDIAD DATE	BY	DISGRIFIAD DESCRIPTION	CHK CHK	APP APP

DRAWING STATUS: S2 - FOR INFORMATION

1 Capital Quarter, Tyndall St, Cardiff, CF10 4BZ, UK
T+ 44 (0) 292 076 9200
wsp.com


CLIENT:
Cyngor Bwrdeistref Sirol Rhondda Cynon Taf
Rhondda Cynon Taf County Borough Council

SITE PROJECT:
Lwybr Teithio Llesol Treorci i Dreherbert
Treorchy to Treherbert Active Travel Route

TITLE:
Cam 3 - Teras yr Afon - Llwybr Beicio Ar y Ffordd
Phase 3 - River Terrace On Road Cycle Route

SCALE @ A1: 1:250	CHECKED: PS	APPROVED: PS
PROJECT NO: UK0041134.0311	DESIGNED: KR	DATE: 18-06-2026
DRAWING NO: 0311-WSP-66-XX-DR-C-1002	REV: P04	

© WSP UK Ltd

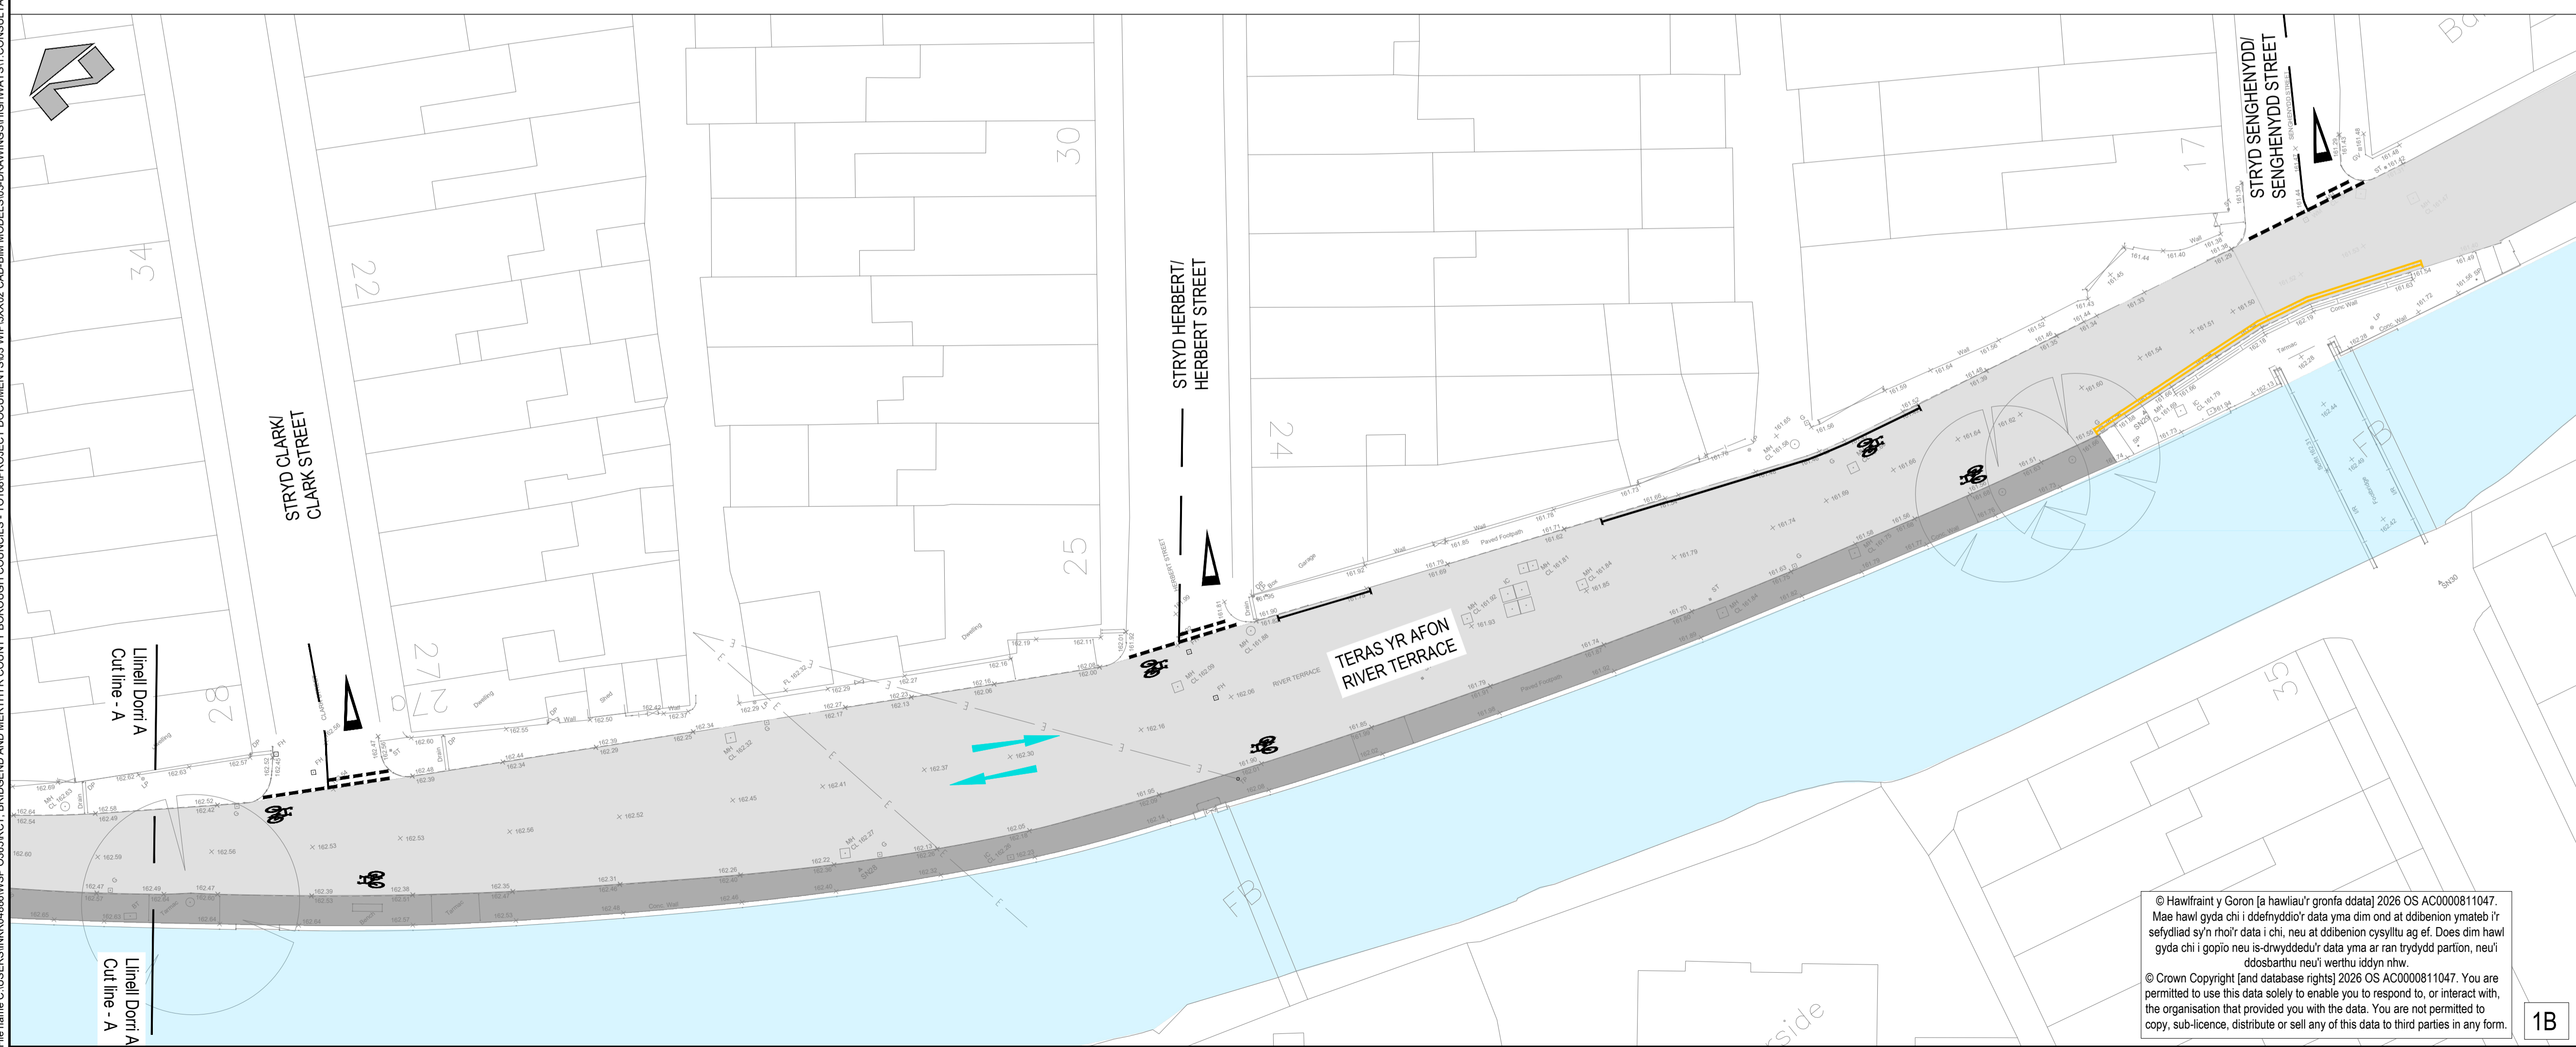

© Hawlfraint y Goron [a hawliau'r gronfa ddata] 2026 OS AC0000811047. Mae hawli gyda chi i ddefnyddio'r data yma dim ond at ddiweddion ymateb i'r sefydliad sy'n rhoi'r data i chi, neu at ddiweddion cysylltu ag ef. Does dim hawli gyda chi i gopio neu is-dwyddedu'r data yma ar ran trydydd partion, neu'i ddosbarthu neu'i werthu iddyn nhw.
© Crown Copyright [and database rights] 2026 OS AC0000811047. You are permitted to use this data solely to enable you to respond to, or interact with, the organisation that provided you with the data. You are not permitted to copy, sub-licence, distribute or sell any of this data to third parties in any form.

File name: C:\USERS\NKR488\WSP_C0650RCT_BRIDGE AND MERTHYR COUNTY BOROUGH COUNCILS - TO188\PROJECT DOCUMENTS\03 WIP\3XX\02 CAD-BIM_MODEL\03\03 DRAWINGS\HIGHWAYS\CONSULTATION\0311-WSP-66-XX-DR-C-1002.DWG, printed on 18 June 2026 16:07:27, by Revchandran, Karthika