


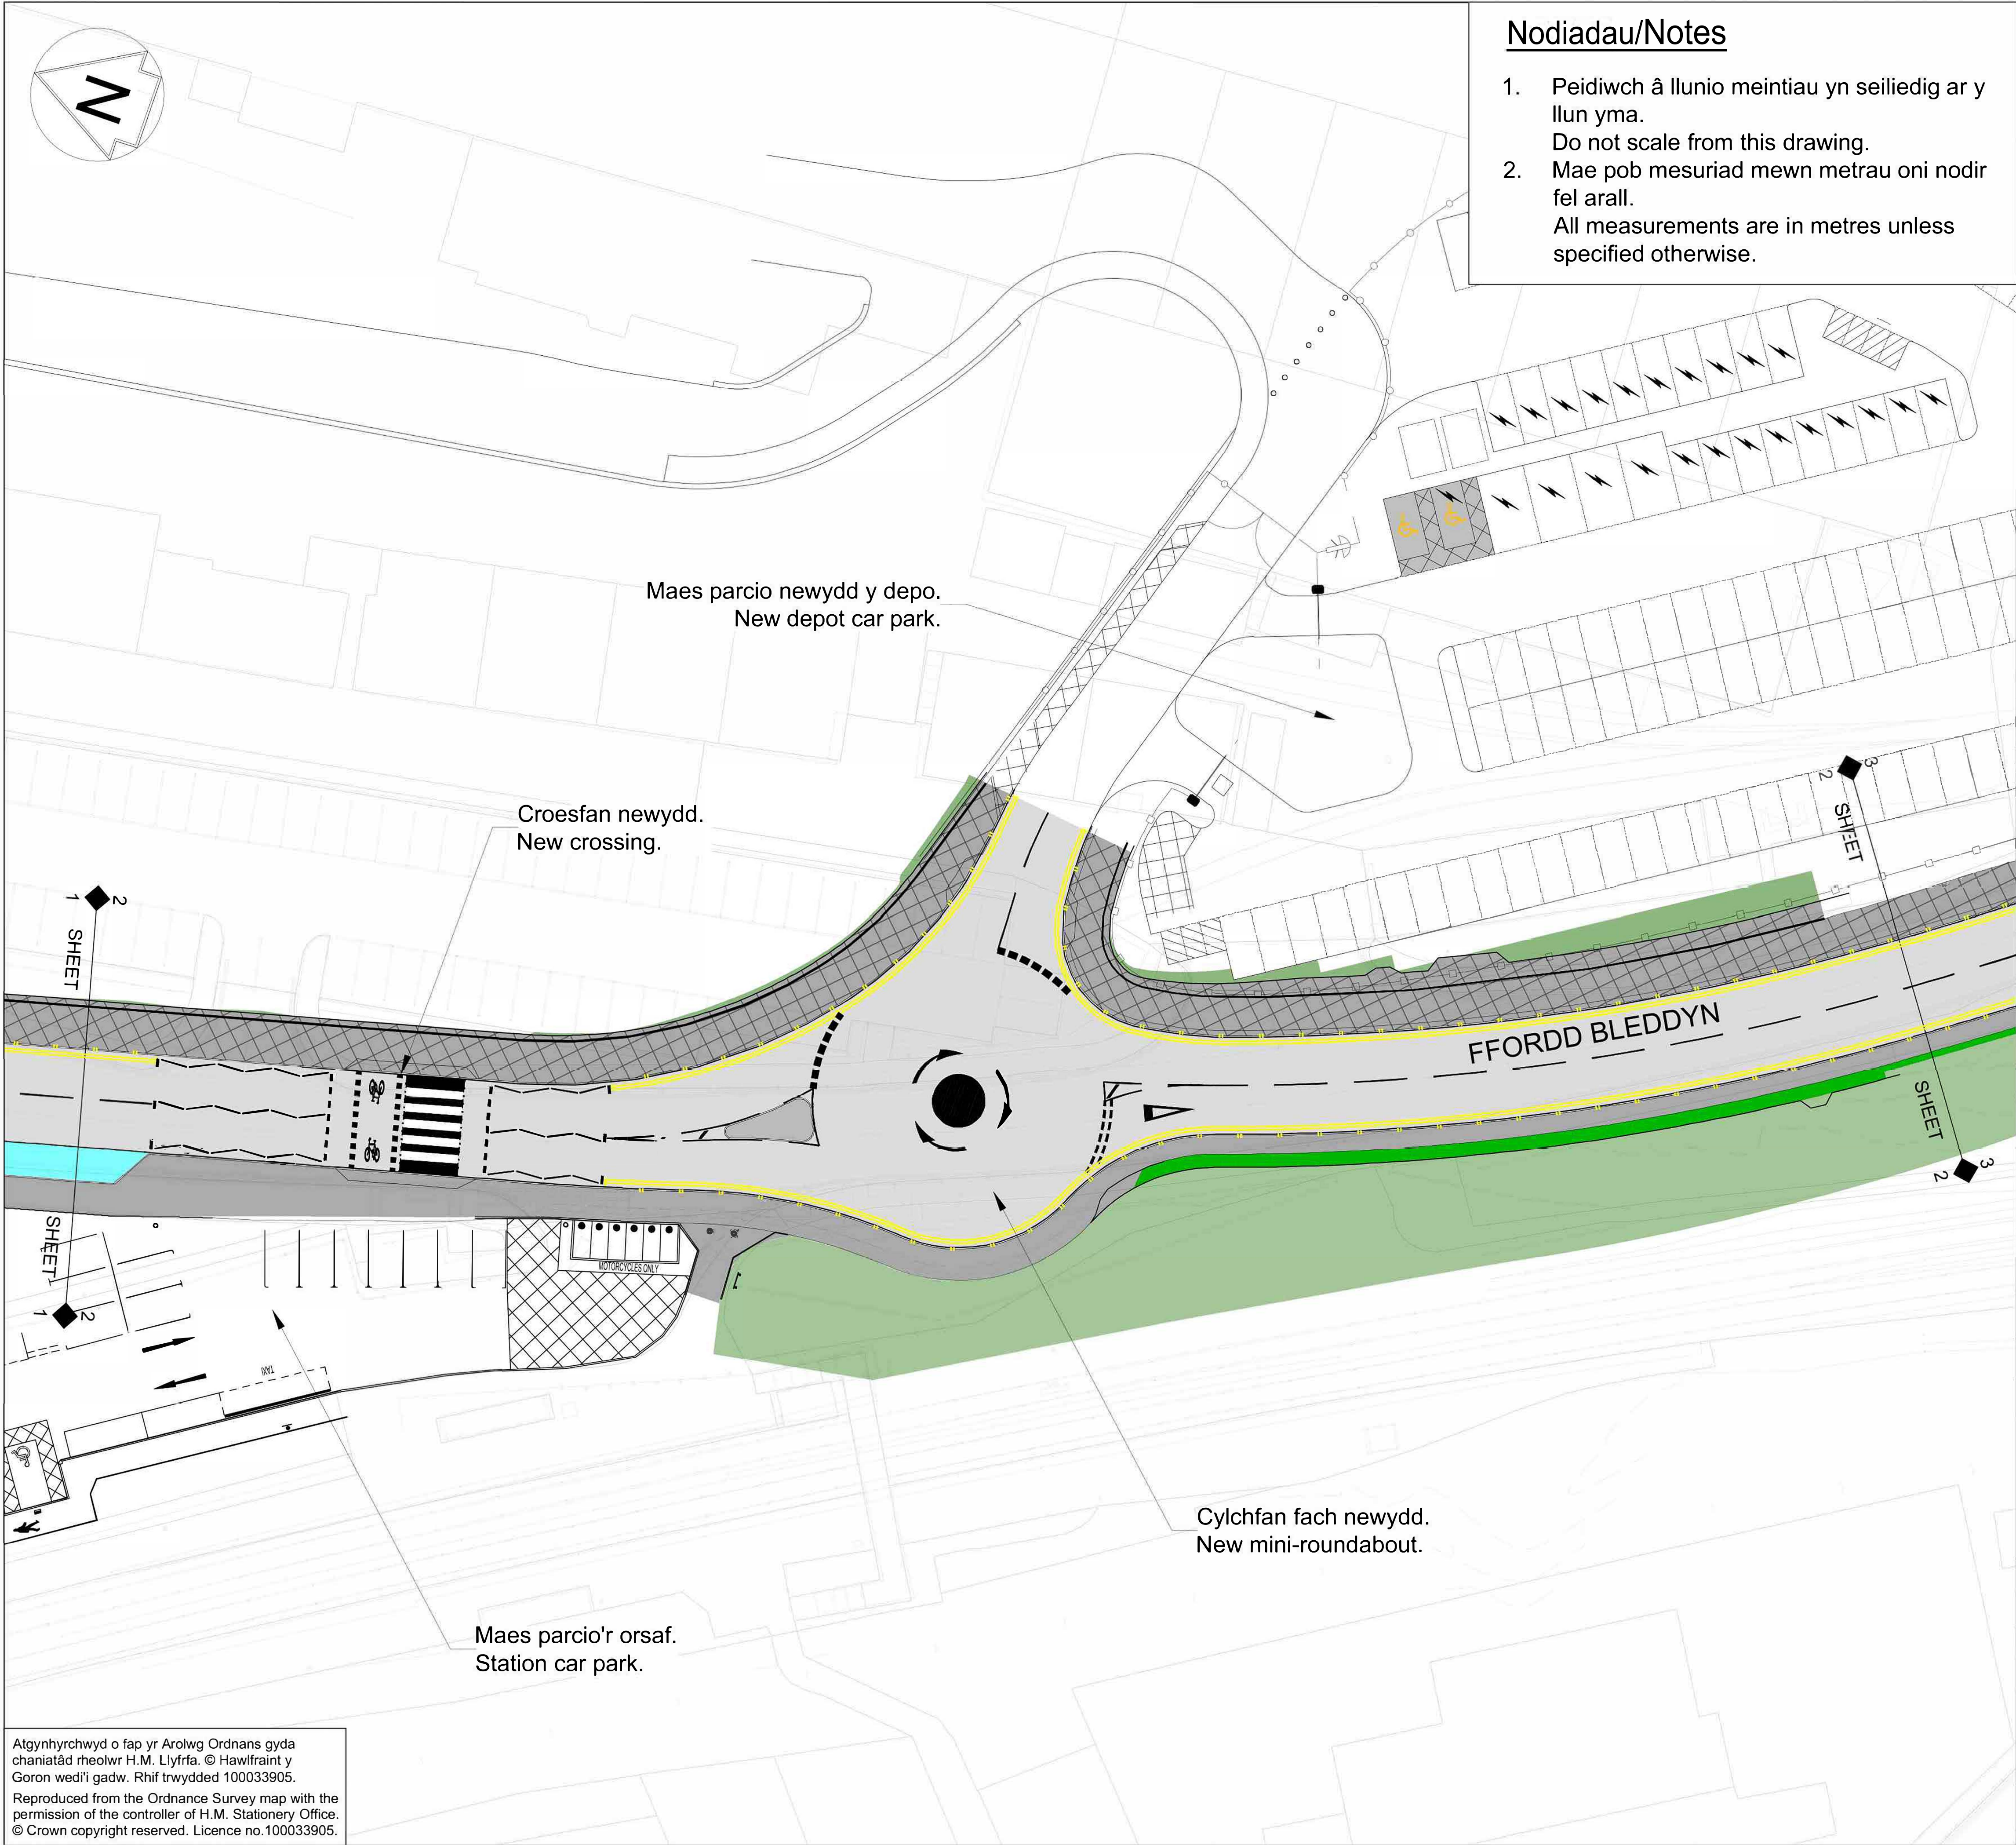

Nodiadau/Notes

- 1. Peidiwch â llunio meintiau yn seiliedig ar y llun yma.
Do not scale from this drawing.
- 2. Mae pob mesuriad mewn metrau oni nodir fel arall.
All measurements are in metres unless specified otherwise.

Allwedd/Key

- Ffordd gerbydau newydd.
New carriageway.
- Llwybr troed newydd.
New footway.
- Llwybr Defnydd a Rennir ar gyfer Cerdded a Beicio
Shared Use Route for Walking and Cycling
- Ymylon newydd.
New verge.
- Gwrthgloddiau newydd.
New earthworks.
- Blaenoriaeth i feicwyr. Cerbydau'n Ildio
Cycle priority. Vehicles Give way
- Parcio wedi'i gyfyngu i 20 munud.
Dim dychwelyd o fewn 2 awr
Parking restricted to 20 minutes. No return within 2 hour
- Gwaherddir aros am gerbydau bob tro
Waiting for vehicles is prohibited at all times

-	-	-	-	-	-
-	-	-	-	-	-
B01	18.10.24	For consultation	MV	LM	GG
Rev	Date	Description of Revisions	Drawn	Chkd	Appr
Status					Suitability
Fit for information					S2

SEILWAITH INFRASTRUCTURE

Authorised	Daniel Sarvari	Signed	DS	Date	13.11.24
Contractor(s)					
Amey Infrastructure Wales					
Asset Location		Sub-Asset TRAN 01			
Type	Cad drawings	Sub-type DDR			
Role	D	Sub-Role HW			
Location Zone	TAF	Plan of Work Stage			
		E			
Project					
TRAN01 - CVL Transformation					
Route Section Group					
Route Section Group 0					
Route Section					
Taffs Well					
Drawing Title					
Cynllun Ymgynghori Rheoleiddio Traffig					
Traffic Regulation Consultation Plan					
Sheet 2 of 3					
Designed	MV	Signed	Designed by eSign	Date	09.10.2024
Drawn	MV	Signed	Drawn by eSign	Date	09.10.2024
Checked	LM	Signed	Checked by eSign	Date	09.10.2024
Approved	GG	Signed	Approved by eSign	Date	18.10.2024
Scale(s)		ELR & Mileage			
1:500		CAM 7M 24ch to 7M 24ch			
Alternative Reference				Sheet	
-				2 of 3	
Drawing Number					Revision
TRAN01-KAW-R0-TAF-DDR-D-HW-000376					B01

Atgynhychwyd o fap yr Arolwg Ordnans gyda chaniatâd rheolwr H.M. Llyfrfa. © Hawlfraint y Goron wedi'i gadw. Rhif trwydded 100033905.
Reproduced from the Ordnance Survey map with the permission of the controller of H.M. Stationery Office. © Crown copyright reserved. Licence no.100033905.