


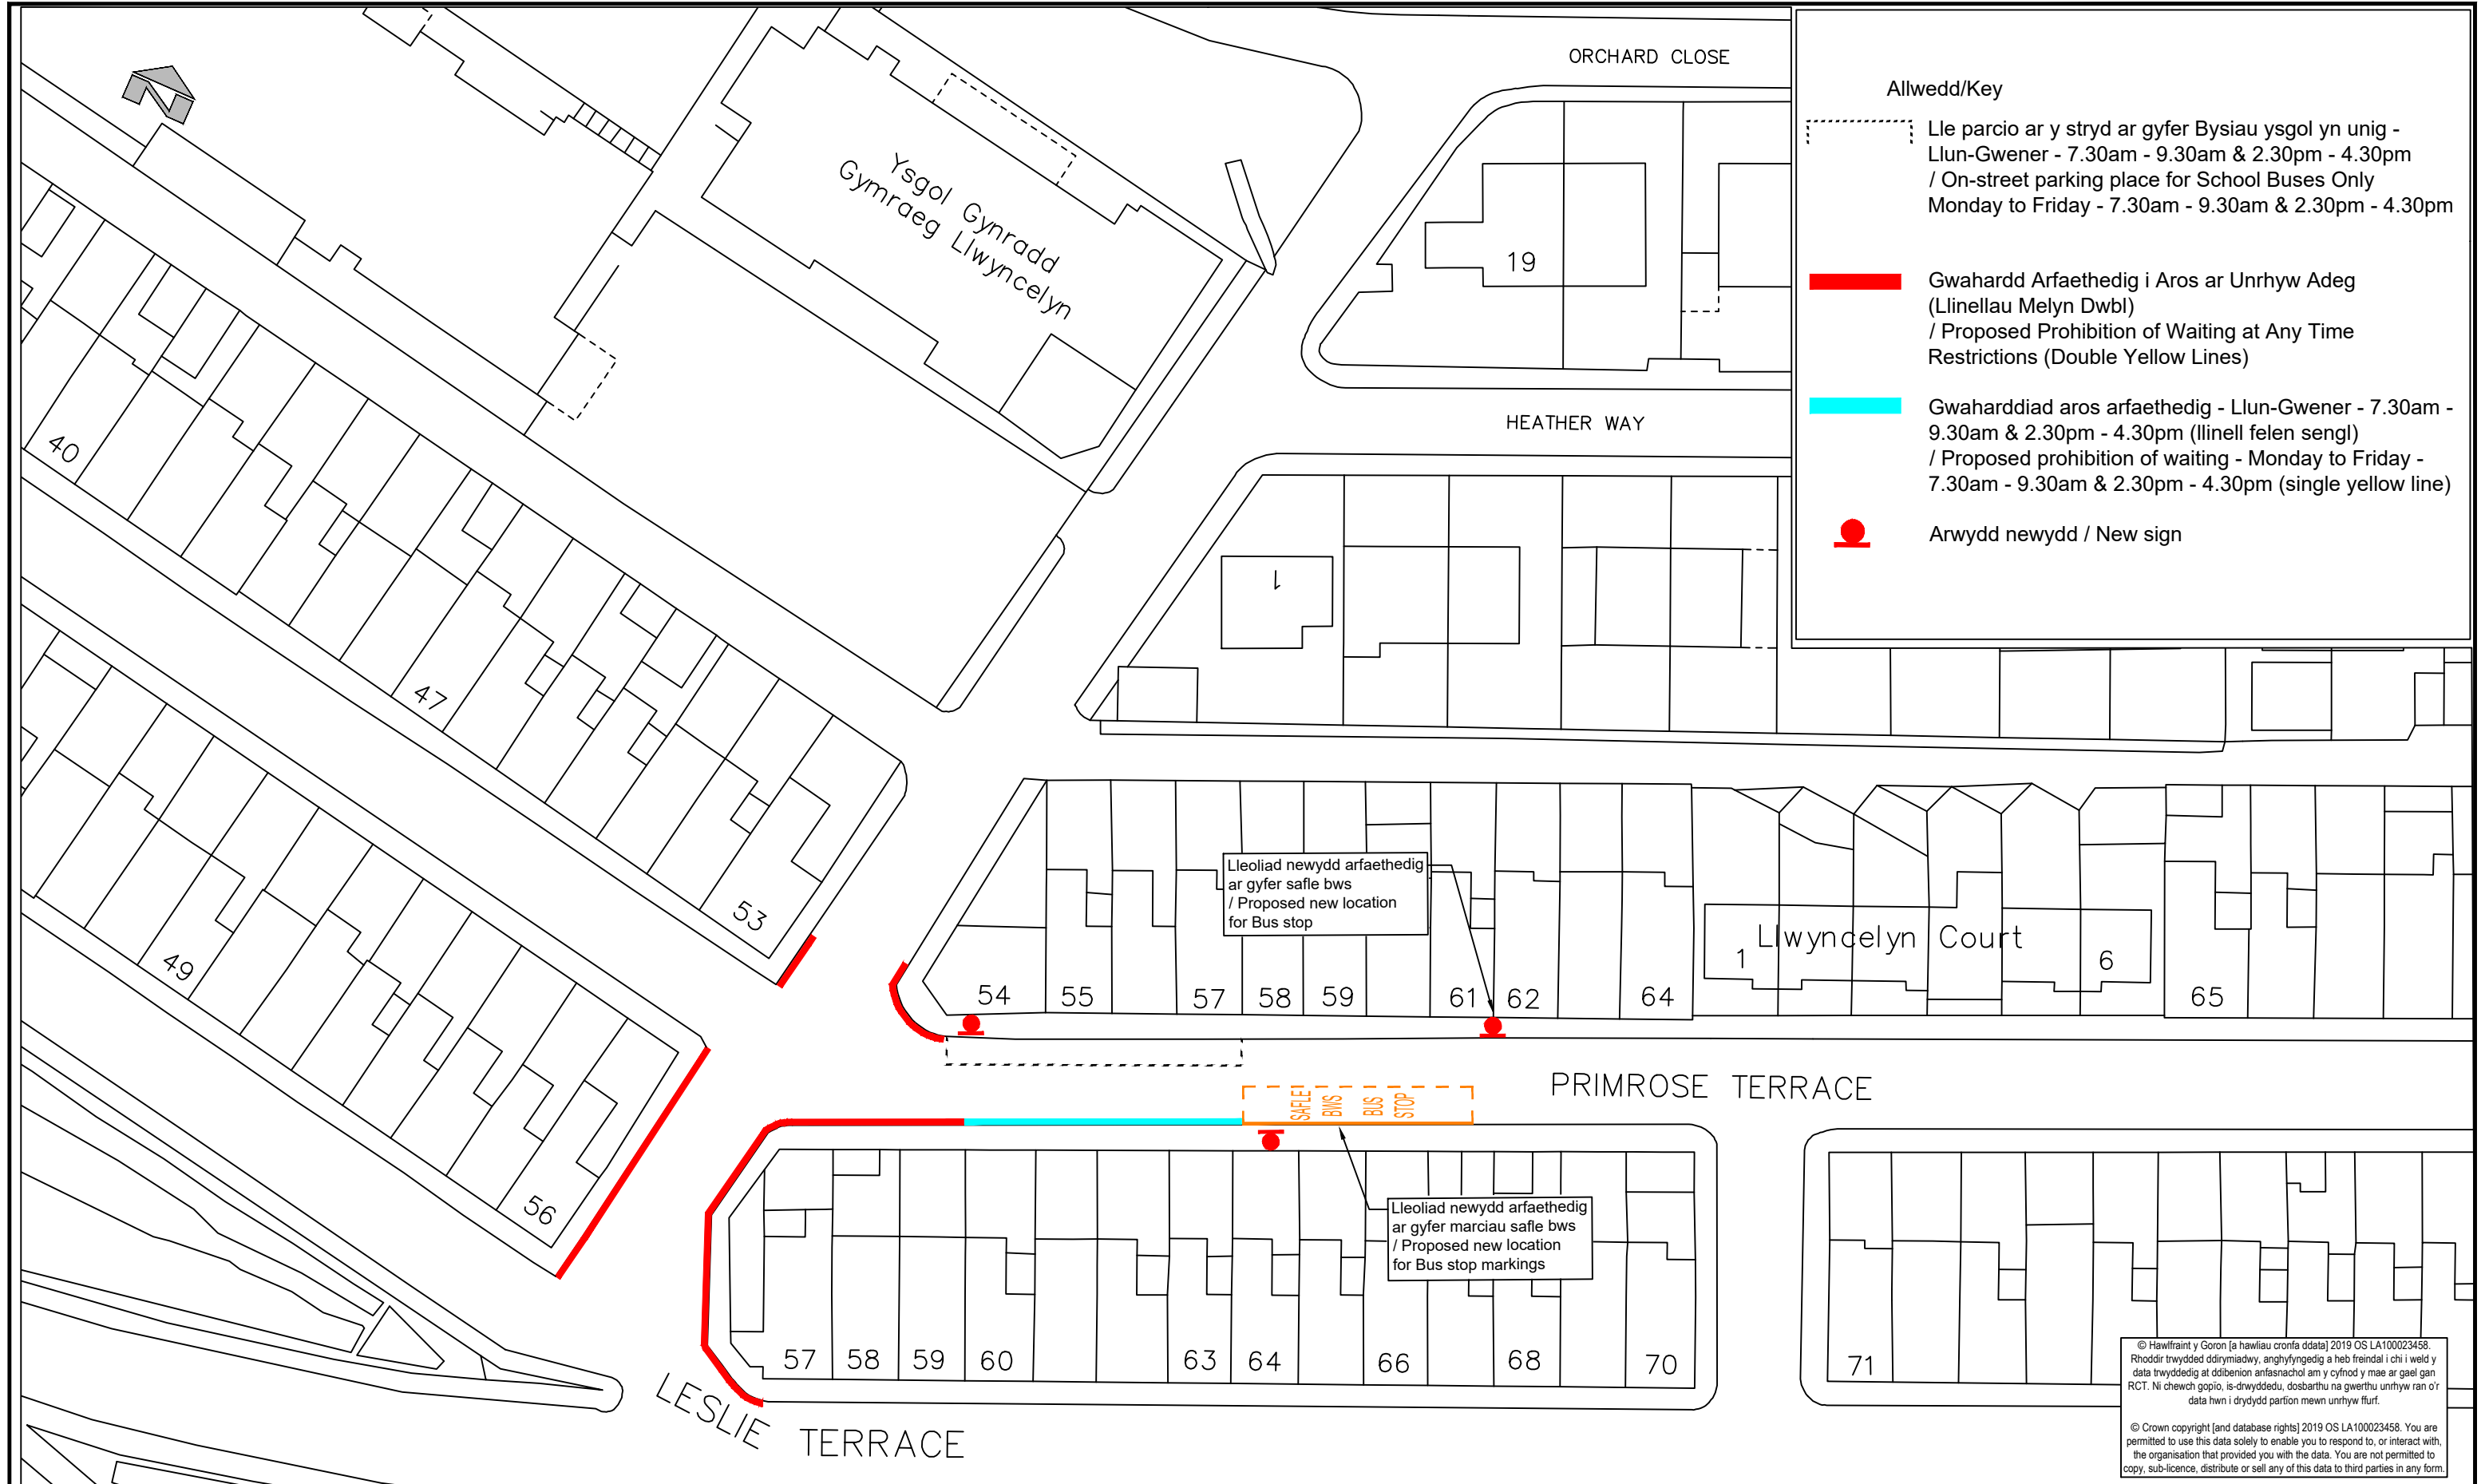

Allwedd/Key

Lle parcio ar y stryd ar gyfer Bysiau ysgol yn unig -
Llun-Gwener - 7.30am - 9.30am & 2.30pm - 4.30pm
/ On-street parking place for School Buses Only
Monday to Friday - 7.30am - 9.30am & 2.30pm - 4.30pm

Gwahardd Arfaethedig i Aros ar Unrhyw Adeg
(Llinellau Melyn Dwbl)
/ Proposed Prohibition of Waiting at Any Time
Restrictions (Double Yellow Lines)

Gwaharddiad aros arfaethedig - Llun-Gwener - 7.30am -
9.30am & 2.30pm - 4.30pm (llinell felen sengl)
/ Proposed prohibition of waiting - Monday to Friday -
7.30am - 9.30am & 2.30pm - 4.30pm (single yellow line)

Arwydd newydd / New sign

 RHONDDA CYNON TAF GWASANAETHAU RHENG-FLAEN RHONDDA CYNON TAF FRONTLINE SERVICES UNED RHEOLI TRAFFIG / TRAFFIC MANAGEMENT Ty Sardis/Sardis House, Heol Sardis/Sardis Road, Pontypridd, CF37 1DU Ffôn/Tel: 01443 425001 Ffacs/Fax: 01443 490414	Cleient/ Client		Teitl y Llun/ Dwg Title										
	CBS Rhondda Cynon Taf Rhondda Cynon Taf CBC		Teras Briallu a'r Ffordd Ddienw rhwng Teras Leslie a Clos y Berllan, Porth / Primrose Terrace and the Unnamed Road between Leslie Terrace & Orchard Close, Porth										
	Prosiect/ Project												
	Cynllun traffig arfaethedig / Proposed traffic scheme												
					Rhif y Prosiect/ Project No.			Graddfa/ Scale @ A3			Dyddiad/ Date		
					IF244			1:500			2025		
					Rhif y Llun/ Dwg No.						Adolygiad/ Revision		
					TM24/119/GA						REV-3		
					Paratowyd gan/ Prepared by:			Gwiriwyd gan/ Checked by:			Cymeradwywyd gan/ Approved by:		
					RM			DK			DK		

Print Date: 25/02/2025 14:10:17