


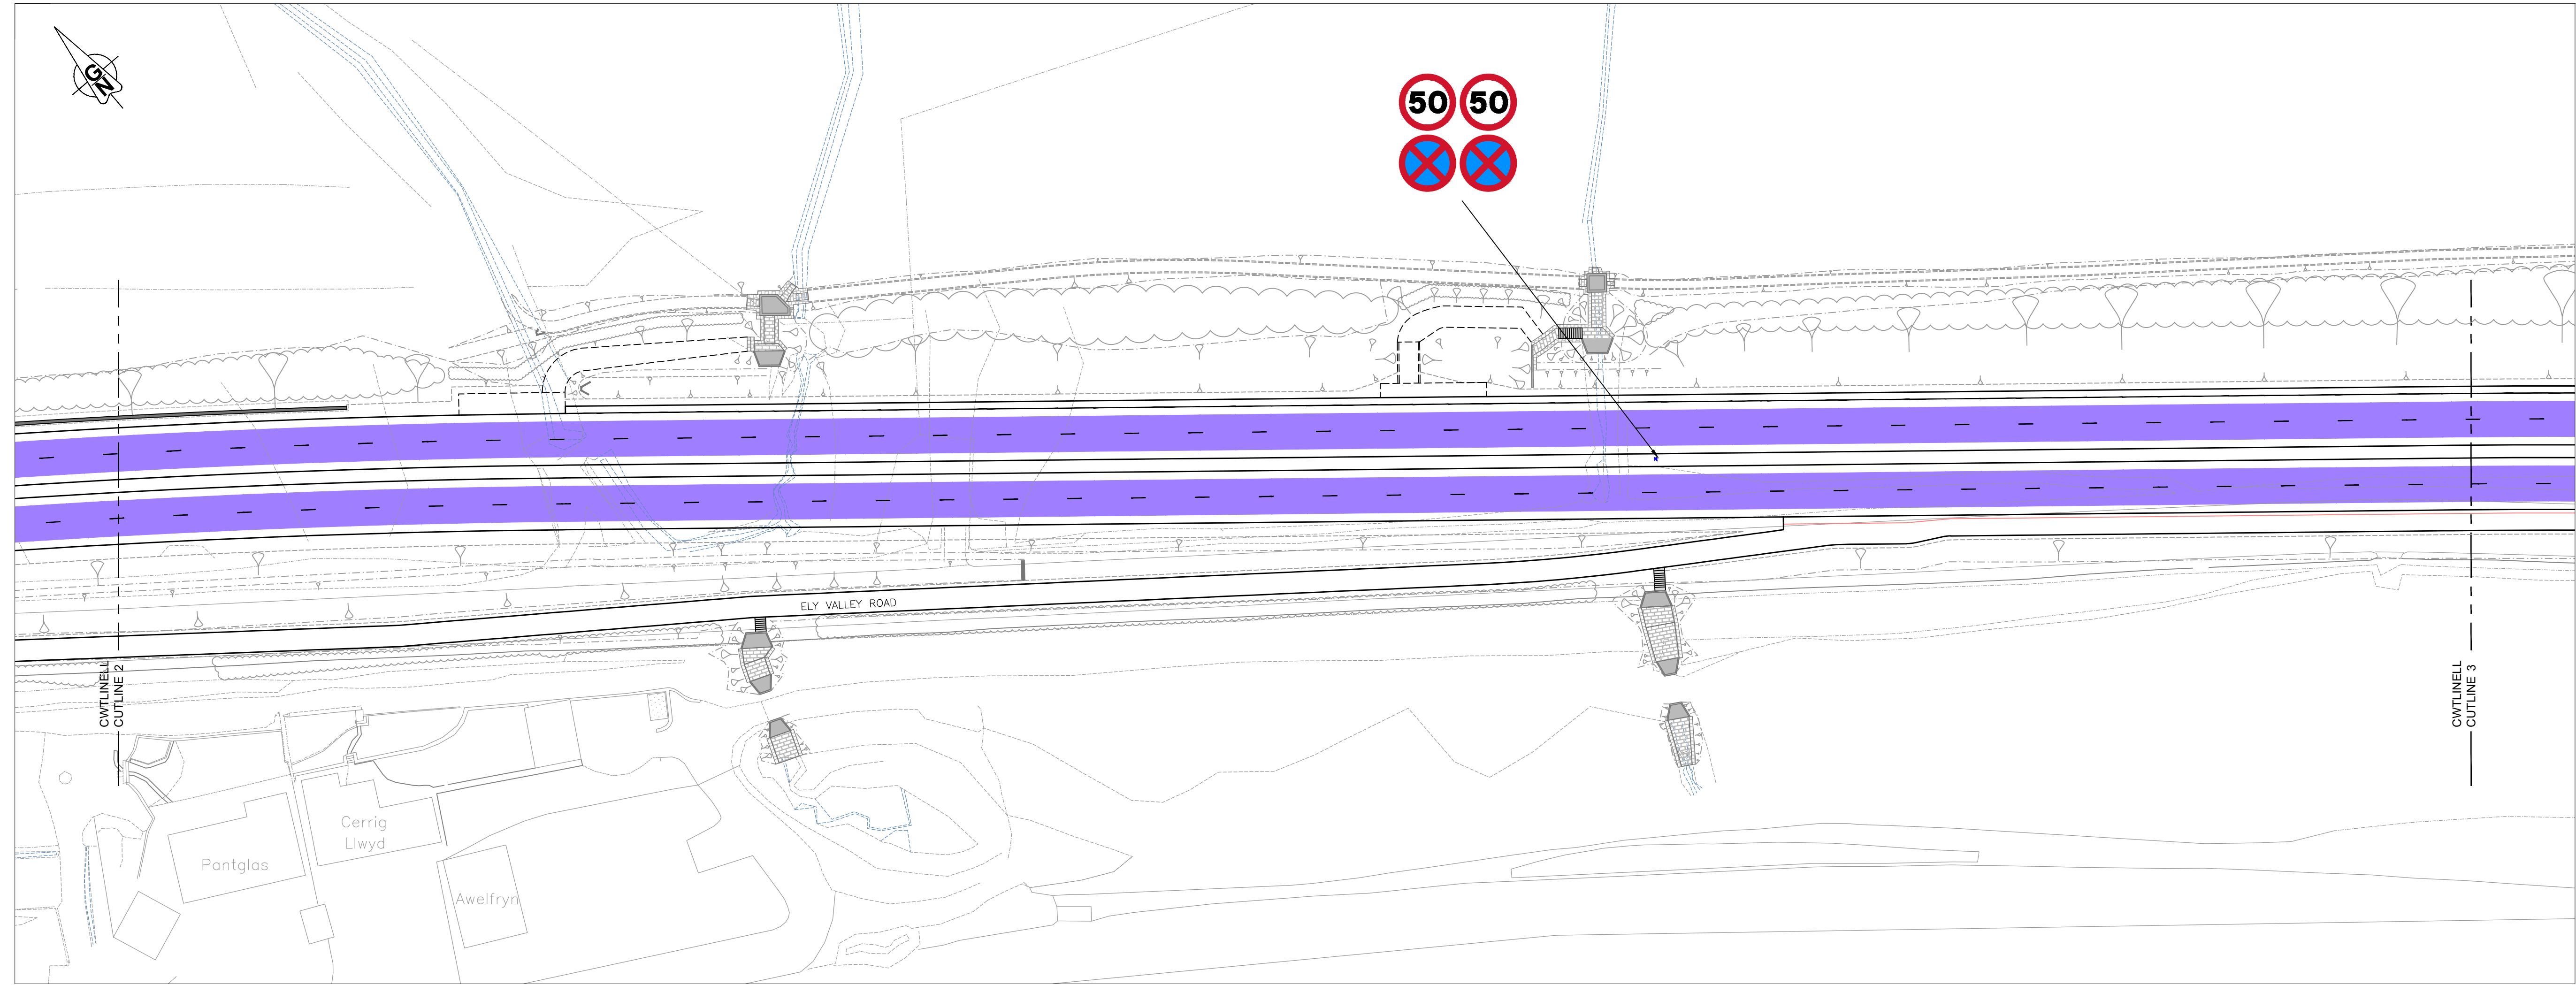


Allwedd \ Key

Therfyn cyflymydd o 40mya
40mph Speed limit

Therfyn cyflymydd o 50mya
50mph Speed limit

Newid terfyn cyflymydd o 50mya i
40mya
Speed limit changed from 50mph to
40mph

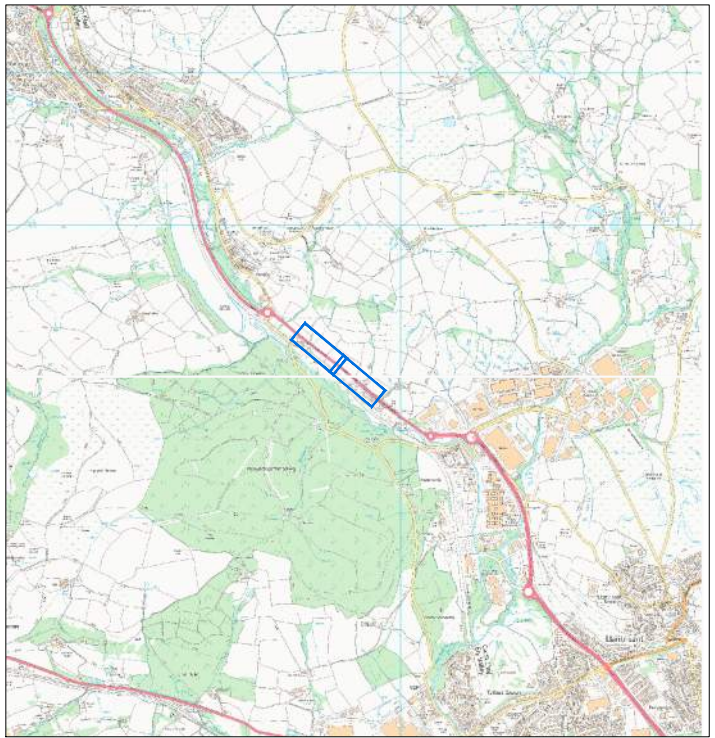

Cynllun y Lleoliad Location Plan 1:50,000

© Hawffrant y Goron (a hawliau/ gronfa ddata) 2024 OS AC0000811047.
Mae hawl gyda chi i ddefnyddio'r data yma dim ond at ddibenion ymateb i'r
sefylliad sy'n rhoi'r data i chi, neu at ddibenion cryfthu ag ef. Does dim hawl
gyda chi i gopïo neu i ddwyddedu'r data yma ar ran hydodol parhau, neu i
ddoebanthu neu i werthu iddyn nhw.

© Crown copyright (and database rights) 2024 OS AC0000811047. You are
permitted to use this data solely to enable you to respond to, or interact with,
the organisation that provided you with the data. You are not permitted to
copy, sub-licence, distribute or sell any of this data to third parties in any form.

Ch 510 to Ch 710 Active Travel route and adjacent hard verge JS 25/10/2021 P01
narrowed by 1.0m in total.

Manylion Addysgiad/Revision Details GenBy Dyddiad/Date Addysgiad/ Revision

Project/ Project
Ffordd Ddeuol yr A4119, Coedelaï
A4119 Coed-ely Dualling

Taf y Llun/ Draw Title

Gorchmynion Rheoleiddio Traffig
Cyfyngiadau Cyflymydd
(Taflen 2 o 3)

Traffic Regulation Orders
Speed Limits
(Sheet 2 of 3)

Rhif y Project/ Project No. Graddfa/ Scale @ A1 Dyddiad/ Date
P048 1:500 June '24

Taf y Llun/ Draw No. Addysgiad/ Revision
P048-SH-75-02 P00

Paratowyd gan/ Prepared by: JS Gwiriwyd gan/ Checked by: Cymeradwywyd gan/ Approved by: JS



RHONDDA CYNON TAF
PRIFYYRDD, GOFAL Y STRYDOEDD
A THRAFNDIAETH

RHONDDA CYNON TAF
HIGHWAYS, STREETCARE AND
TRANSPORTATION

PROSIECTAU STRATEGOL/ STRATEGIC PROJECTS
Llawr 2/Floor 2, 2 Llys Cadwyn, Pontypridd, CF37 4TH
Ffôn/Tel: 01443 425001 Ffacs/Fax: 01443 490414