



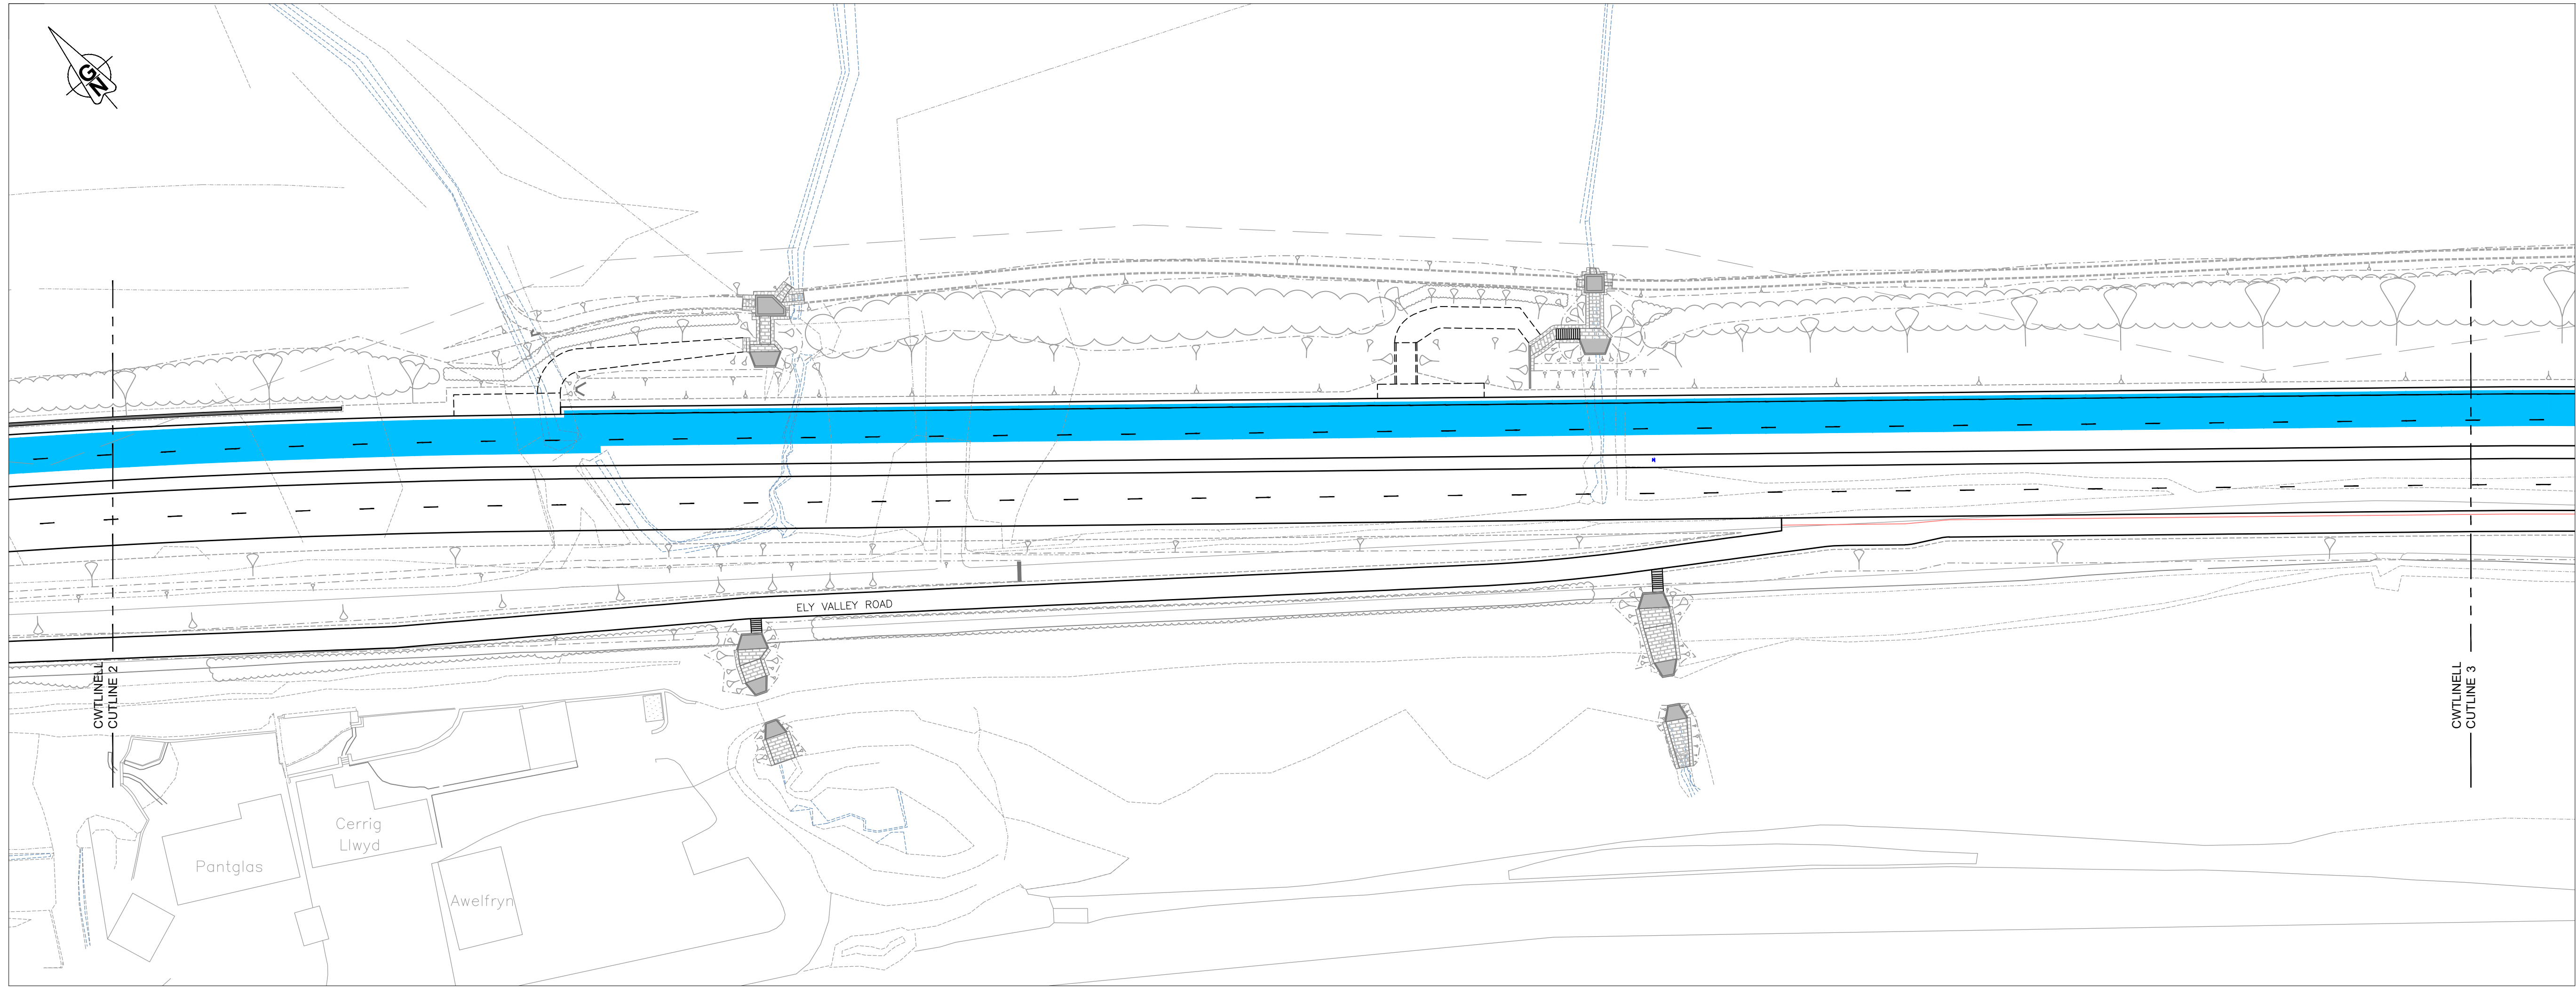


- Key
- Hyd y parth Gwahardd Cerddwyr newydd
Extent of new Prohibition of Pedestrians
 - Hyd y parth Gwahardd Cerddwyr presennol
Extent of existing Prohibition of Pedestrians

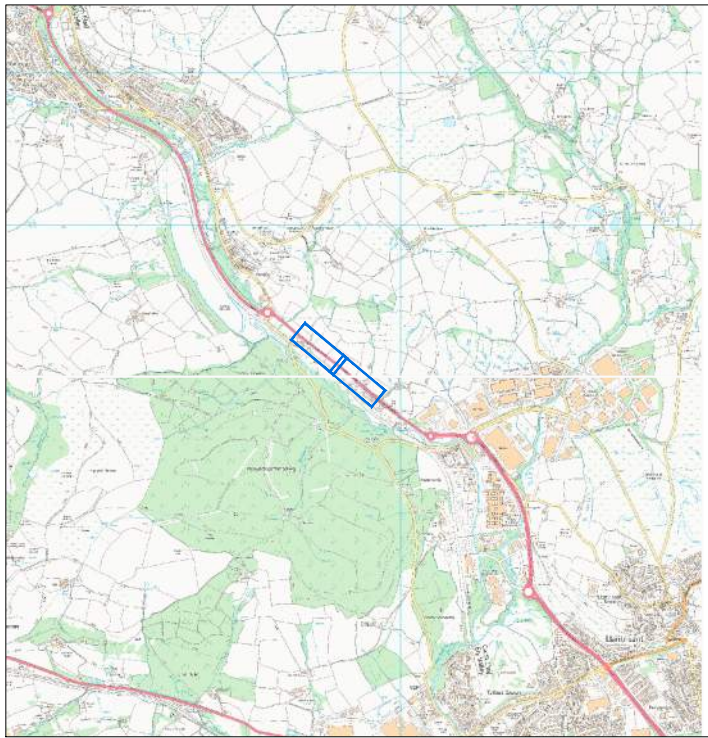

Cynllun y Lleoliad Location Plan 1:50,000

© Crown copyright (and database rights) 2024 OS AC0000811047. You are permitted to use this data solely to enable you to respond to, or interact with, the organisation that provided you with the data. You are not permitted to copy, sub-licence, distribute or sell any of this data to third parties in any form.

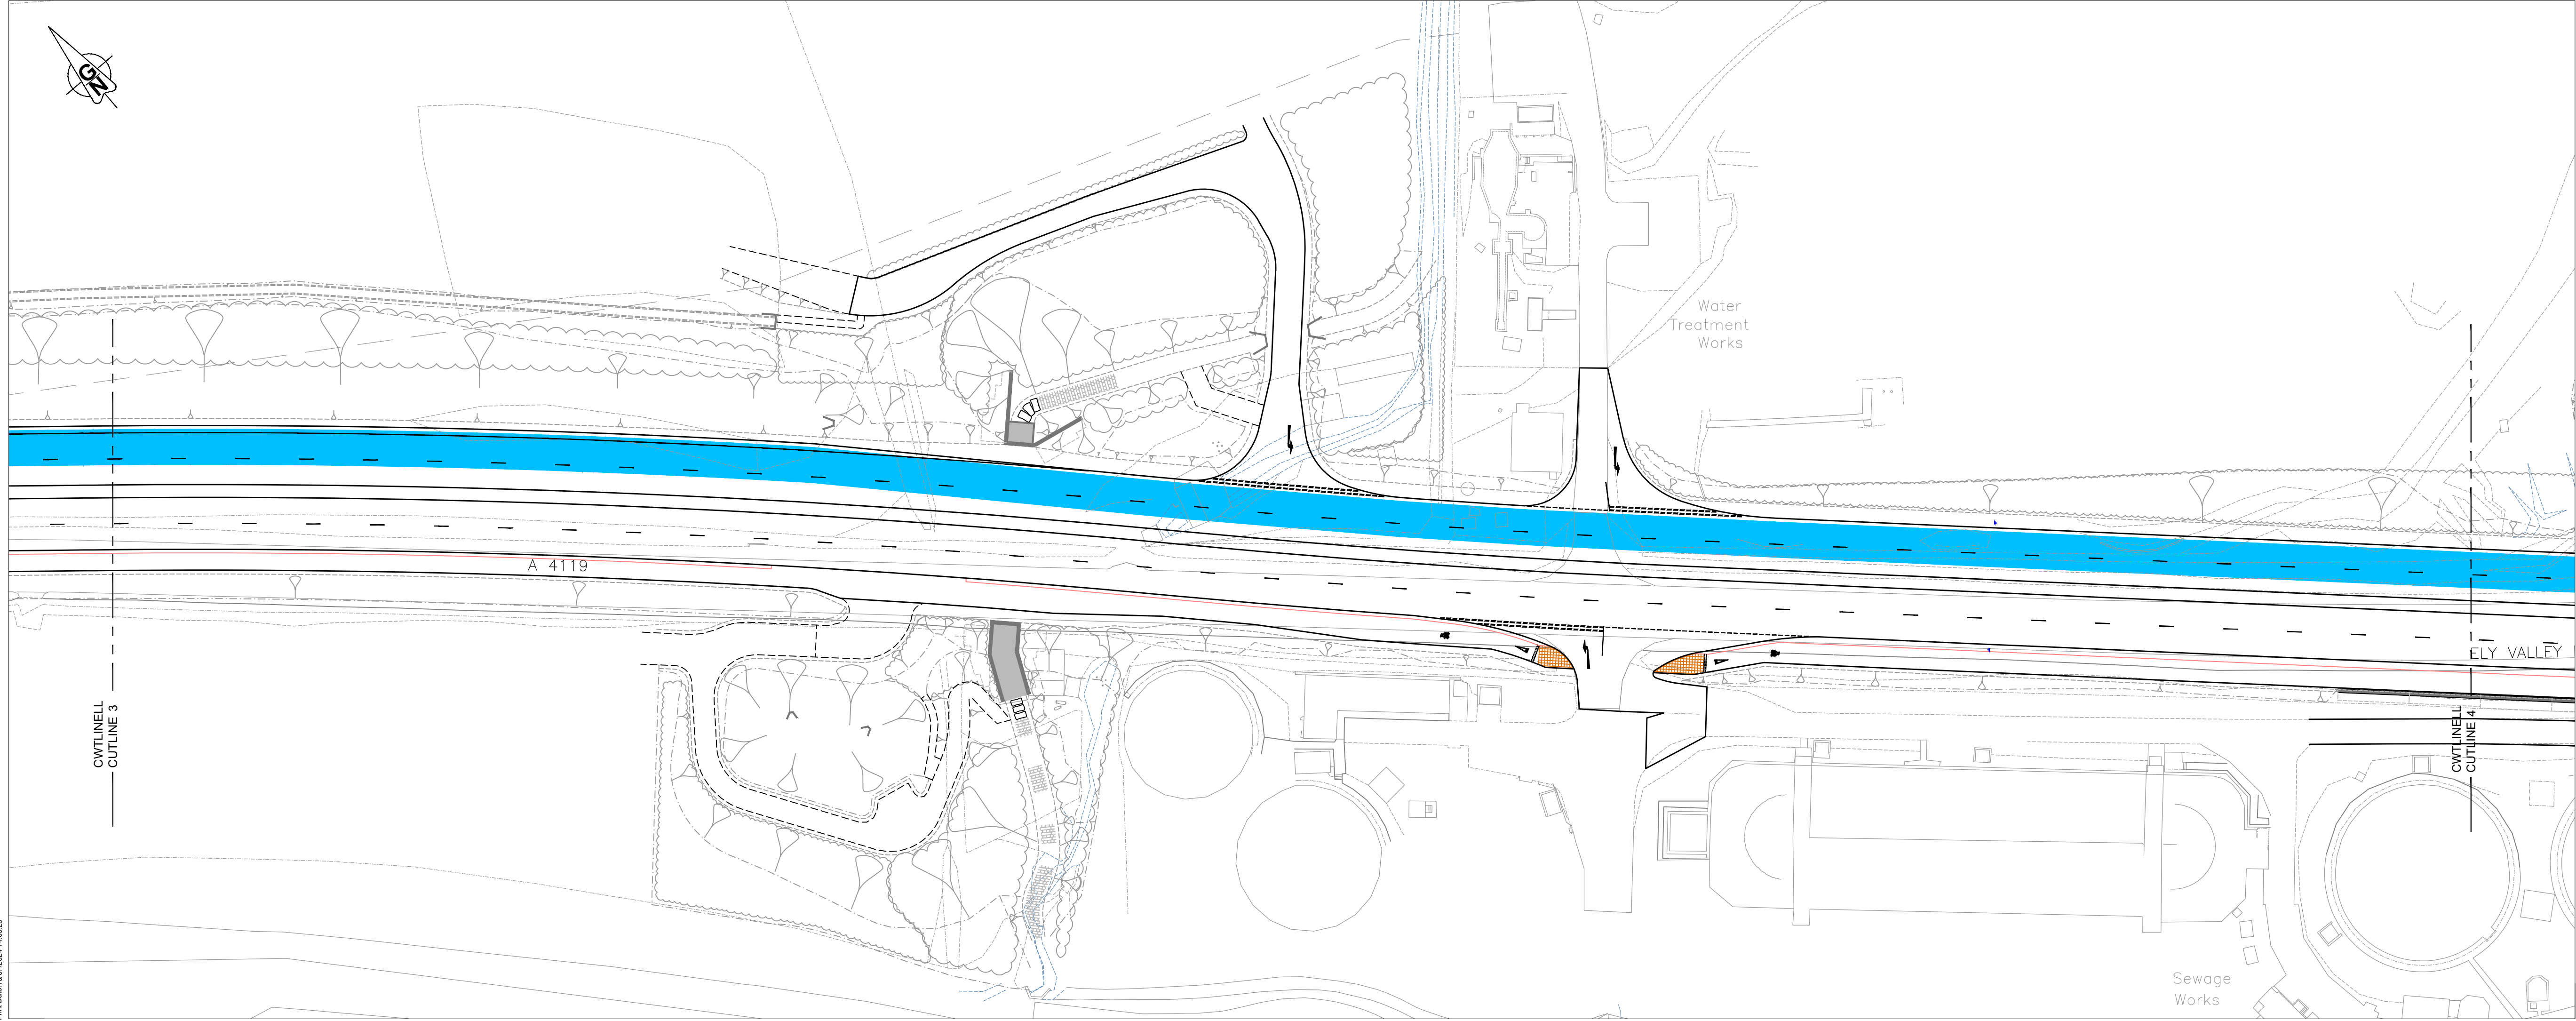

Ch 510 to Ch 710 Active Travel route and adjacent hard verge
narrowed by 1.0m in total.

Project/ Project
Manylion Addysiad/Revision Details

Ffordd Ddeuol yr A4119, Coedelái A4119 Coed-ely Dualling

Gorchmynion Rheoleiddio Traffig Hyd y Parth Gwahardd Cerddwyr (Taflen 2 o 3)

Traffic Regulation Orders Extent of Prohibition of Pedestrians (Sheet 2 of 3)

Rhif y Proiect/ Project No.
P048

Graddfa/ Scale @ A1
1:500

Dyddiad/ Date
June '24


Rhif y Llinell Dwr No.
P048-SH-75-08

Addysiad/ Revision
P00

Paratowyd gan/ Prepared by: JS

Gwiriwyd gan/ Checked by: JS

Cymeradwywyd gan/ Approved by: JS

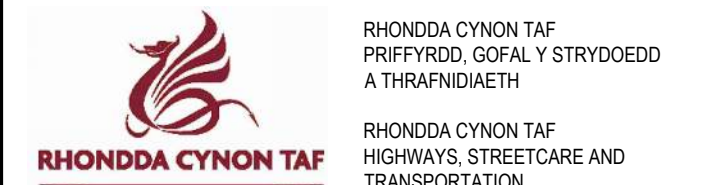

PROSIECTAU STRATEGOL/ STRATEGIC PROJECTS
Lleoliad/ Location: Llanwrtydion, Powys, CF37 4TH
Ffôn/ Tel: 01443 425001 Ffacs/ Fax: 01443 430414