

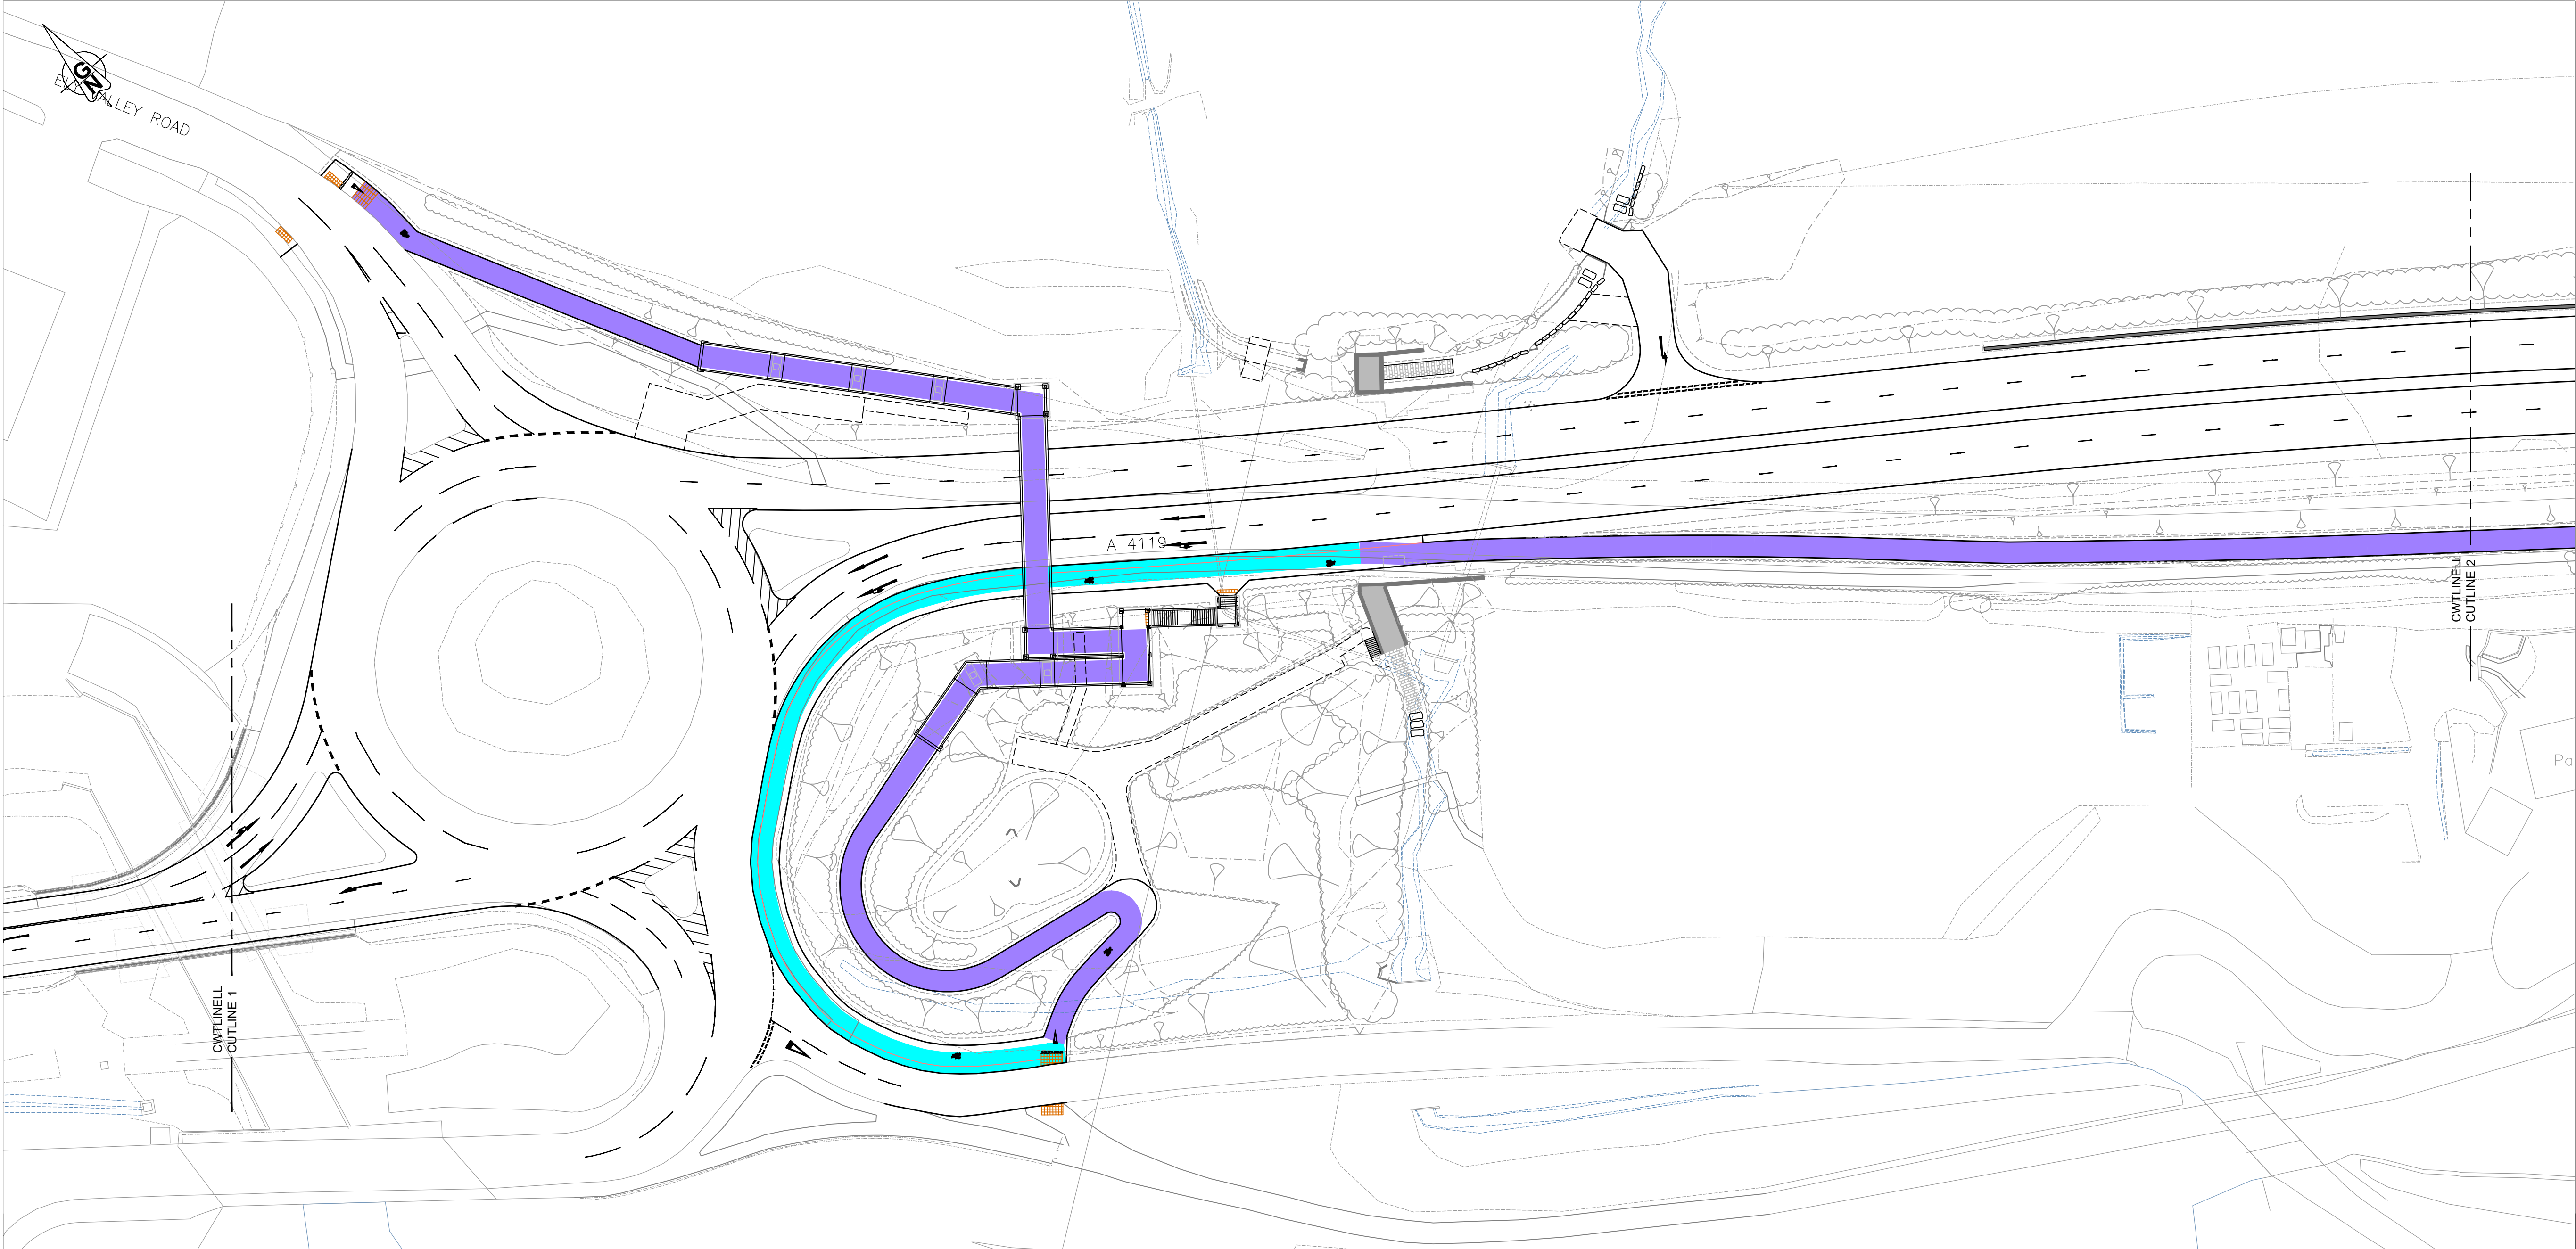


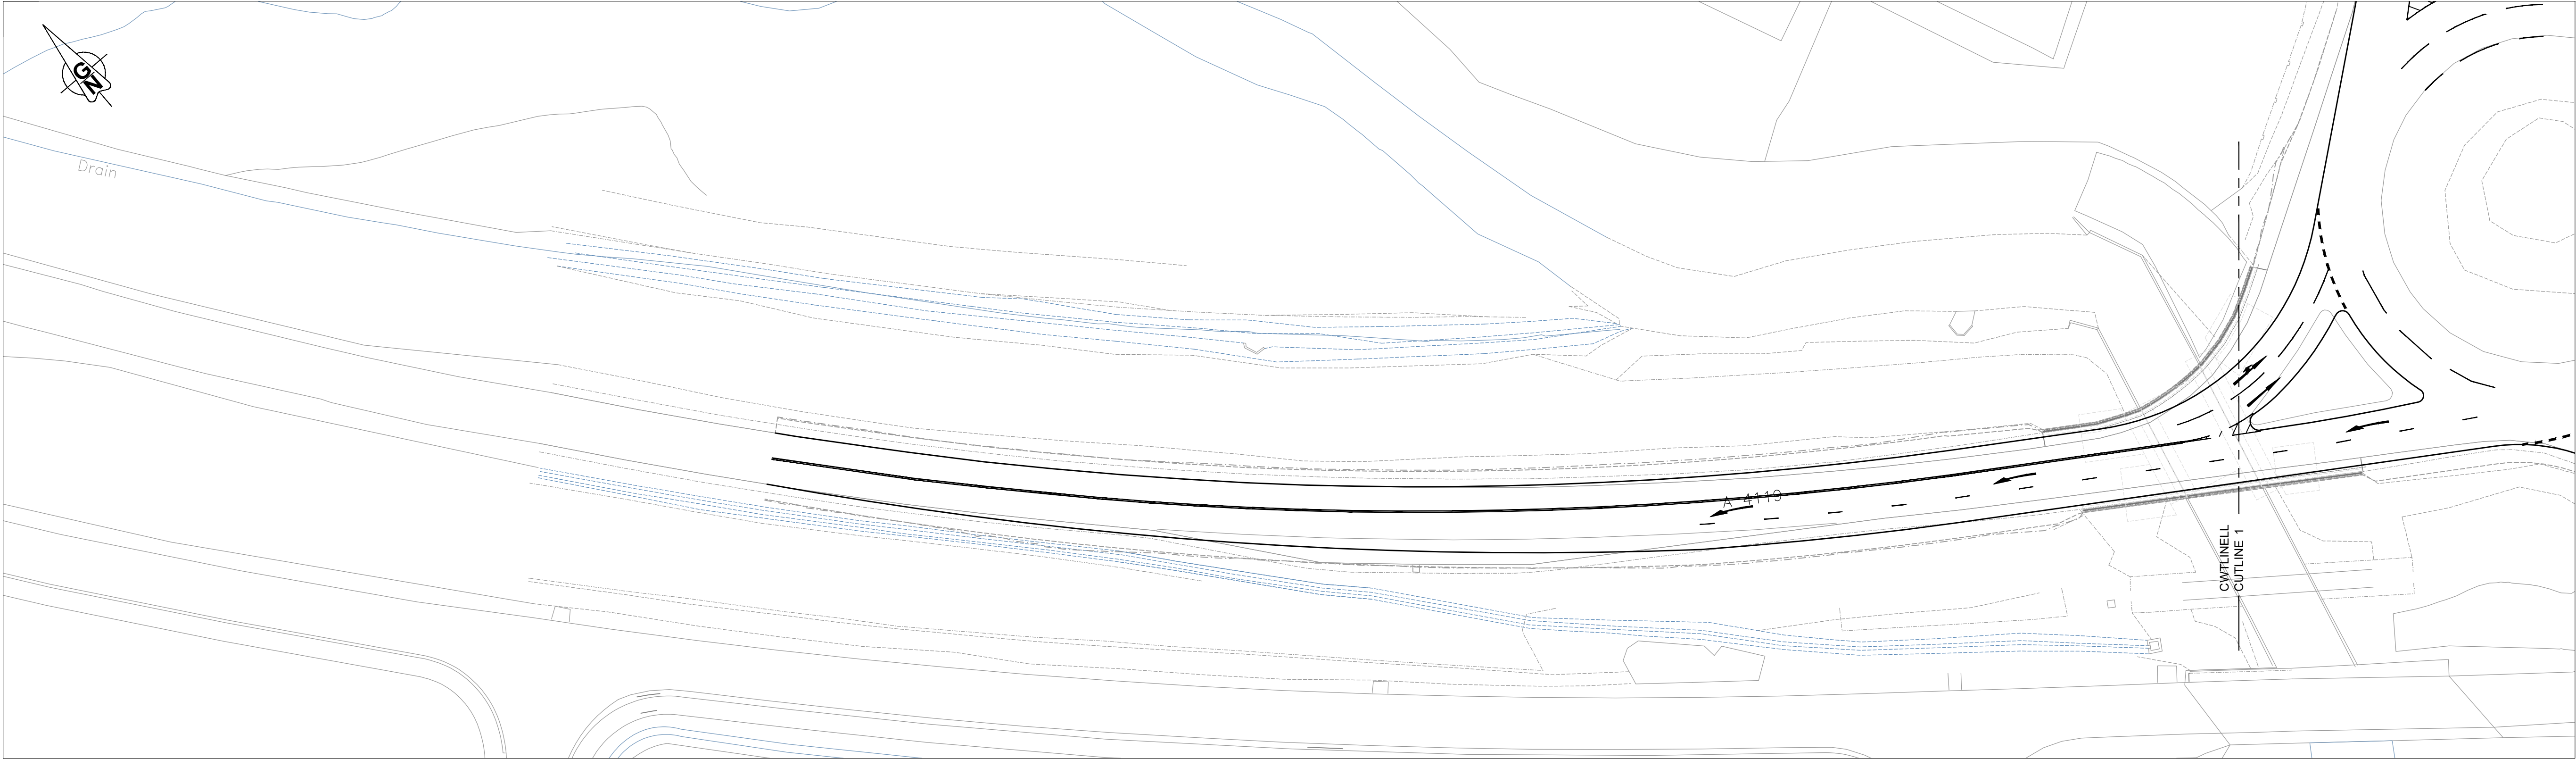

- Key
- Llwybr cyfun - ar y ffordd
Shared use footway - on-road
 - Llwybr cyfun newydd - oddi ar y ffordd
New shared use footway - off-road

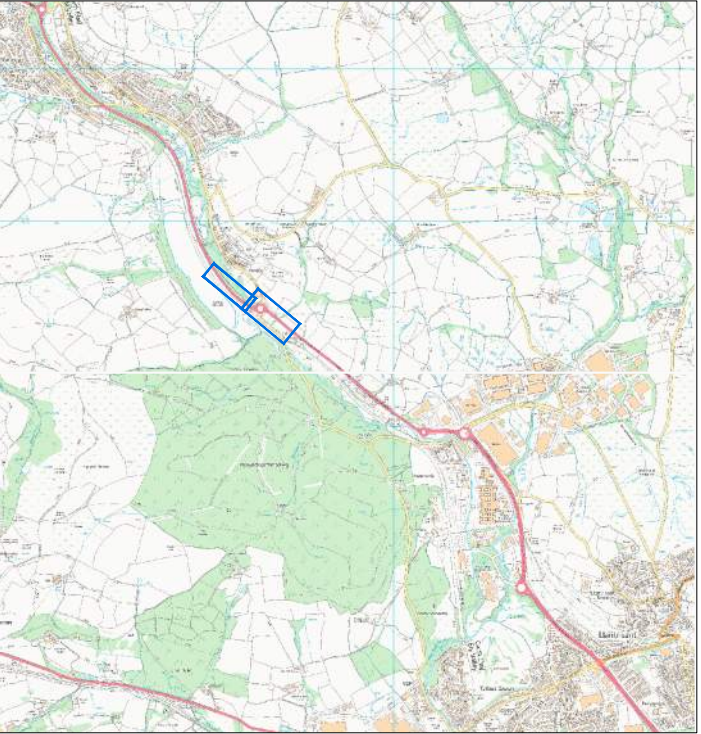

Cynllun y Lleoliad
Location Plan
1:50,000

© Hawffrant y Goron (a hawliau'r gorffo ddata) 2024 OS AC0000811047. Mae hawl gyda chi i ddefnyddio'r data yma dim ond at ddibenion ymateb i'r sefylliad sy'n rhoi'r data i chi, neu at ddibenion crynhyrdd ag ef. Does dim hawl gyda chi i gopïo neu i ddefnyddio'r data yma ar ran hydodol parhau, neu i ddatbarthu neu i werthu iddyn nhw.

© Crown copyright (and database rights) 2024 OS AC0000811047. You are permitted to use this data solely to enable you to respond to, or interact with, the organisation that provided you with the data. You are not permitted to copy, sub-licence, distribute or sell any of this data to third parties in any form.

Manylion Addysgiad/Revision Details

Project/Project
Ffordd Ddeuol yr A4119, Coedlái
A4119 Coed-ely Dualling

Title y Llyn/ Draw Title
Gorchymynion Rheoleiddio Traffig
Llwybr Cyfun
(Taflen 1 o 3)

Traffic Regulation Orders
Shared Use Footway
(Sheet 1 of 3)

Rif y Project/ Project No. P048	Graddfa/ Scale @ A1 1:500	Dyddiad/ Date June '24
Tafli y Llyn/ Draw No. P048-SH-75-10	Addysgiad/ Revision P00	

Paratowyd gan/ Prepared by: JS Gwilymwyd gan/ Checked by: Cymradwydwyd gan/ Approved by:


RHONDDA CYNON TAF
PRIFYRDD, GOFAL Y STRYDOEDD
A THRAFNIDIAETH


RHONDDA CYNON TAF
HIGHWAYS, STREETCARE AND
TRANSPORTATION

PROSIECTAU STRATEGOL/ STRATEGIC PROJECTS
Llawr 2/Floor 2, 2 Llys Cadwyn, Pontypridd, CF37 4TH
Ffôn/Tel: 01443 425001 Ffacs/Fax: 01443 430414