



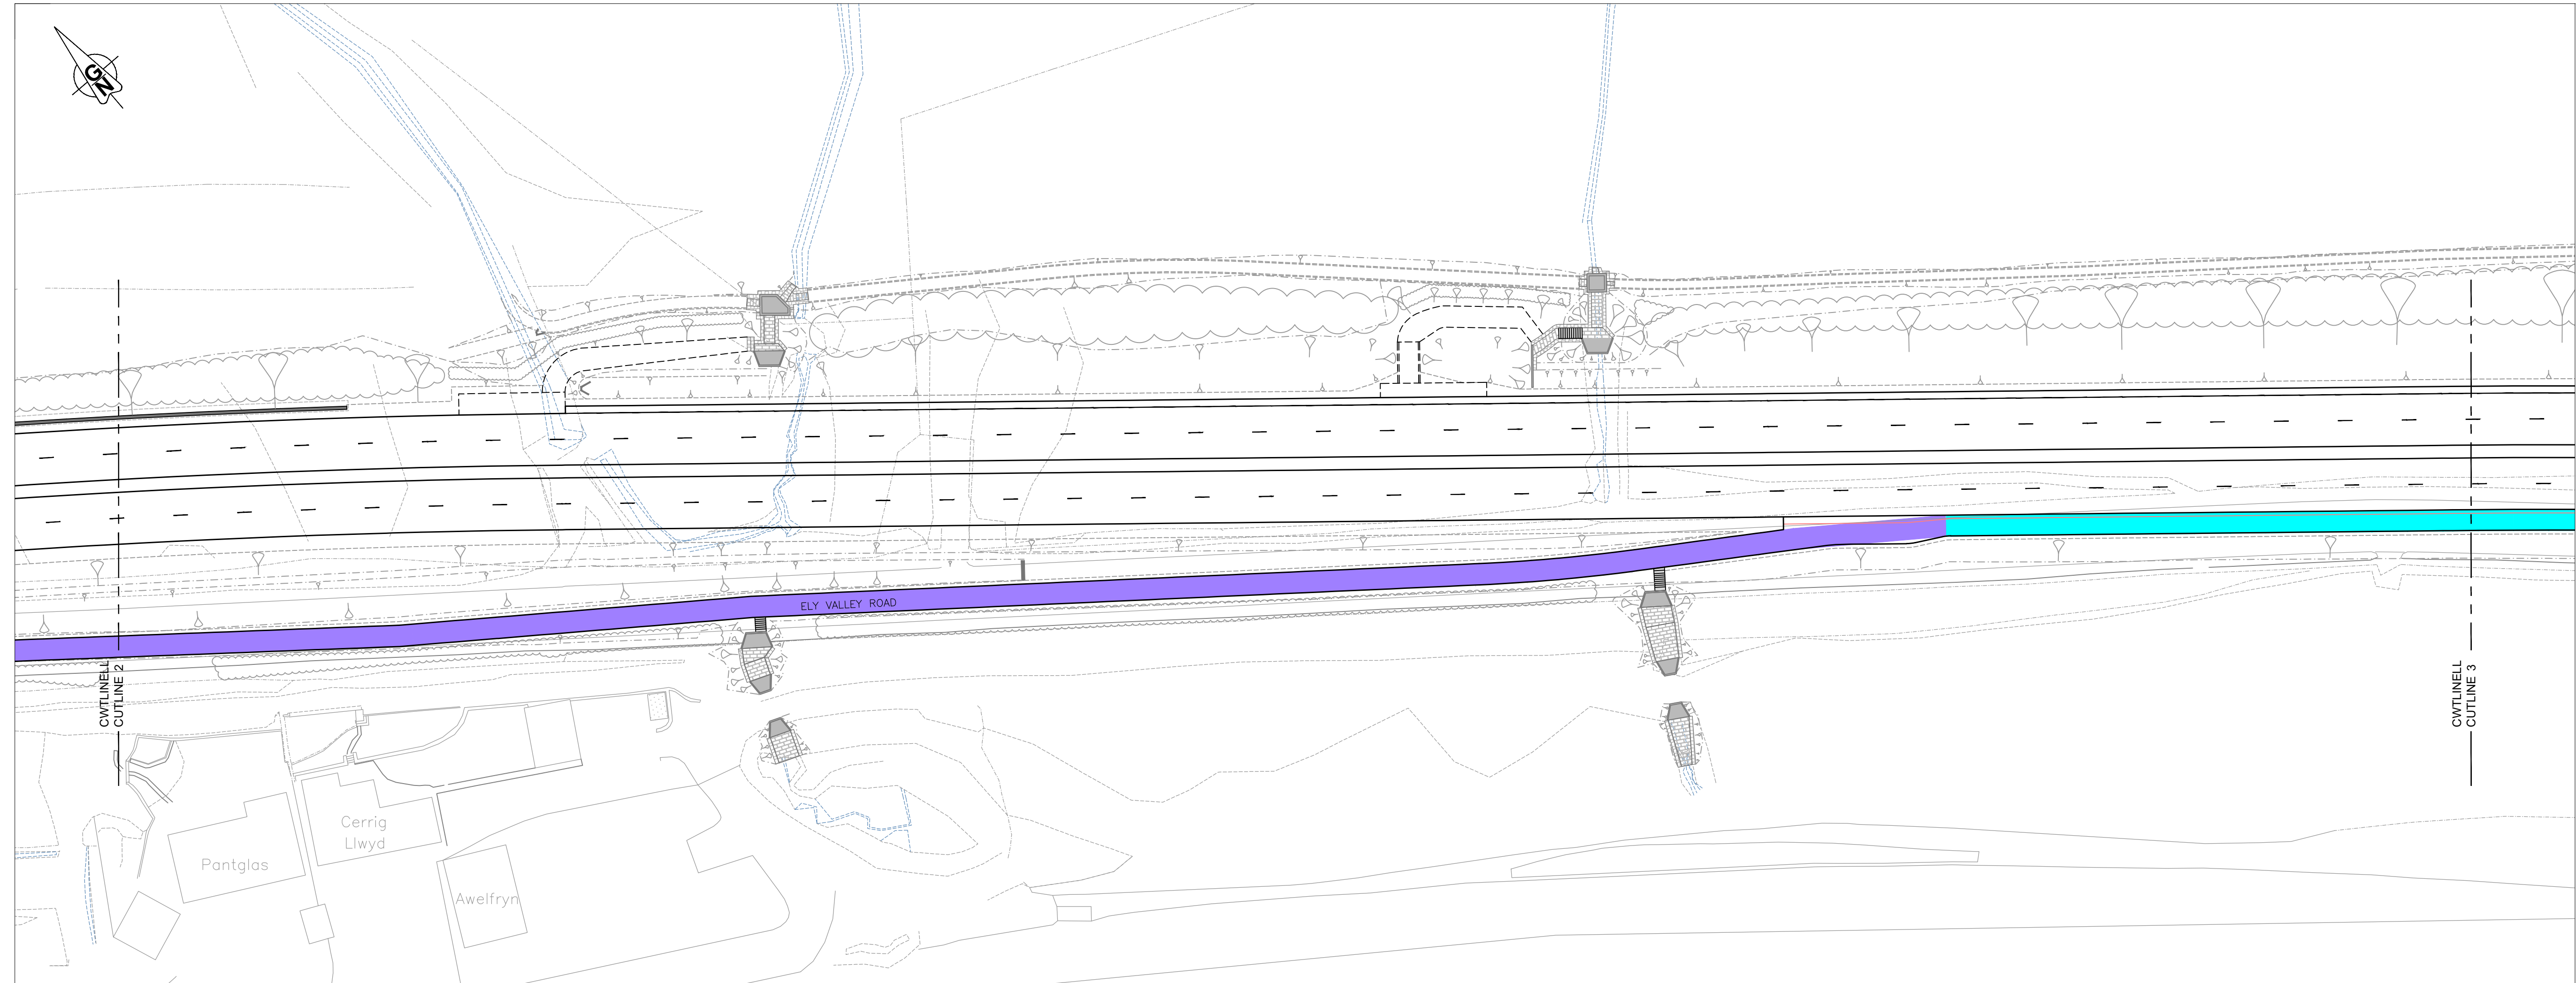

Key

Llwybr cyfun - ar y ffordd
Shared use footway - on-road

Llwybr cyfun newydd - oddi ar y ffordd
New shared use footway - off-road

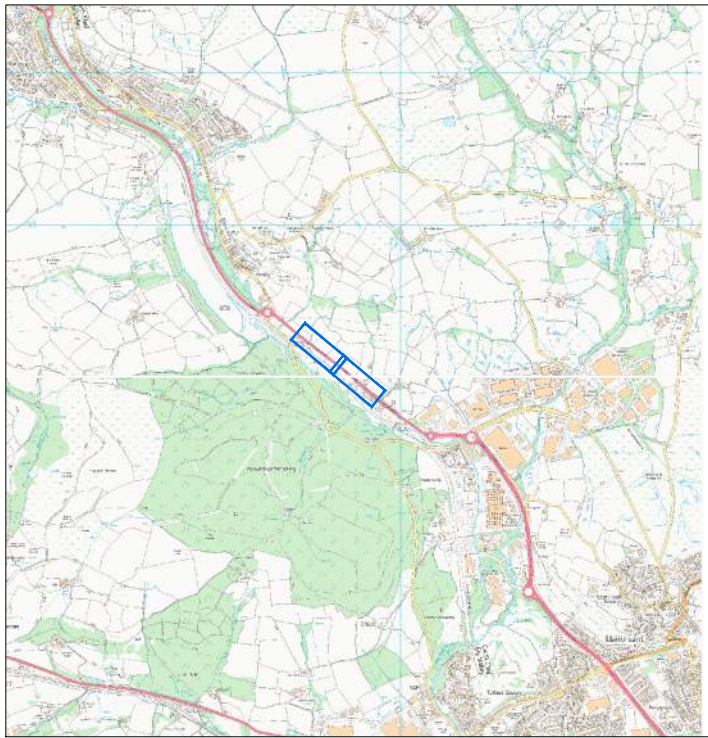

Cynllun y Lleoliad
Location Plan
1:50,000

© Hawffrant y Goron (a hawliau/ gronfa ddata) 2024 OS AC0000811047. Mae hawl gyda chi i ddefnyddio'r data yma dim ond at ddibenion ymateb i'r sefylliad sy'n rhoi'r data i chi, neu at ddibenion crynhyrdd ag ef. Does dim hawl gyda chi i gopïo neu i ddefnyddio'r data yma ar ran hydodol parhau, neu'i ddiarparu neu'i werthu iddyn nhw.

© Crown copyright (and database rights) 2024 OS AC0000811047. You are permitted to use this data solely to enable you to respond to, or interact with, the organisation that provided you with the data. You are not permitted to copy, sub-licence, distribute or sell any of this data to third parties in any form.

Ch 510 to Ch 710 Active Travel route and adjacent hard verge narrowed by 1.0m in total. JS 25/10/2021 P01

Manylion Addysiad/Revision Details GenBy Dyddiad/Date Addysiad/ Revision

Project/ Project

Ffordd Ddeuol yr A4119, Coedelái
A4119 Coed-ely Dualling

Taf y Llun/ Draw Title

Gorchmynion Rheoleiddio Traffig
Llwybr Cyfun
(Taflen 2 o 3)

Traffic Regulation Orders
Shared Use Footway
(Sheet 2 of 3)

Rif y Proiect/ Project No. P048	Graddfa/ Scale @ A1 1:500	Dyddiad/ Date June '24
Taf y Llun/ Draw No. P048-SH-75-11	Addysiad/ Revision P00	


Paratowyd gan/ Prepared by: JS Gwinydd gan/ Checked by: Cymradwydd gan/ Approved by: JS



RHONDDA CYNON TAF
PRIFYRDD, GOFAL Y STRYDOEDD
A THRAFNDIAETH

RHONDDA CYNON TAF
HIGHWAYS, STREETCARE AND
TRANSPORTATION

PROSIECTAU STRATEGOL/ STRATEGIC PROJECTS
Llawr 2/Floor 2, 2 Llys Cadwyn, Pontypridd, CF37 4TH
Ffôn/Tel: 01443 425001 Ffacs/Fax: 01443 430414

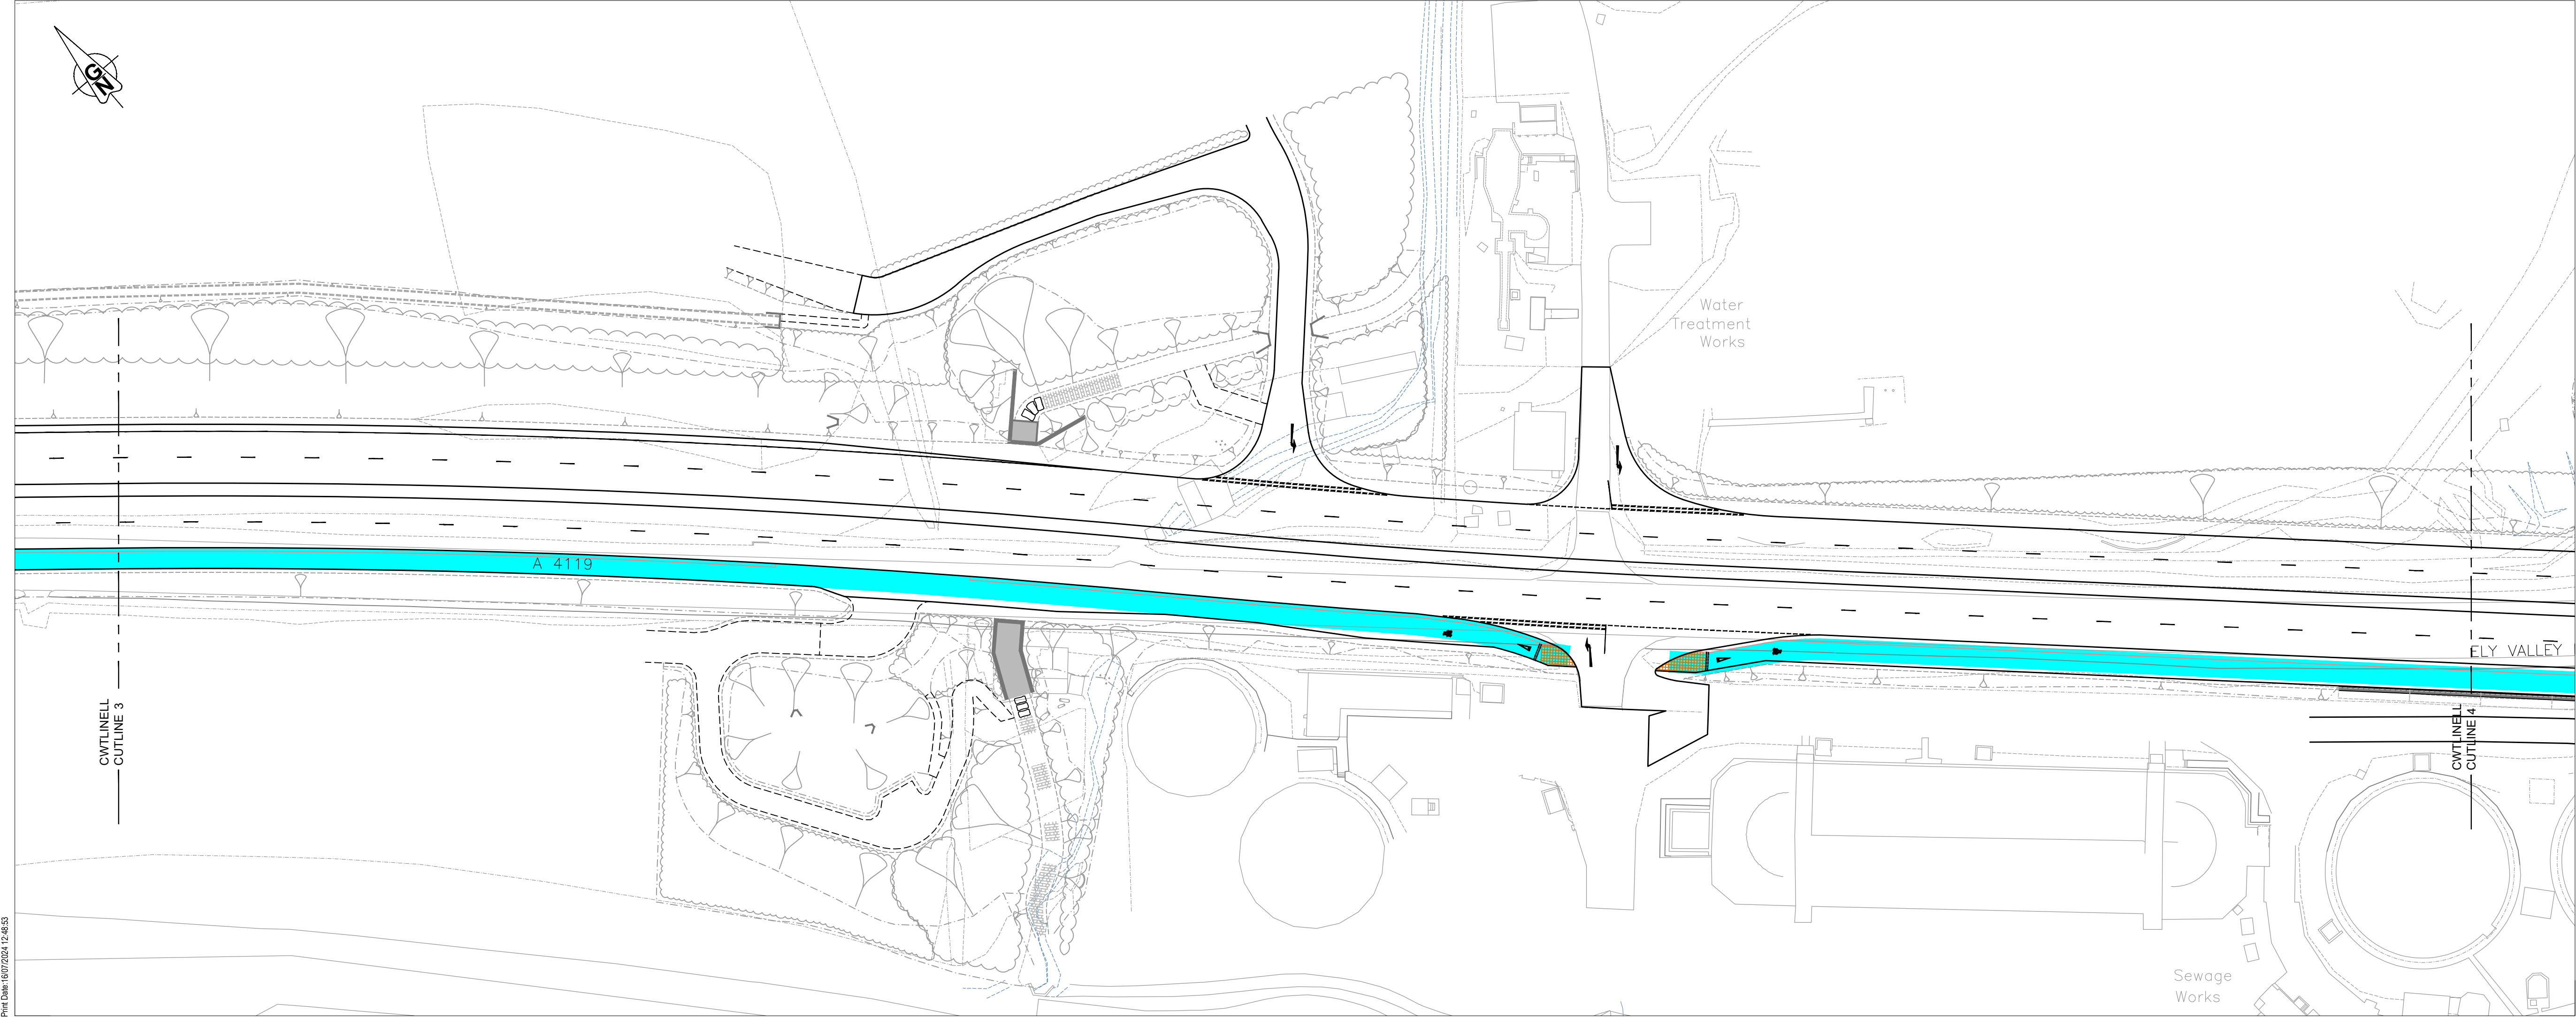

Print Date: 16/07/2024 12:48:33

O:\Strategic Projects\Projects\P048 A4119 dualling (striktop Hill)\1. Striktop Hill\2 Drawings\75-TR0\P048-SH-75-10to12 TR0 Shared Use Footway.dwg