



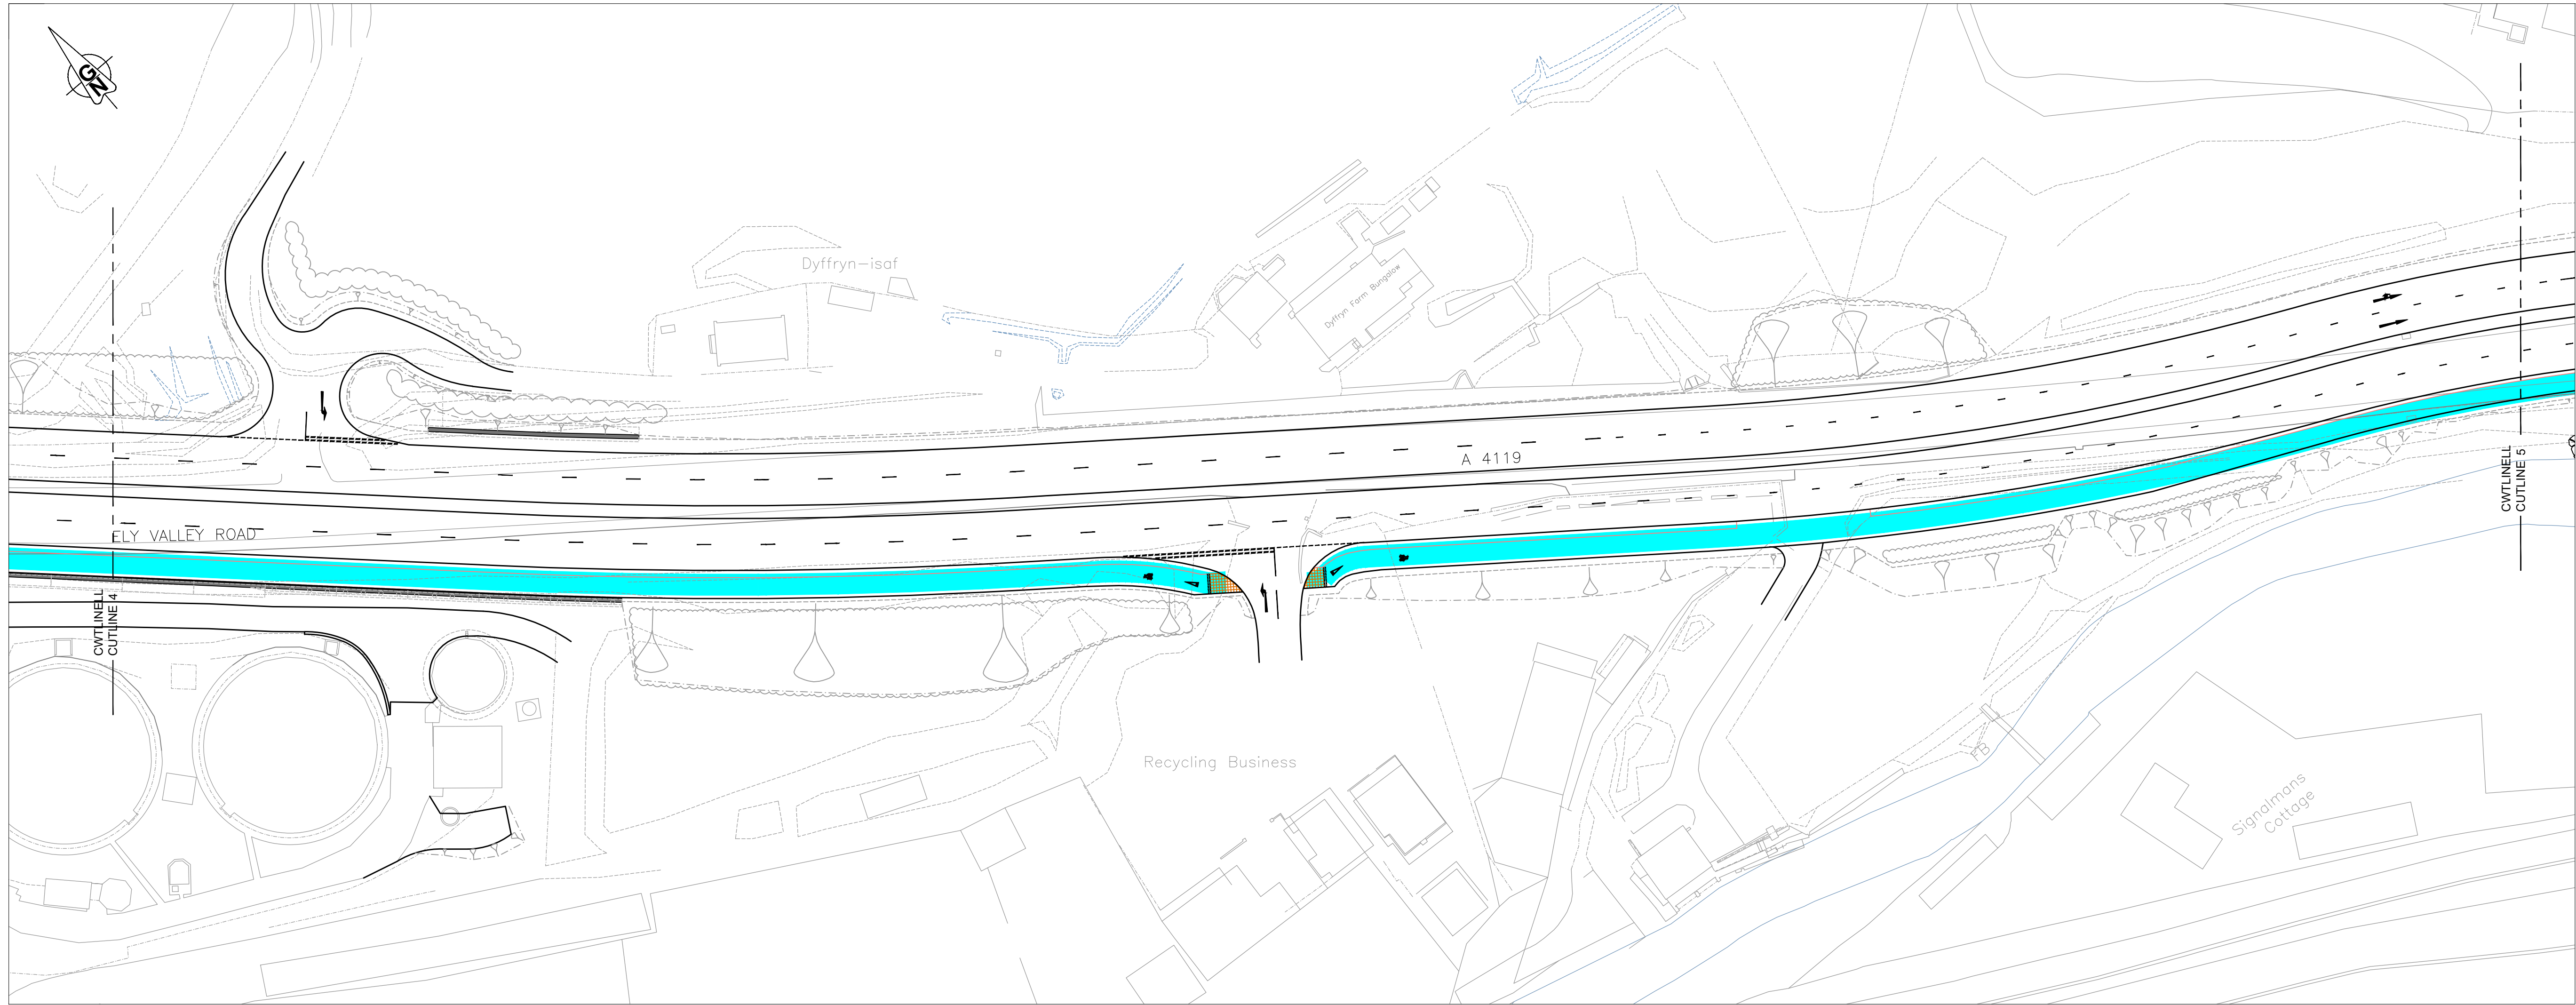

Key

Llwybr cyfun - ar y ffordd
Shared use footway - on-road


Llwybr cyfun newydd - oddi ar y ffordd
New shared use footway - off-road

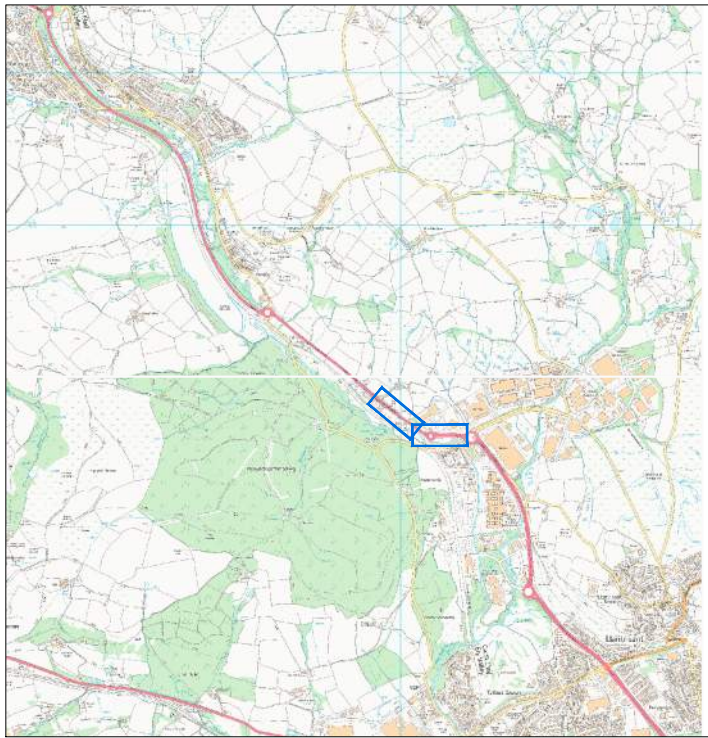

Cynllun y Lleoliad
Location Plan
1:50,000

© Hawlfraint y Goron (a hawliau/ gronfa ddata) 2024 OS AC0000811047. Mae hawl gyda chi i ddefnyddio'r data yma dim ond at ddibenion ymateb i'r sefylliad sy'n rhoi'r data i chi, neu at ddibenion cryfhysbys ag ef. Does dim hawl gyda chi i gopïo neu i ddefnyddio'r data yma ar ran trydydd partiwr, neu'i ddiarparu neu'i werthu iddyn nhw.

© Crown copyright (and database rights) 2024 OS AC0000811047. You are permitted to use this data solely to enable you to respond to, or interact with, the organisation that provided you with the data. You are not permitted to copy, sub-licence, distribute or sell any of this data to third parties in any form.

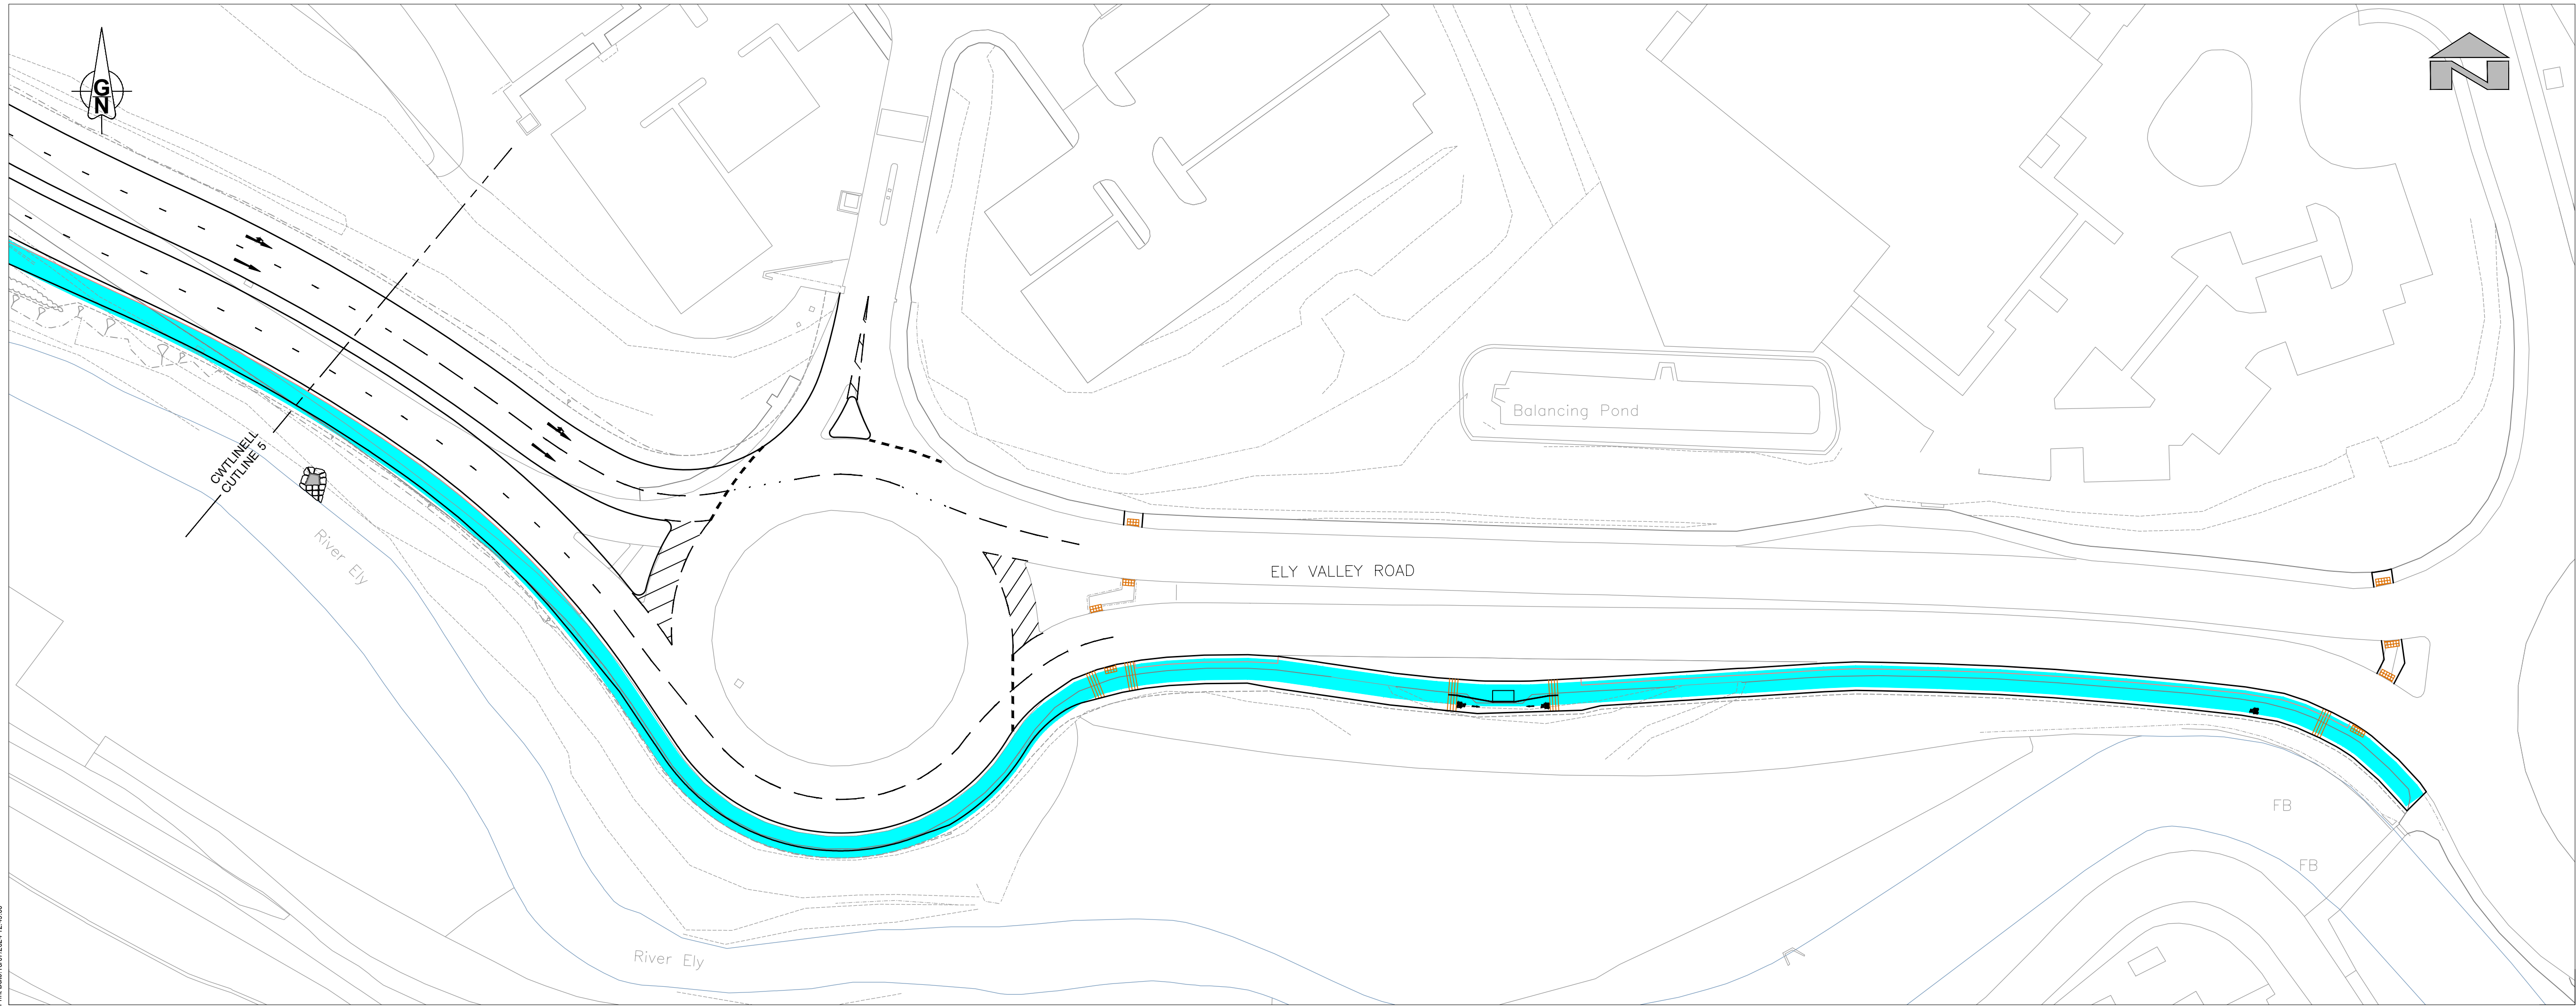

Manylion Addysgiad/Revision Details		Gan/By	Dyddiad/Date	Addysgiad/Revision
Project/ Project				
Ffordd Ddeuol yr A4119, Coedelái A4119 Coed-ely Duallig				
Tafll y Llun/ Draw Title				
Gorchmynion Rheoleiddio Traffig Llwybr Cyfun (Taflen 3 o 3)				
Traffic Regulation Orders Shared Use Footway (Sheet 3 of 3)				
Rif y Proiect/ Project No.	Graddfa/ Scale @ A1	Dyddiad/ Date		
P048	1:500	June '24		
Rif y Llun/ Draw No.	Addysgiad/ Revision			
P048-SH-75-12	P00			
Paratowyd gan/ Prepared by: JS				
Gwiniwyd gan/ Checked by: Cymradwywyd gan/ Approved by:				
				
RHONDDA CYNON TAF PRIFYYRDD, GOFAL Y STRYDOEDD A THRAFNDIAETH				
RHONDDA CYNON TAF HIGHWAYS, STREETCARE AND TRANSPORTATION				
PROSIECTAU STRATEGOL/ STRATEGIC PROJECTS				
Llewr 2/Floor 2, 2 Llys Cadwyn, Pontypridd, CF37 4TH				
Ffôn/Tel: 01443 425001 Ffôn/Fax: 01443 490414				