
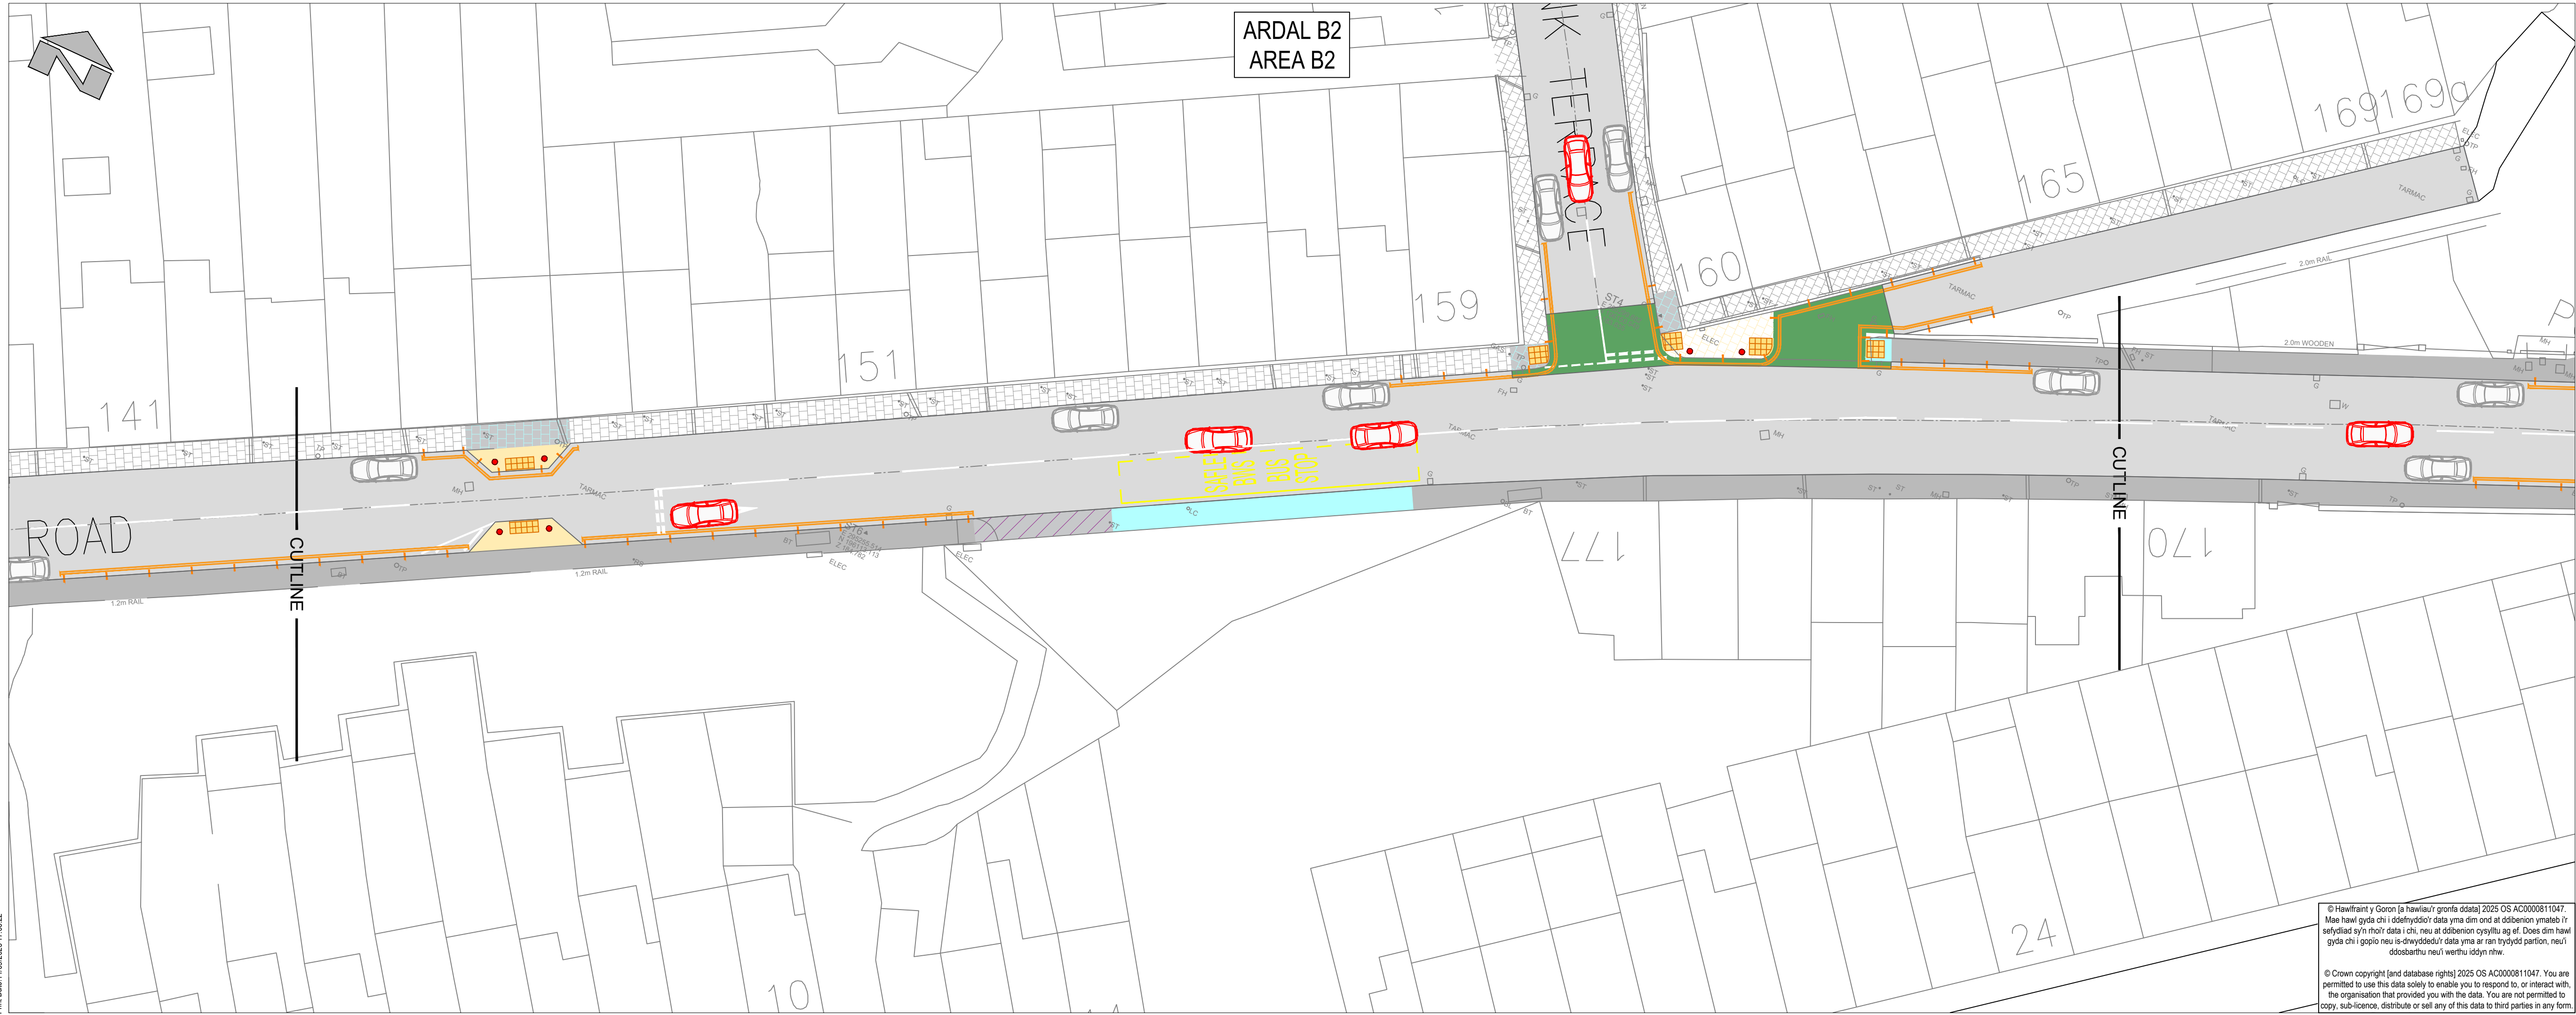


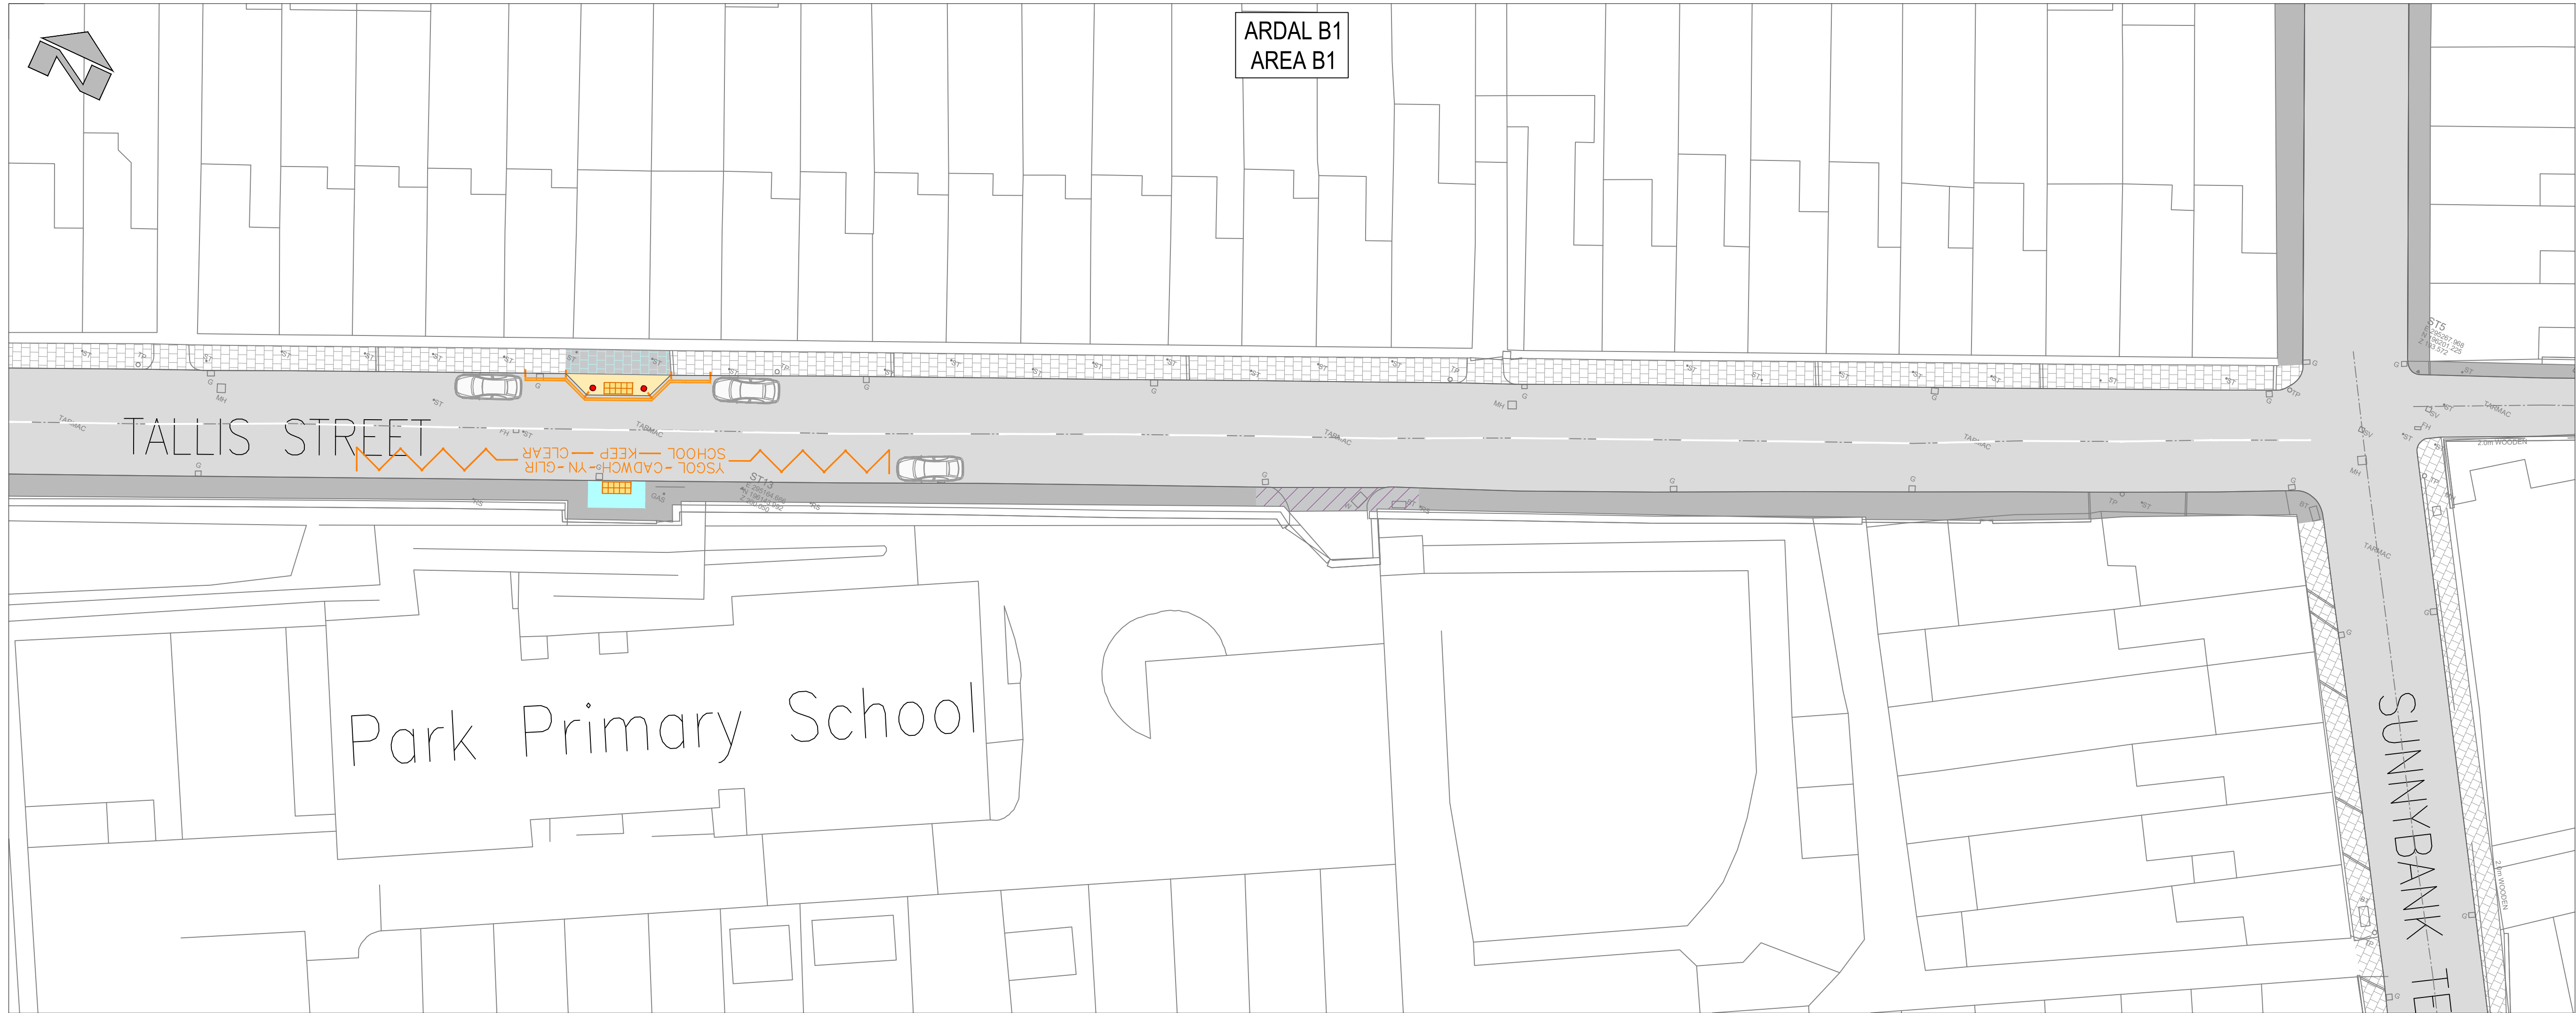

Allwedd i'r Cynllun: Key for Plan:

- Troetffordd presennol
Existing footway
- Man croesi arfaethedig heb ei reoli gydag ail-wynebu llwybr troed gerllaw
Proposed uncontrolled crossing point with localised footway re-surfacing
- Rhwystrau ymwithol arfaethedig
Proposed build-out
- Troetffordd presennol (pafian)
Existing footway (paving)
- Ail-osod pafian
Re-set paving
- Pafian newydd
New Paving
- Ffordd gerbydau
Carriageway
- Gwaith arfaethedig i osod wyneb newydd ar y ffordd gerbydau
Proposed carriageway resurfacing
- Cerbydau mynediad
Vehicle access
- Bolardiau newydd arfaethedig
Proposed new bollards
- Dangosydd cyflymder/arwydd neges amrywiol
Speed indicator/variable message sign
- Man croesi arfaethedig sydd ddim yn cael ei rheoli (pafin botymog)
Proposed uncontrolled crossing point (tactile paving)
- Mesurau dim parcio arfaethedig
Proposed prohibition of parking
- Cyfyngiadau llwytho arfaethedig (Llun-Gwener 08:00-18:00)
Proposed loading restrictions (Monday-Friday 08:00-18:00)
- Cerbyd - Yn symud
Vehicle - Driven
- Cerbyd - Wedi'i barcio
Vehicle - Parked
- Twmpath pen gwastad lled
Full width flat top hump
- Man lldio/blaenoriaeth arfaethedig
Proposed priority gateway
- Marciau 'YSGOL - CADWCH - YN - GLIR' arfaethedig
Proposed 'SCHOOL - KEEP - CLEAR' Markings
- Marcio'r ffordd safle bws
Proposed Bus stop road marking

Manylion Addysiad/Revision Details

Client/ Client

Project/ Project

Llwybrau Mwy Diogel yn y Gymuned Cwmparc / Safer Routes in the Community Cwmparc

Tafel y Llun/ Dwg Title

Ymgynghoriad Cyhoeddus
Public Consultation

Rif y Proiect/ Project No.	Graddfa/ Scale @ A1	Dyddiad/ Date
P467	1:250	SEPT '25
Tafel y Llun/ Dwg No.		Addysiad/ Revision
P467-00-75-01 (03)		P00
Paratowyd gan/ Prepared by:	Gwiriwyd gan/ Checked by:	Cymeradwywyd gan/Approved by:
RJ	AJ	APR

RHONDDA CYNON TAF
PRIFYRDOD, GOFAL Y STRYDOEDD
A THRAFINDIAETH

RHONDDA CYNON TAF
HIGHWAYS, STREETCARE AND
TRANSPORTATION

PROSIECTAU STRATEGOL/ STRATEGIC PROJECTS

Llawr 2/Floor 2, 2 Llys Cadwyn, Pontypridd, CF37 4TH
Ffôn/Tel: 01443 425001 Ffacs/Fax: 01443 430414

© Hwffwrant y Goron (a hawliau'r gorffola dda) 2025 OS AC0000811047.
Mae hawl gyda chi i ddefnyddio'r data yma dim ond at ddibenion ymatalu i'r sefydliad sy'n rhoi'r data i chi, neu at ddibenion cyffwrdd ag ef. Does dim hawl gyda chi i gopïo neu i-drosglwyddo'r data yma ar ran trydydd partion, neu'i ddarparu neu'i werthu idon rhyw.

© Crown copyright (and database right) 2025 OS AC0000811047. You are permitted to use this data solely to enable you to respond to, or interact with, the organisation that provided you with the data. You are not permitted to copy, sub-licence, distribute or sell any of this data to third parties in any form.