
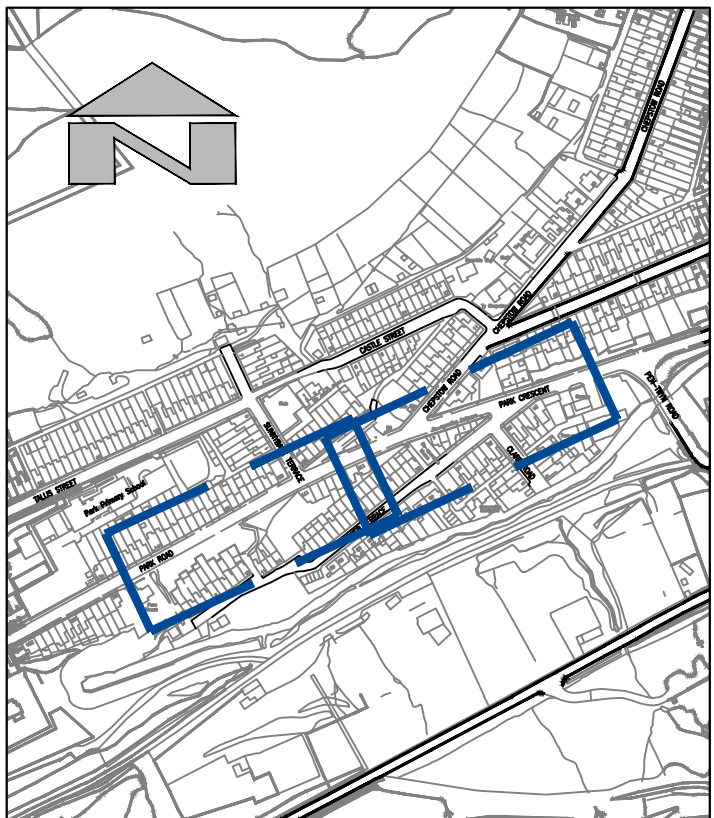
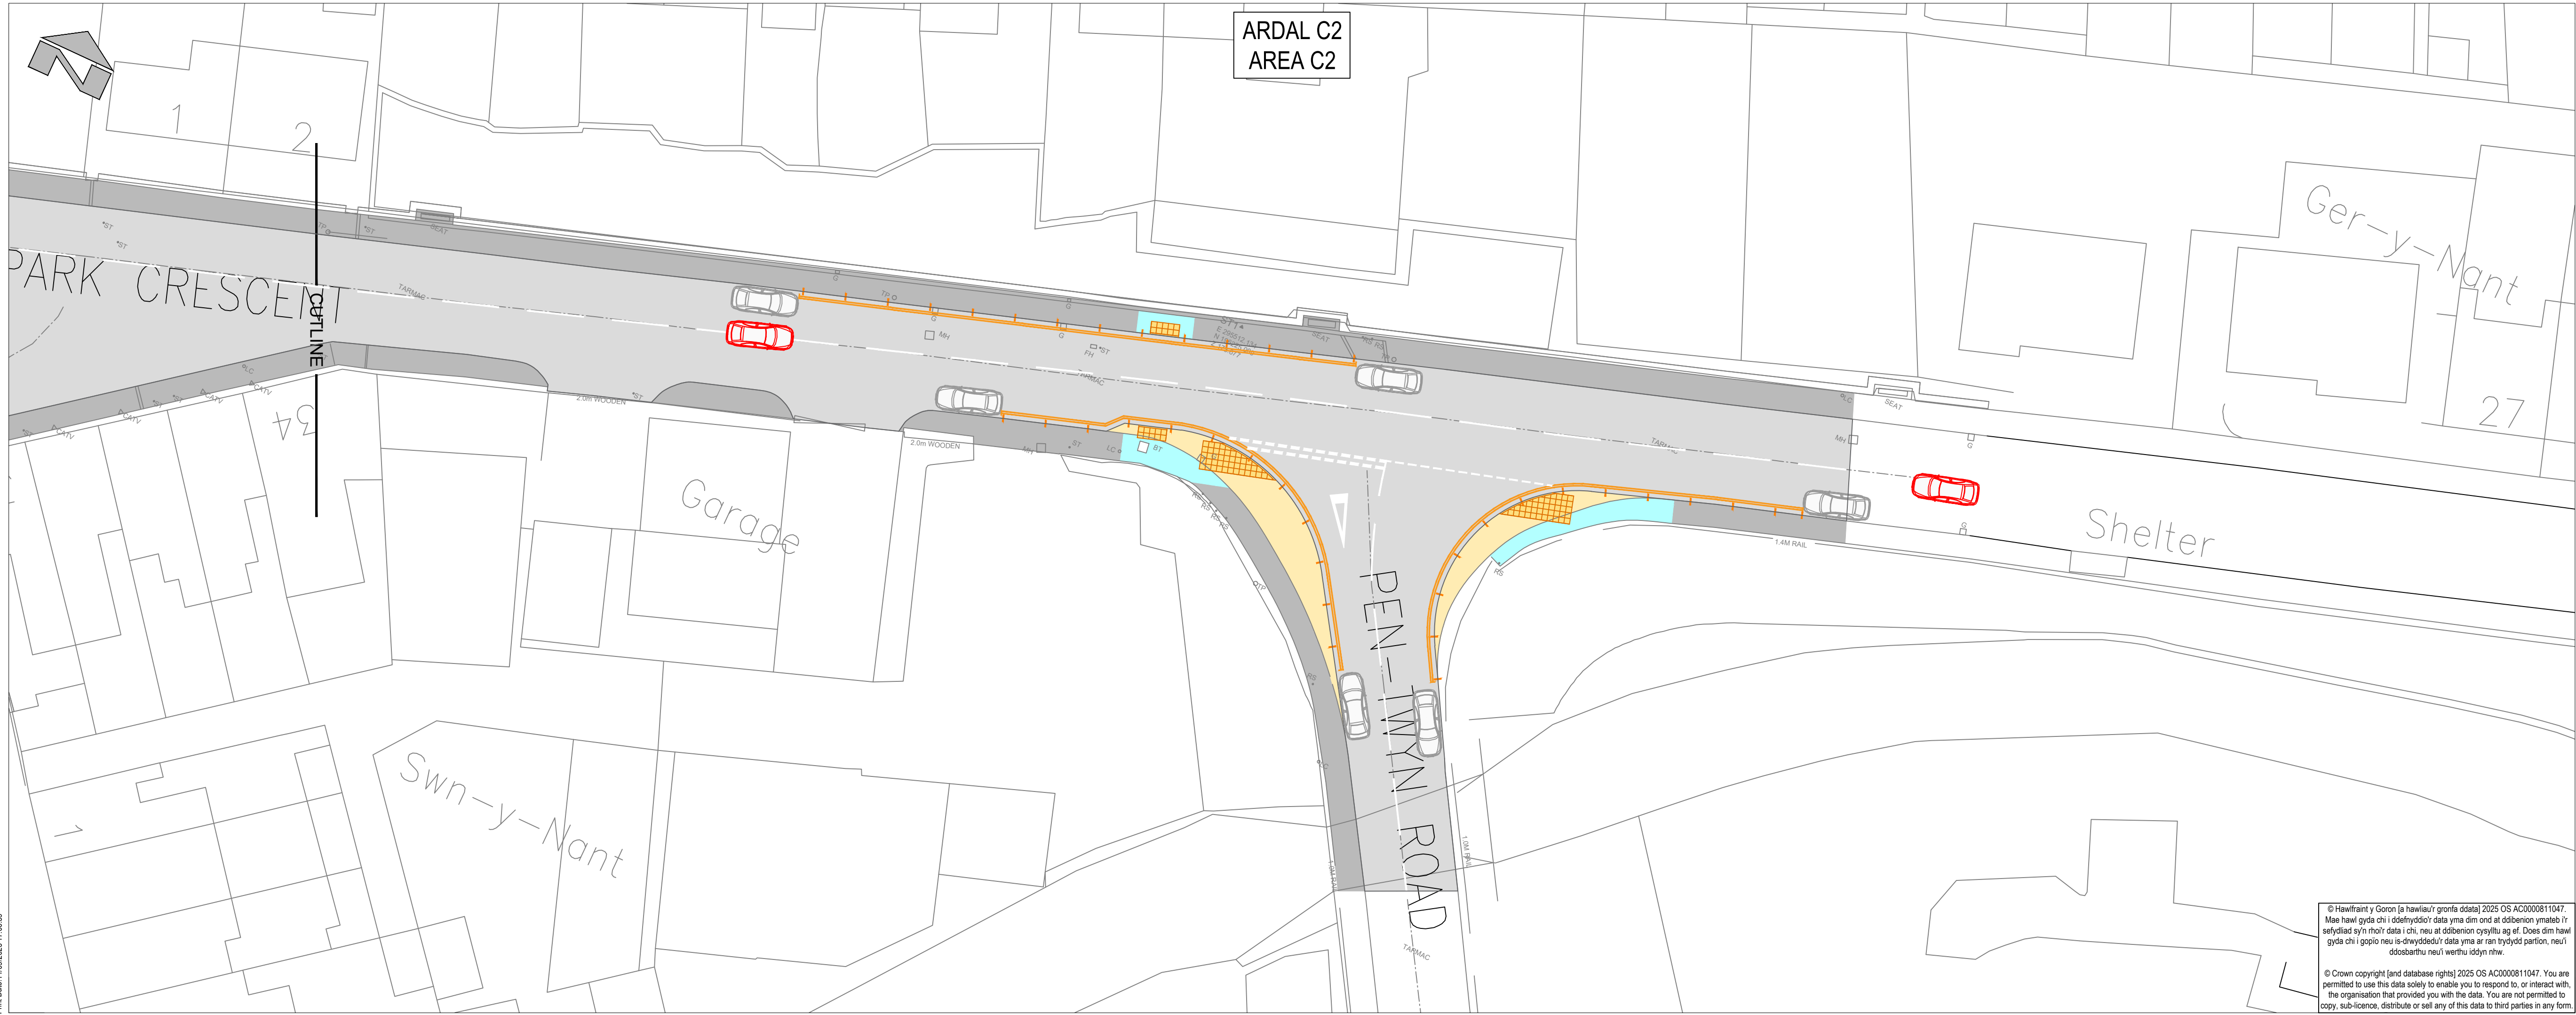


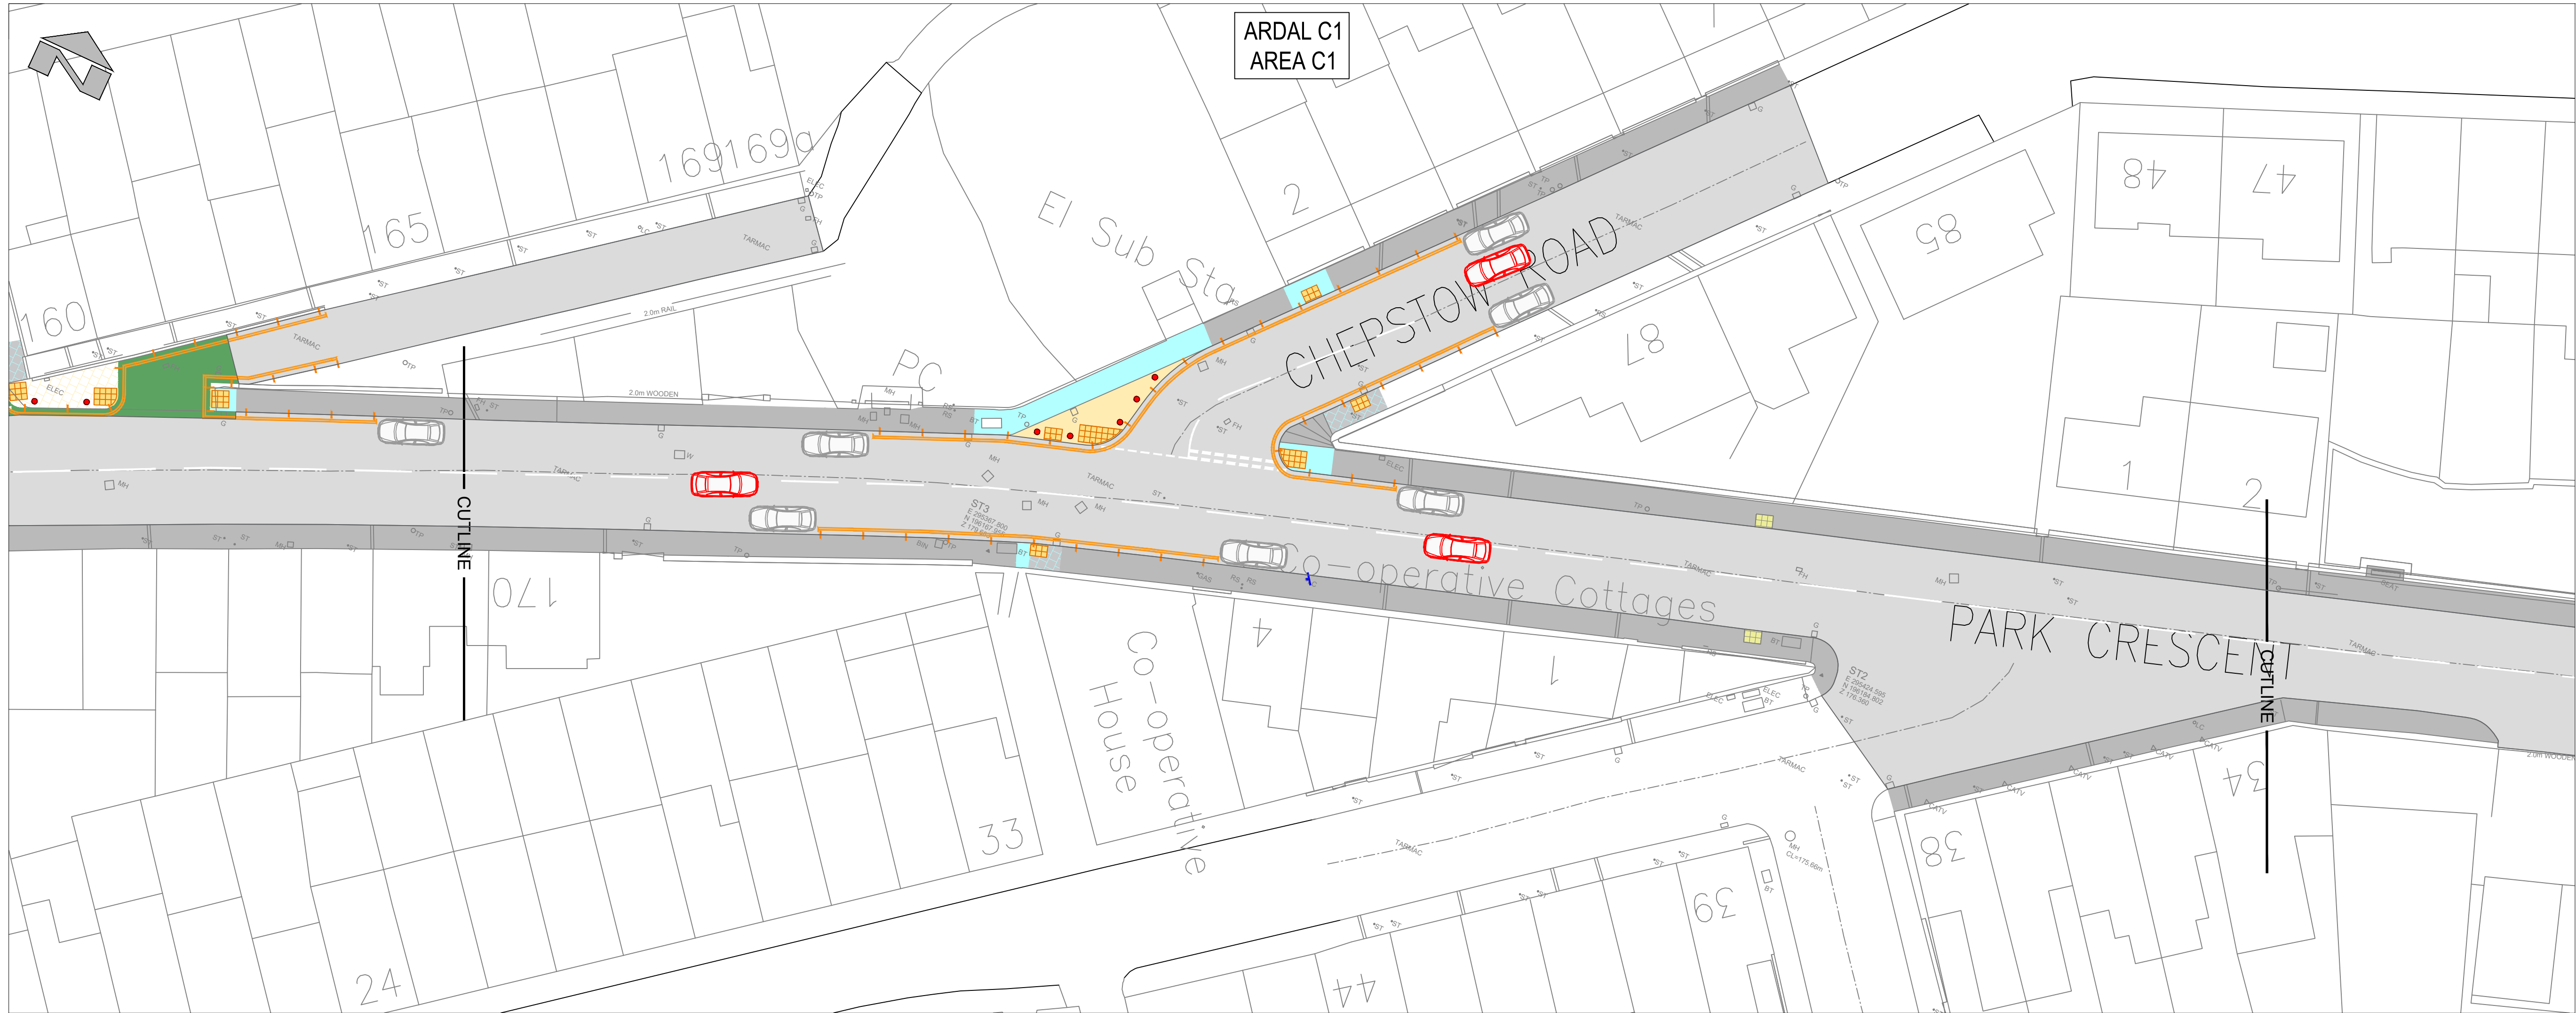

- Allwedd i'r Cynllun: Key for Plan:
- Troetffordd presennol
Existing footway
 - Man croesi arfaethedig heb ei reoli gydag ail-wynebu
llwybr troed gerllaw
Proposed uncontrolled crossing point with localised
footway re-surfacing
 - Rhwystrau ymwithol arfaethedig
Proposed build-out
 - Troetffordd presennol (pafan)
Existing footway (paving)
 - Ail-osod pafan
Re-set paving
 - Pafan newydd
New Paving
 - Ffordd gerbydau
Carriageway
 - Gwaith arfaethedig i osod wyneb newydd ar y ffordd
gerbydau
Proposed carriageway resurfacing
 - Cerbydau mynediad
Vehicle access
 - Bolardiau newydd arfaethedig
Proposed new bollards
 - Dangosydd cyllymder/arwydd neges amrywiol
Speed indicator/variable message sign
 - Man croesi arfaethedig sydd ddim yn cael ei rheoli
(pafin botymog)
Proposed uncontrolled crossing point (tactile paving)
 - Mesurau dim parcio arfaethedig
Proposed prohibition of parking
 - Cyfyngiadau llwytho arfaethedig
(Llun-Gwener 08:00-18:00)
Proposed loading restrictions
(Monday-Friday 08:00-18:00)
 - Cerbyd - Yn symud
Vehicle - Driven
 - Cerbyd - Wedi'i barcio
Vehicle - Parked
 - Twmpath pen gwastad lled
Full width flat top hump
 - Man lldio/blaenoriaeth arfaethedig
Proposed priority gateway
 - YSGOL - CADWCH - YN - GLIR
SCHOOL - KEEP - CLEAR
 - Marciau 'SCHOOL - CADWCH - YN - GLIR' arfaethedig
Proposed 'SCHOOL - KEEP - CLEAR' Markings
 - SHEFT BWS BUS
MARCIO
Proposed bus stop road marking

Manylion Addysgiad/Revision Details	Gan/By	Dyddiad/Date	Addysgiad/Revision
Client/ Client			

Project/ Project
Llwybrau Mwy Diogel yn y Gymuned
Cwmparc / Safer Routes in the
Community Cwmparc

Taf y Llun/ Dwg Title
Ymgynghoriad Cyhoeddus
Public Consultation

Rif y Proiect/ Project No.	Graddfa/ Scale @ A1	Dyddiad/ Date
P467	1:250	SEPT '25
Taf y Llun/ Dwg No.	Paratowyd gan/ Prepared by:	Gwiriwyd gan/ Checked by:
P467-00-75-01 (04)	AJ	APR
Adolygiad/ Revision	Cymradwywyd gan/ Approved by:	
P00		



RHONDDA CYNON TAF
PRIFYDDO, GOFAL Y STRYDOEDD
A THRAFINDIAETH



RHONDDA CYNON TAF
HIGHWAYS, STREETCARE AND
TRANSPORTATION

PROSIECTAU STRATEGOL/ STRATEGIC PROJECTS
Llwybr 2/Floor 2, 2 Llys Cadwyn, Pontypridd, CF37 4TH
Ffôn/Tel: 01443 425001 Ffacs/Fax: 01443 430414

© Hwiriwrant y Goron [a hawliau] gorffola dda 2025 OS AC0000811047. Mae hawl gyda chi i ddefnyddio'r data yma dim ond at ddibenion ymstrawb. I'r sefydliad sy'n rhoi'r data i chi, neu at ddibenion cyffwrdd ag ef. Does dim hawl gyda chi i gopïo neu is-dwyddio'r data yma ar ran rydydd partion, neu'i ddiroddio neu'i werthu iddi'n rhyw. © Crown copyright [and database right] 2025 OS AC0000811047. You are permitted to use this data solely to enable you to respond to, or interact with, the organisation that provided you with the data. You are not permitted to copy, sub-licence, distribute or sell any of this data to third parties in any form.