


- Allwedd / Key:**
- Parth 20 milltir yr awr  
a  
Cwahardd cerbydau modur ar ddydd  
Gwener yn unig  
Rhwyng yr oriau 7am a 4:30pm
  - 20 MPH Zone  
and  
Prohibition of Motor Vehicles Fridays Only  
between hours 7am to 4:30pm
  - Clifach barcio  
Llwytho yn unig rhwyng yr oriau 6am a 10am  
dydd Llun i ddydd Sadwrn  
ac  
Arhosiad cyfyngedig am 30 munud, dim  
dychwelyd o fewn 1 awr  
Rhwyng yr oriau 10am a 6pm  
dydd Llun i ddydd Sadwrn
  - Parking Layby  
Loading Only between hours 6am to 10am,  
Monday to Saturday  
and  
Limited Waiting 30 mins no return in 1 Hour  
Between hours 10am to 6pm  
Monday to Saturday
  - Clifach barcio  
Arhosiad cyfyngedig am 30 munud, dim  
dychwelyd o fewn 1 awr  
Rhwyng yr oriau 6am a 6pm  
dydd Llun i ddydd Sadwrn
  - Parking Layby  
Limited Waiting 30 mins no return in 1 Hour  
Between hours 6am to 6pm  
Monday to Saturday
  - Croesfan i gerddwyr heb ei rheoli gyda chyrbau  
is a phalmant botymog llwydfelyn  
Uncontrolled dropped kerb pedestrian crossing  
with buff tactile paving flags
  - Croesfan i gerddwyr sy'n cael ei rheoli gyda chyrbau  
is a phalmant botymog coch  
Controlled dropped kerb pedestrian crossing  
with Red tactile paving flags
  - Dim aros na llwytho ar unrhyw adeg  
No Waiting or Loading at any time
  - Twmpath ffordd / llwyfan ag uchder o 75mm  
Raised Speed Hump/ Plateau 75mm high
  - Arhosfan Bysiau a Chysgodfan/ Bus Stop and Shelter
  - Llwybr Cerdded Arfaethedig / Proposed Footway
  - Marciau Ffordd "Unffordd" / One Way Road Markings

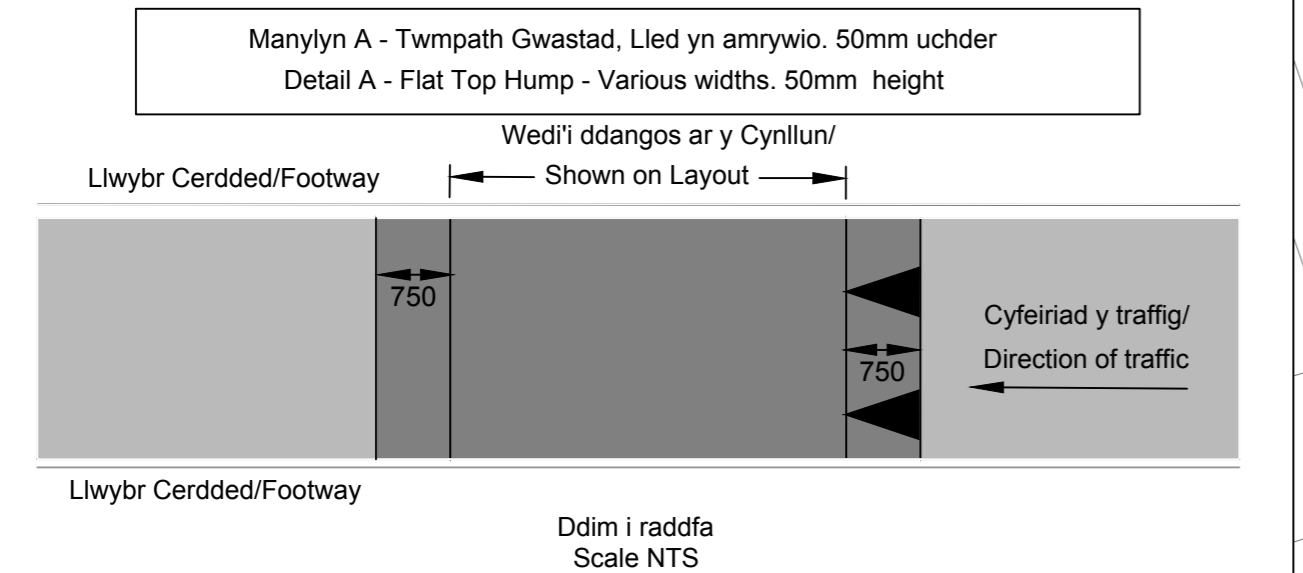

<small>Reproduced from the Strategic Policy adopted by the Council of the County of Powys in 2011. Date of issue: 2011.01.01. All other rights reserved. No part of this document may be reproduced or transmitted in any form or by any means, electronic, mechanical, photocopying, recording or by any information storage and retrieval system, without the prior written permission of the Council.</small>		
Client/Client		
<b>CYNGOR BWRDEISTREF SIROL RHONDDA CYNON TAF COUNTY BOROUGH COUNCIL</b>		
Project/Project		
GWELLIANNAU CANOL TREF TONYPANDY - YMGYNGHORI TONYPANDY TOWN CENTRE IMPROVEMENTS - CONSULTATION		
Title/Title		
<b>GORCHMYNION RHEOLEDDIO TRAFFIG TRAFFIC REGULATION ORDERS</b>		
Rhif y Stryd/Job No. <b>P072</b>	Rhif y Llundwng No. <b>001</b>	Adolygiad/Revision
Graddfa/Scale 1:250	Dyddiad/Date (A1) 791 x 544	Dimensiynau/Frame Dimensions mm
Paratowyd gan/Prepared by RG	Darlunwyd gan/Drawn by RG	Gwiriwyd gan/Checked by DA
PROSIECTAU STRATEGOL/STRATEGIC PROJECTS Ty Sards/Sards House, Heol Sards/Sards Road, Pontypridd, CF37 1DU Tel/Fon: 01443 425001 Fax/Ffacs: 01443 480414		
GWASANAETHAU CORFFORAETHOL A RHENG-FLAEN RHONDDA CYNON TAF PRIFFFYRDD A GOFAL Y STRYDOEDD CORPORATE AND FRONTLINE SERVICES HIGHWAYS AND STREETCARE		