

Eglurhad
Legend

Terfyn cyflymder arfaethedig o 20 milltir yr awr
Proposed 20 MPH Limit

Nodwedd y Porth Arfaethedig 20mya/30mya
Proposed Gateway Feature 20mph/30mph

Mewnodiad A - Bwrdd Iwmpath cyffordd gyda phen gwasad
Inset A - Junction Flat Top Hump Table
Scale NTS

Bwrdd arefau i fod dim mwy na 75 milimetr o uchder
Junction Table to be no greater than 75mm height




Ffin y Cynllun Cutline



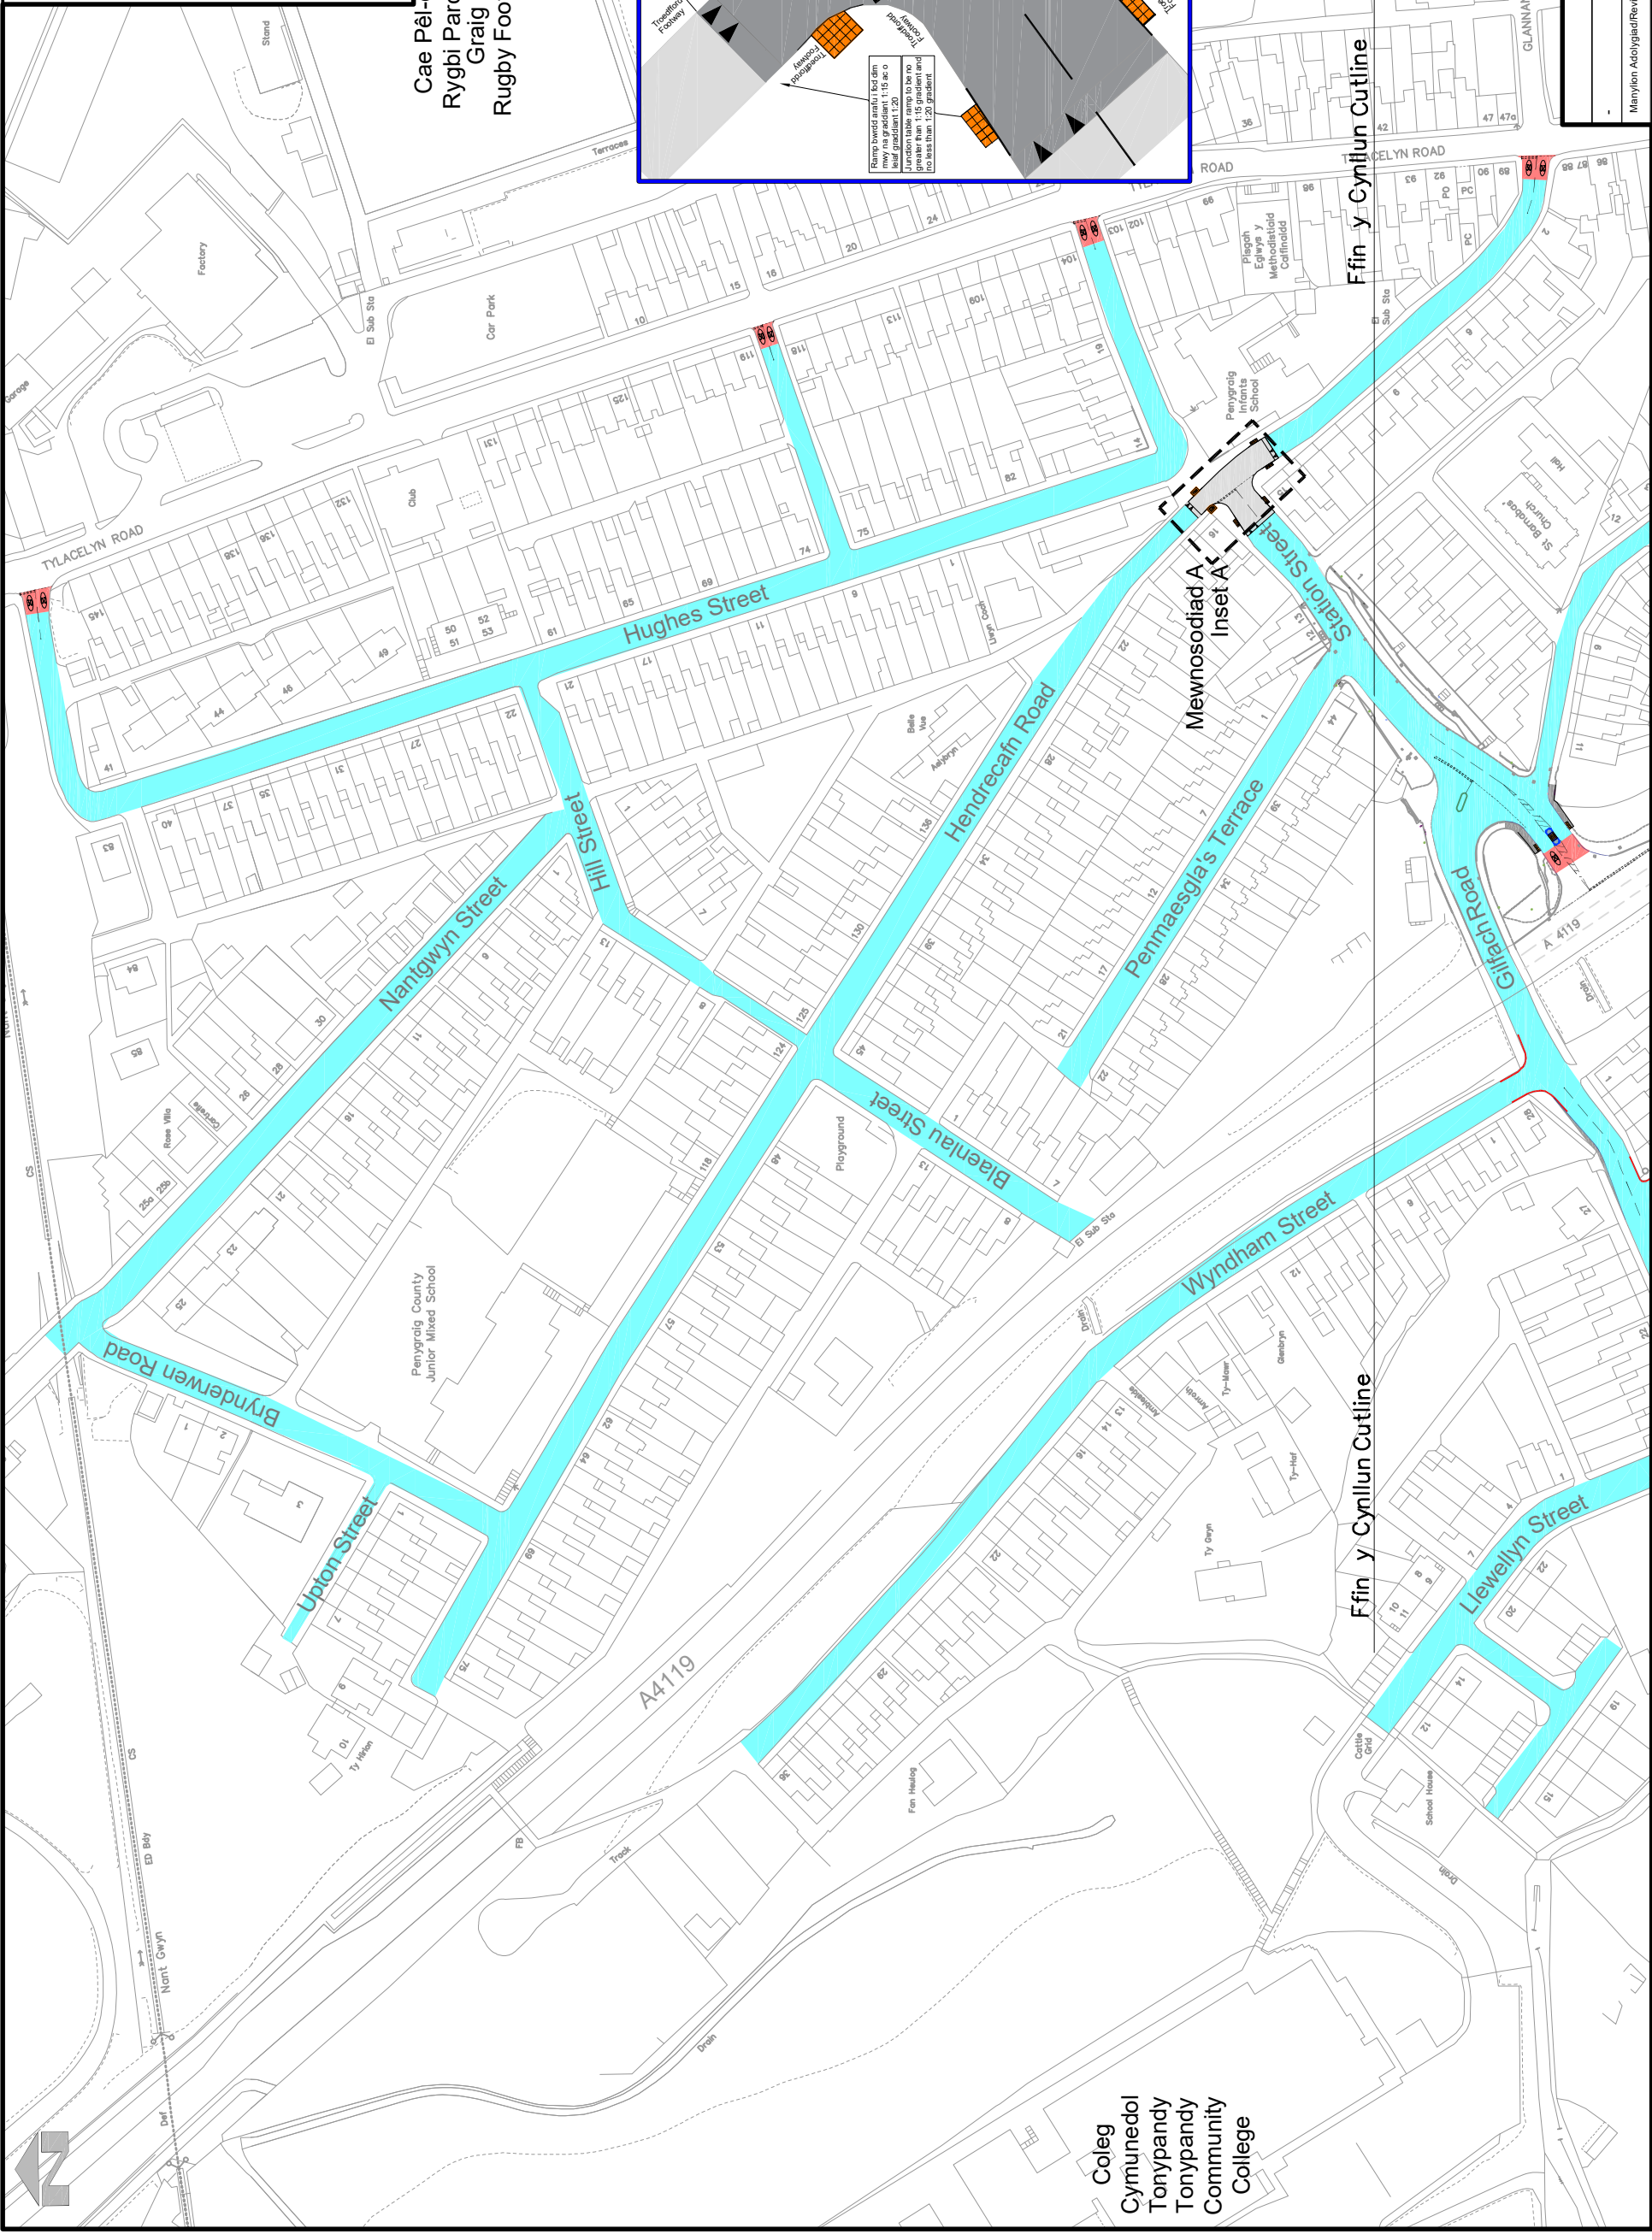

Manylion Adolygiad/Revision Details	
Rhif y Swydd/Job No.	P058
Rhif y Llu/Dwg No.	02
Graddfa/Scale	1:1750
Dyddiad/Date	Gorffennaf'18 July 18
Paratwyd gan/Prepared by	RC
Adolygiad/Revision	RC
Dimensiyanau'r Fframm mm/F rrame Dimensions mm	DA
Gwiriwyd gan/Checked by	DA

Teitl y Llu/Dwg Title
Ymgynghoriad Ffurfiol Llwybrau Mwy
Diogel yn y Gymuned - Tonypandy (2 o 4)
Tonypandy Safer Routes
in the Community Formal Consultation (2 of 4)

Prosiect/Project
Llwybrau Mwy Diogel yn y
Gymuned - Tonypandy
Tonypandy Safer Routes in the Community

Cliant/Client
Cyngor Bwrdeistref Sirol Rhondda Cynon Taf
Rhondda Cynon Taf County Borough
Council

PROSIECTAU STRATEGOL/STRATEGIC PROJECTS
Ty Sardin/Sardin House,
Heol Sardin/Sardin Road,
Pontypridd, CF37 1DU
Tel/Fon: 01443 425001
Fax/Ffacs: 01443 490414

RHONDDA CYNON TAF

Coleg
Cymunedol
Tonypandy
Tonypandy
Community
College