



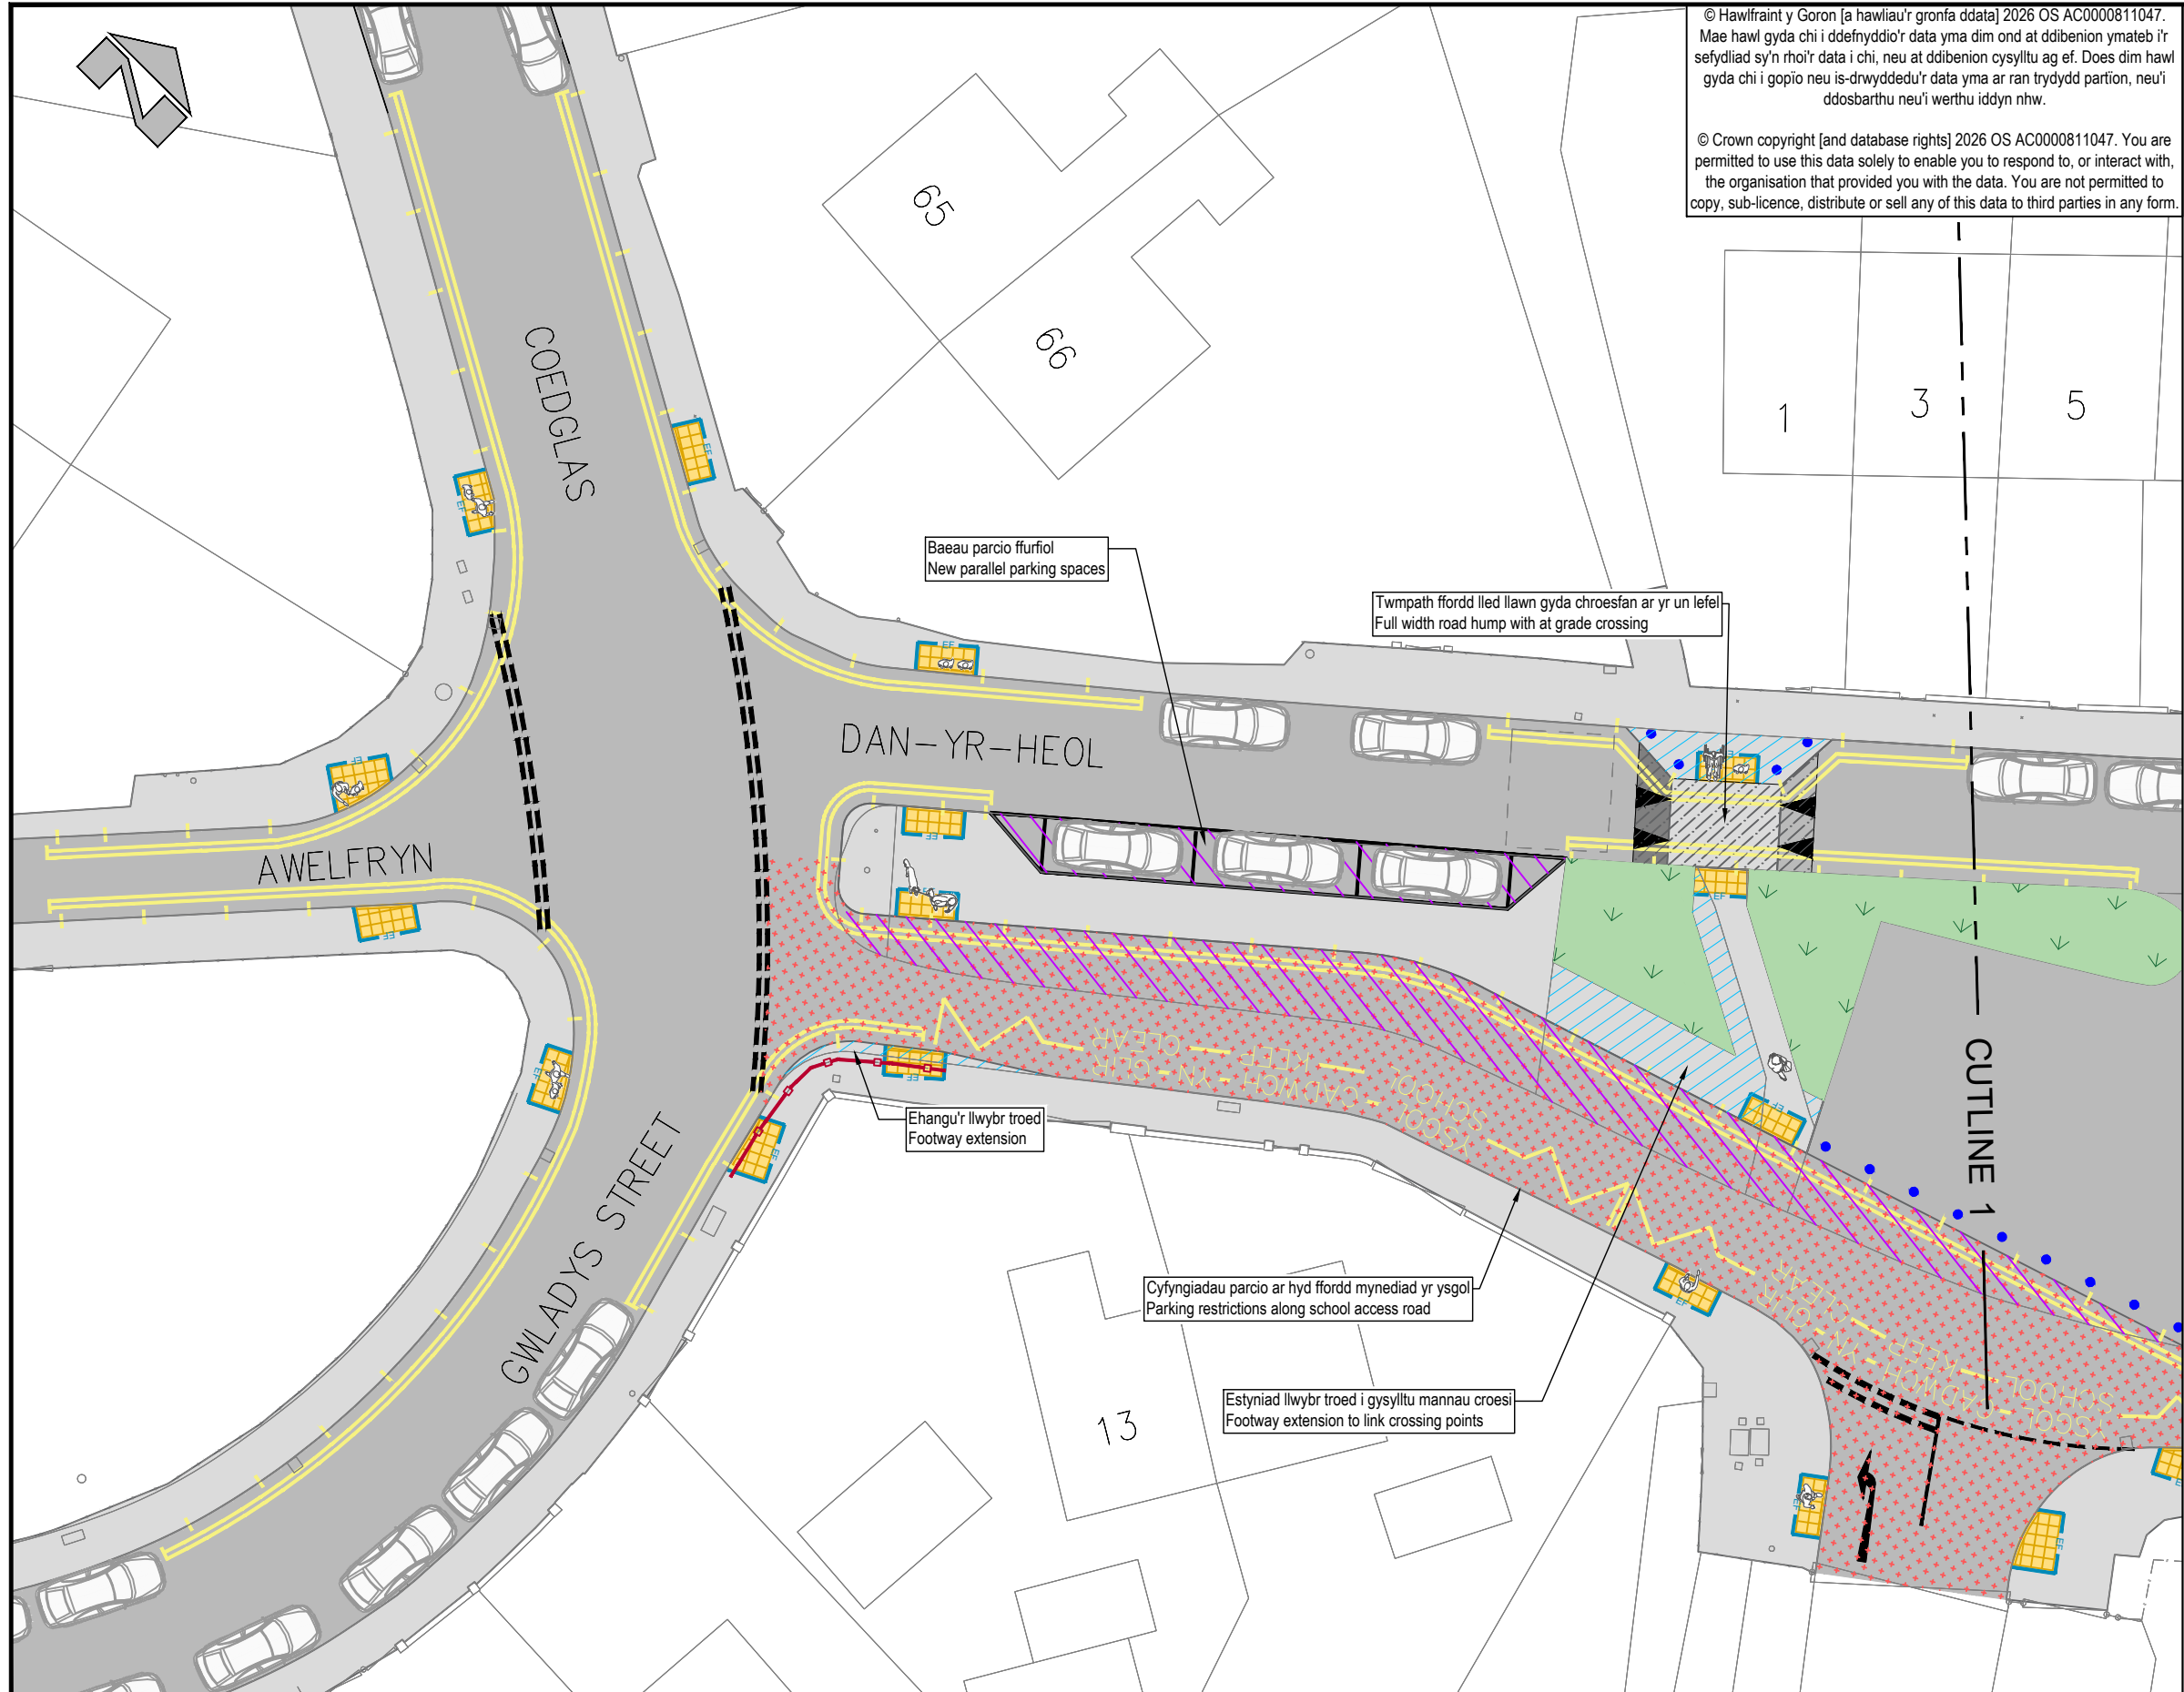

© Hawifraint y Goron [a hawliau'r gronfa ddata] 2026 OS AC0000811047. Mae hawl gyda chi i ddefnyddio'r data yma dim ond at ddibenion ymateb i'r sefydliad sy'n rhoi'r data i chi, neu at ddibenion cysylltu ag ef. Does dim hawl gyda chi i gopïo neu is-drwyddedu'r data yma ar ran trydydd partion, neu'i ddosbarthu neu'i werthu iddyn nhw.

© Crown copyright [and database rights] 2026 OS AC0000811047. You are permitted to use this data solely to enable you to respond to, or interact with, the organisation that provided you with the data. You are not permitted to copy, sub-licence, distribute or sell any of this data to third parties in any form.

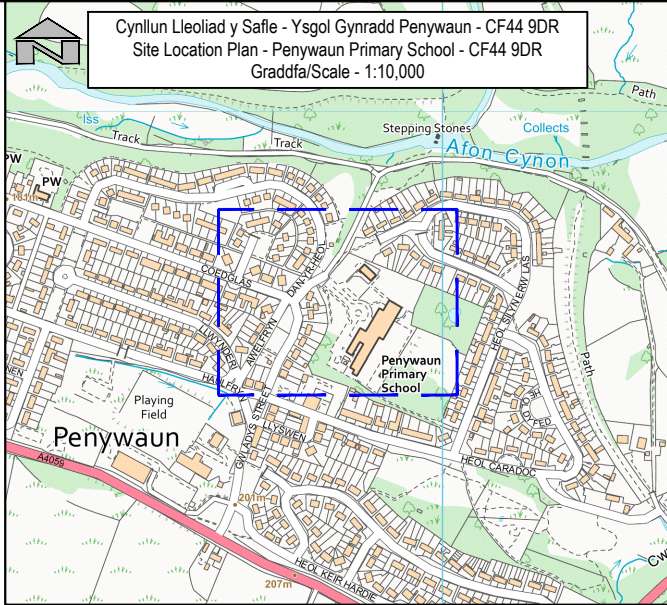

**Key**

Ehangu'r llwybr troed  
Footway extension

Lledaenu'r Ffordd Gerbyddau  
Carriageway widening

Man croesi botymog heb reolaeth  
Uncontrolled tactile crossing point

Twmpath ffordd lled llawn  
Full width road hump

Post nodi perygl  
Hazard marker post

Tynnu'r rheilen warchod i gerddwyr  
Pedestrian guardrail to be removed

Gorchymyn traffig "Dim Mynediad ac eithrio Mynediad"  
"No Entry Except for Access" traffic order

Dim aros ar unrhyw adeg (llinellau melyn dwbl)  
a gwahardd llwytho (marciau ar ymyl y palmant)  
Dydd Llun-Dydd Gwener 07:30-09:30 & 14:30-16:30  
Prohibition of waiting at any time (Double yellow lines)  
& prohibition of loading (Kerb blips)  
Monday-Friday 07:30-09:30 & 14:30-16:30

**YSGOL - CADWCH - YN - GLIR**  
**SCHOOL — KEEP — CLEAR**Marciau "Ysgol Cadwch yn Glir"  
Dydd Llun-Dydd Gwener 08:00–17:00  
"School Keep Clear" markings  
Monday-Friday 08:00–17:00

**RHONDDA CYNON TAF**  
ENVIRONMENTAL SERVICES

PROSIECTAU STRATEGOL/STRATEGIC PROJECTS  
Llawr 2/Floor 2, 2 Llys Cadwyn, Pontypridd, CF37 4TH

Pwrpas cyhoeddi/ Purpose of Issue  
**S4 - Ymgynghoriad cyhoeddus/ Public Consultation**

Dosbarth/ Classification  
**Cyhoeddus/ Public**

Prosiect/ Project  
**Llwybrau Mwy Diogel Yn Y Gymuned  
Safer Routes in the Community**

Teitl y Llund/ Dwg Title  
**Ysgol Gynradd Penywaun  
Ymgynghoriad Anffurfiol  
Penywaun Primary School  
Informal Consultation**

| Manylion Adolygiad/Revision Details |                           | Gan/By                         | Dyddiad/Date        | Adolygiad/Revision |
|-------------------------------------|---------------------------|--------------------------------|---------------------|--------------------|
| Rhif y Prosiect/ Project No.        | Graddfa/ Scale @ A3       |                                | Dyddiad/ Date       |                    |
| P518                                | 1:250                     |                                | 09/2026             |                    |
| Rhif y Llund/ Dwg No.               |                           |                                | Adolygiad/ Revision |                    |
| P518-RCT-PRE75-ZZ-DR-C-0101         |                           |                                | P01                 |                    |
| Paratowyd gan/ Prepared by:         | Gwiriwyd gan/ Checked by: | Cymeradwywyd gan/ Approved by: |                     |                    |
| RJ                                  | JS                        | AJ                             |                     |                    |

