


LEGEND

- Native grass seed mix A4 as Series 3000 Appendix 30/5, plug planted with Devil's Bit Scabious at a density of 4 plugs per metre square.
- Amenity grass (All purpose landscaping) seed mix A19 as Series 3000 Appendix 30/5
- Seed mix included in item for Turf reinforced channel
- Silt Trap with concrete base - no seeding required
- Approximate extent of earthworks disturbance
- Existing drainage system
- Existing rubble drainage system
- Existing silt drains/rubble drains
- Proposed unlined turf reinforced channel
- Proposed concrete post and mesh fence
- Proposed timber post and 4 rail fence
- Proposed Footpath
- Proposed Maintenance Track surfacing
- Proposed Maintenance Platform surfacing
- Proposed Reno Mattress channel lining

- Key**
- Area of Extents
 - Existing Tracks and Footpaths
 - Proposed Maintenance Track and Footpath

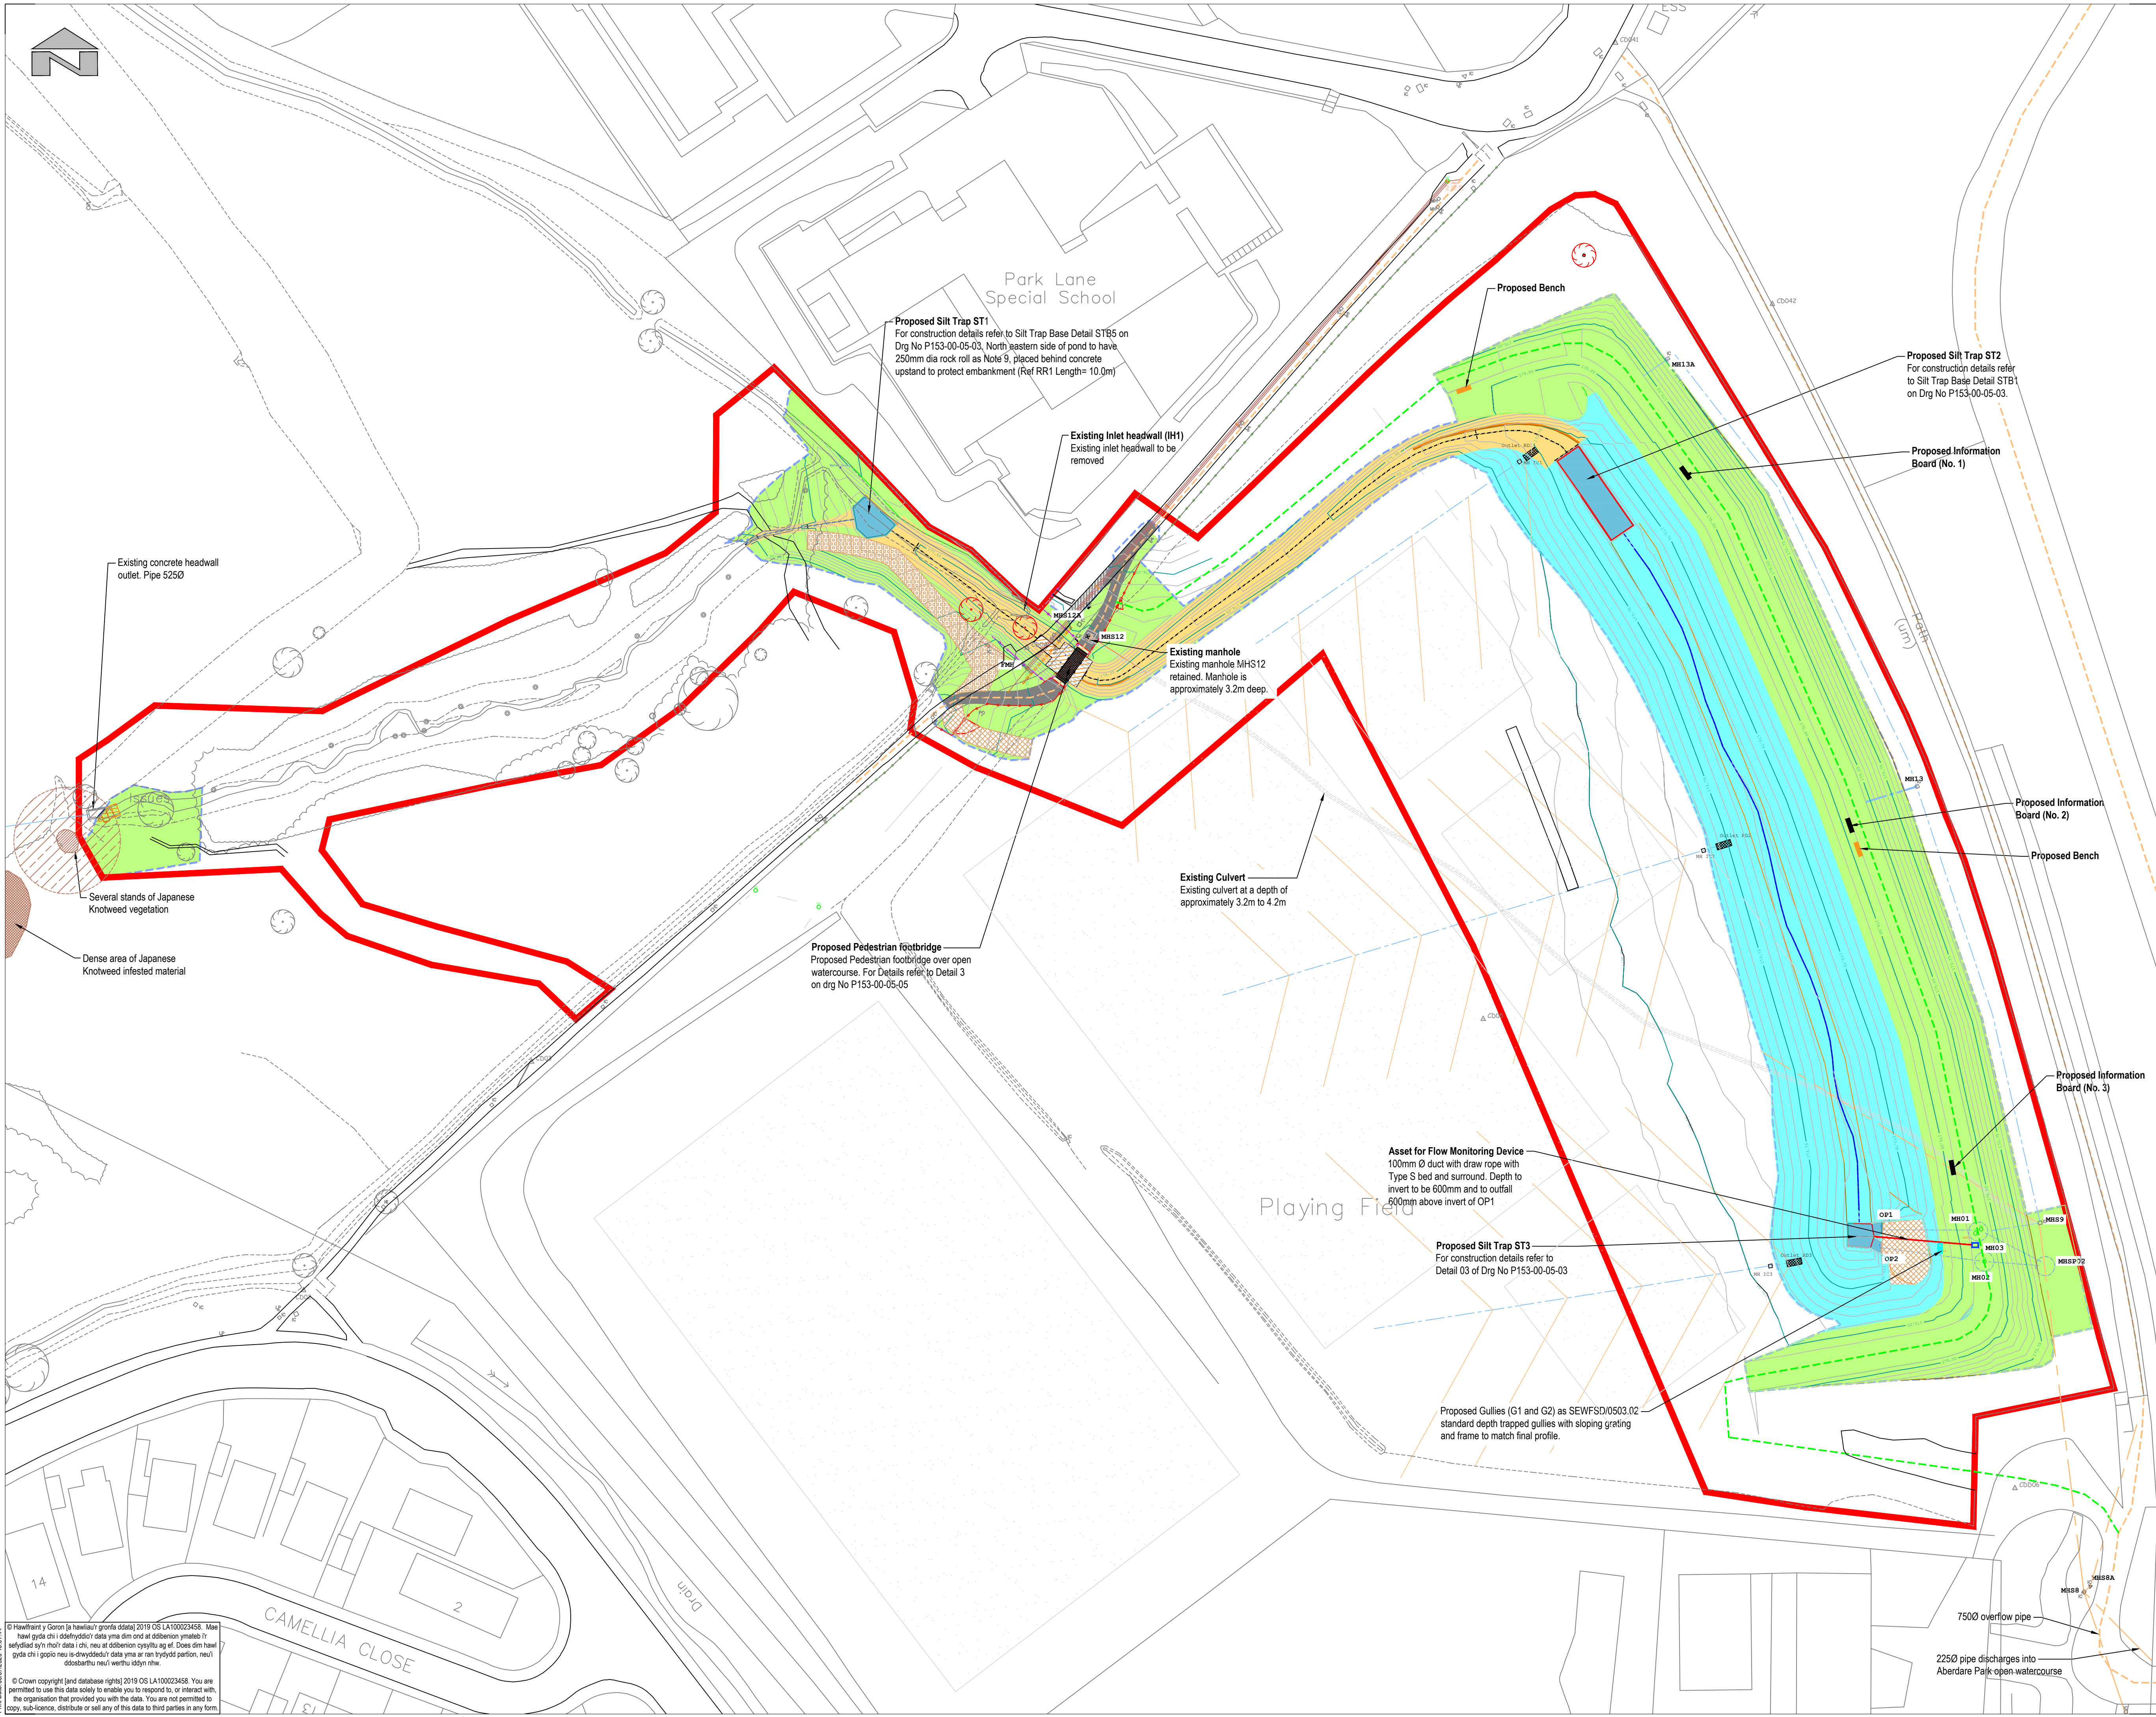

Manylion Adolygfa/Revision Details GenBy Dyddiad/Date Adolygfa/ Revision

Client/ Client
**Rhondda Cynon Taf
 County Borough Council**

Project/ Project
**Park Lane Aberdare
 Flood Alleviation Scheme**

Titl y Lluwr Dwg/ Title
**Proposed General Arrangement
 Plan for EIA Application**

Rhif y Proiect/ Project No. P153	Graddfa/ Scale @ A1 1:500	Dyddiad/ Date June '20
Titl y Lluwr Dwg No. P153-00-82-10	Adolygfa/ Revision P00	
Paratowyd gan/ Prepared by: DMM	Gwilymwyd gan/ Checked by: DMM	Cymeradwywyd gan/ Approved by: NM

RHONDDA CYNON TAF
 RHYFYNIANT, DATBLYGU A GWASANAETHAU
 RHENG-FLAEN
 RHONDDA CYNON TAF
 PROSPERITY, DEVELOPMENT AND
 FRONTLINE SERVICES

PROSIECTAU STRATEGOL/ STRATEGIC PROJECTS
 Ty Sarda/Sarda House, Heol Sarda/Sarda Road, Pontypridd, CF37 1DU
 Ffôn/Tel: 01443 425001 Ffacs/Fax: 01443 490414

© Crown copyright (and database rights) 2019 OS LA100023458. You are permitted to use this data solely to enable you to respond to, or interact with, the organisation that provided you with the data. You are not permitted to copy, sub-licence, distribute or sell any of this data to third parties in any form.

© Strategic Projects/Projects P-153 Park Lane School - Flooding/2 Drawings/82 Drainage/P153-00-82-10 - Proposed Drainage and Landscaping for EIA.dwg